




FRONT ELEVATION

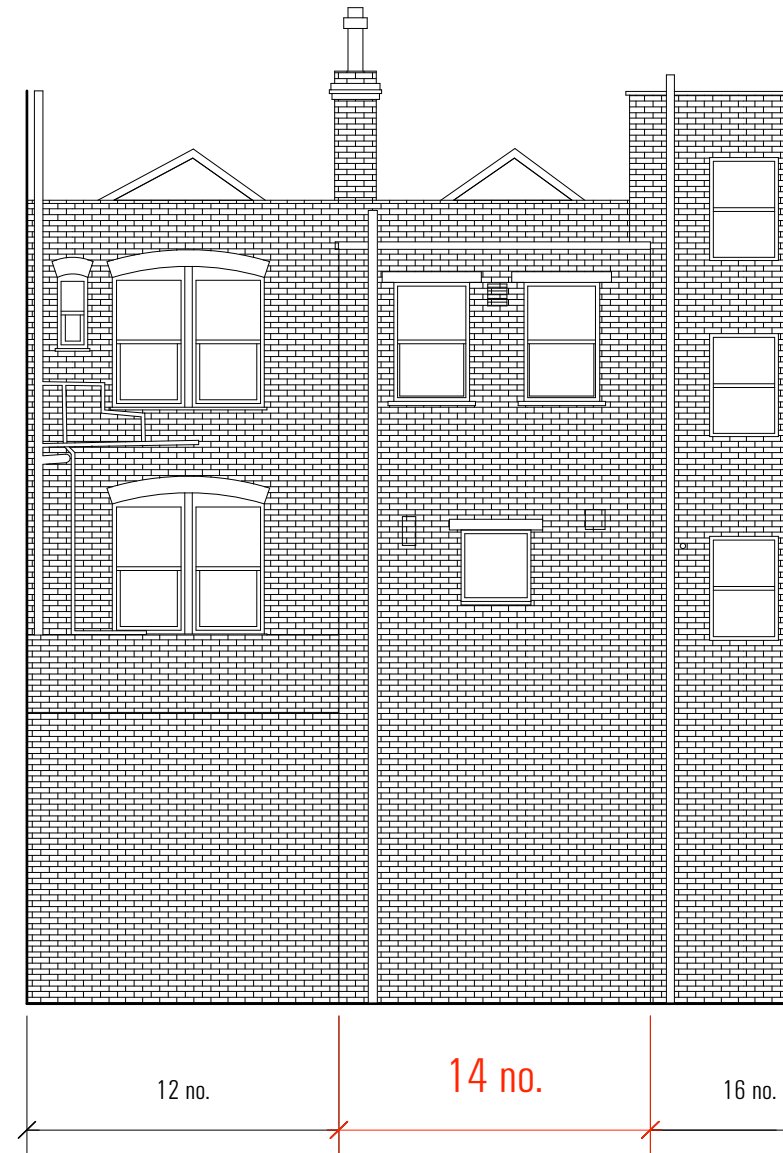

REAR ELEVATION

PROJECT: 400 - 14 HATTON WALL, LONDON, EC1N 8JN  
 DWG. TITLE: FRONT AND REAR ELEVATIONS  
 DWG. NO.: 400\_022  
 SCALE: 1:100 @A3  
 DATE: 25.07.12  
 ISSUE: INFORMATION

400

EXISTING  
FRONT AND REAR ELEVATIONS

EMULSION  
 6 BAKER'S YARD LONDON EC1R 3DD  
 T: 020 8127 1015 F: 020 8127 1016 E: CONTACT@EMULSIONARCHITECTURE.COM  
 DO NOT SCALE: ALL DIMENSIONS TO BE CHECKED ON SITE. DO NOT REPRODUCE DRAWING: COPYRIGHT EMULSION LTD.