
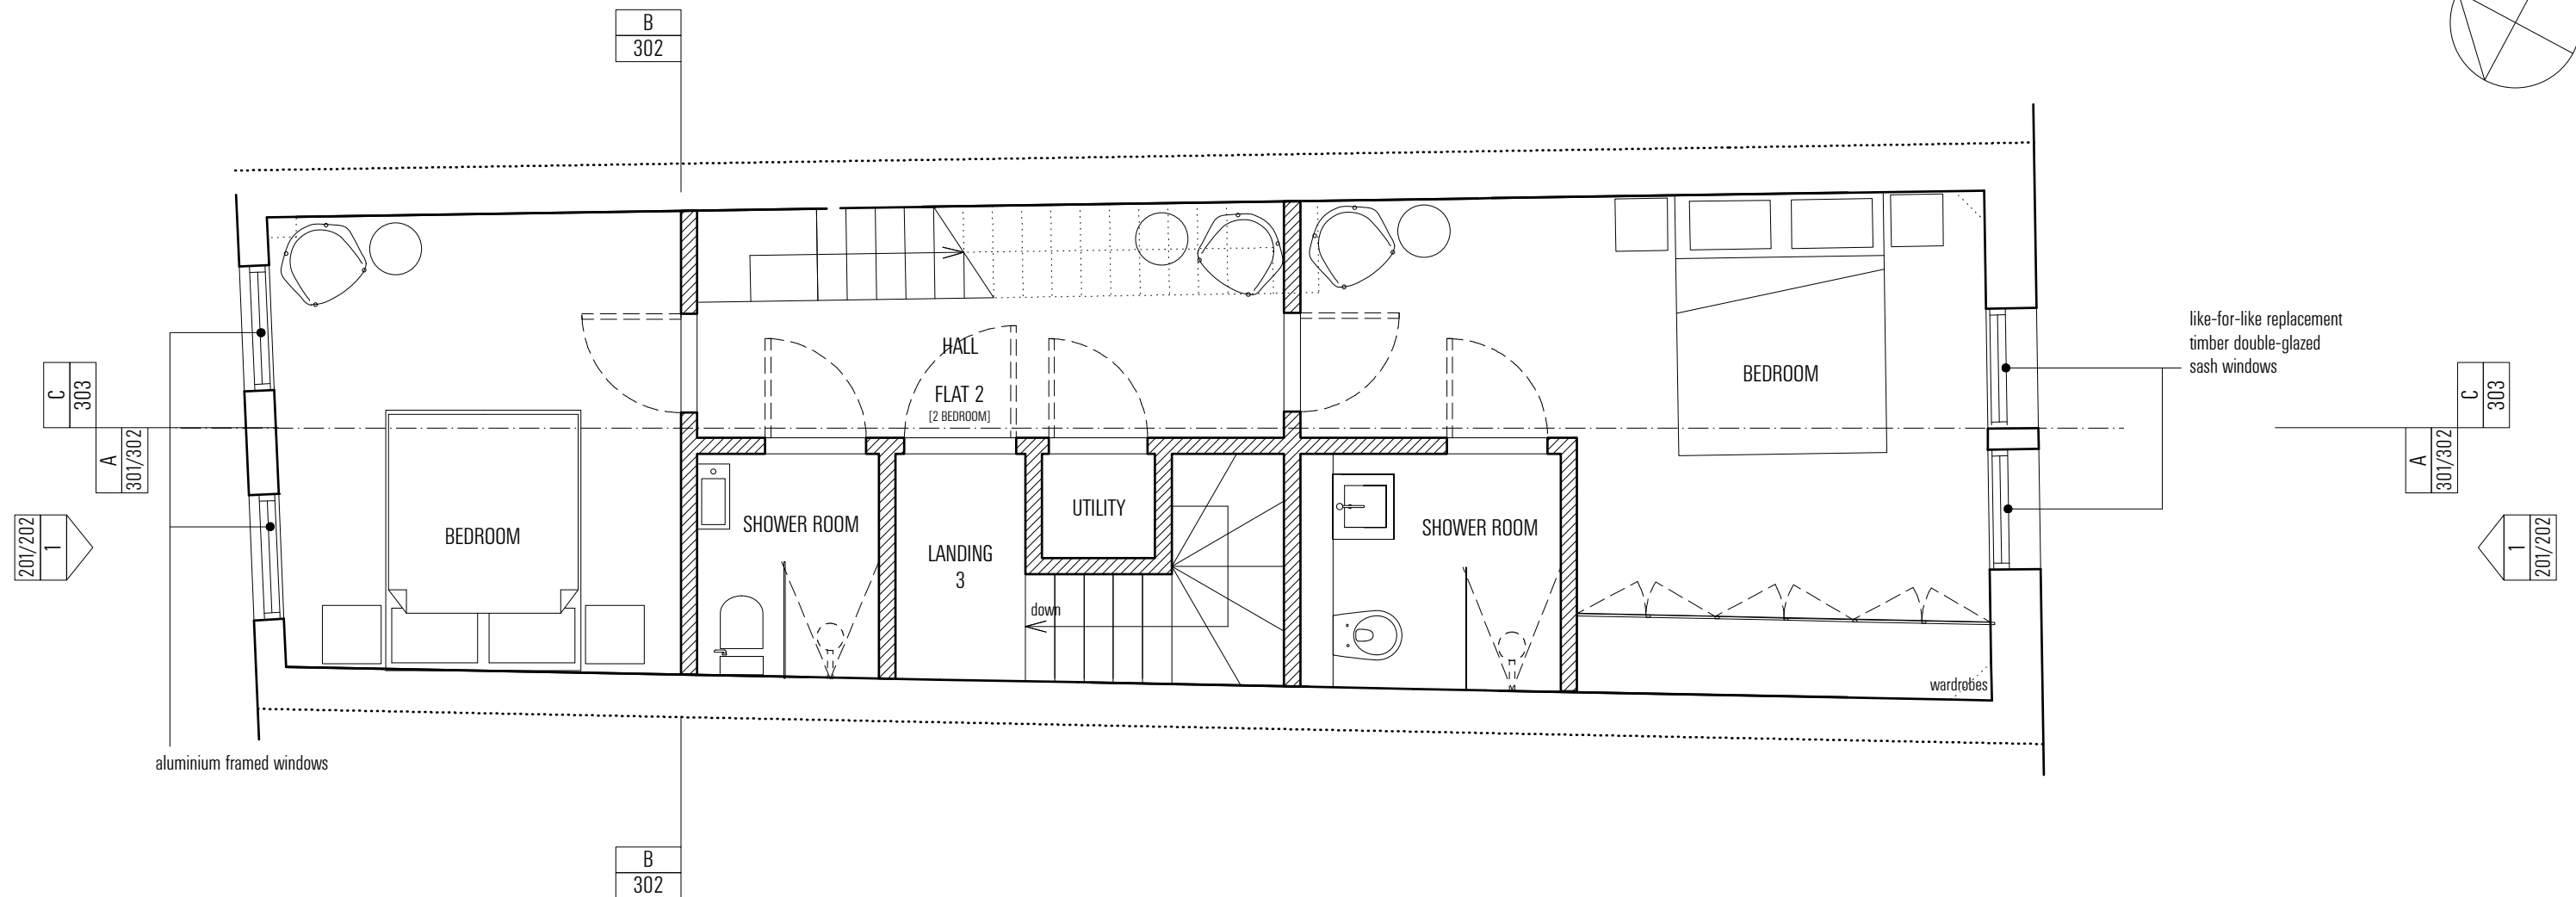
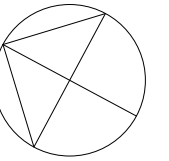


 

2ND FLOOR PLAN

REVISIONS
REV A - 19.11.14 AMENDED FOLLOWING PRE-APPLICATION ADVICE

PROJECT: 400 - 14 HATTON WALL, LONDON, EC1N 8JN
DWG. TITLE: PROPOSED - 2ND FLOOR PLAN
DWG. NO.: 400_104A
SCALE: 1:50 @A3
DATE: 18.06.13
ISSUE: INFORMATION

400

PROPOSED

EMULSION
6 BAKER'S YARD LONDON EC1R 3DD
T: 020 8127 1015 F: 020 8127 1016 E: CONTACT@EMULSIONARCHITECTURE.COM
DO NOT SCALE: ALL DIMENSIONS TO BE CHECKED ON SITE. DO NOT REPRODUCE DRAWING. COPYRIGHT EMULSION LTD.