



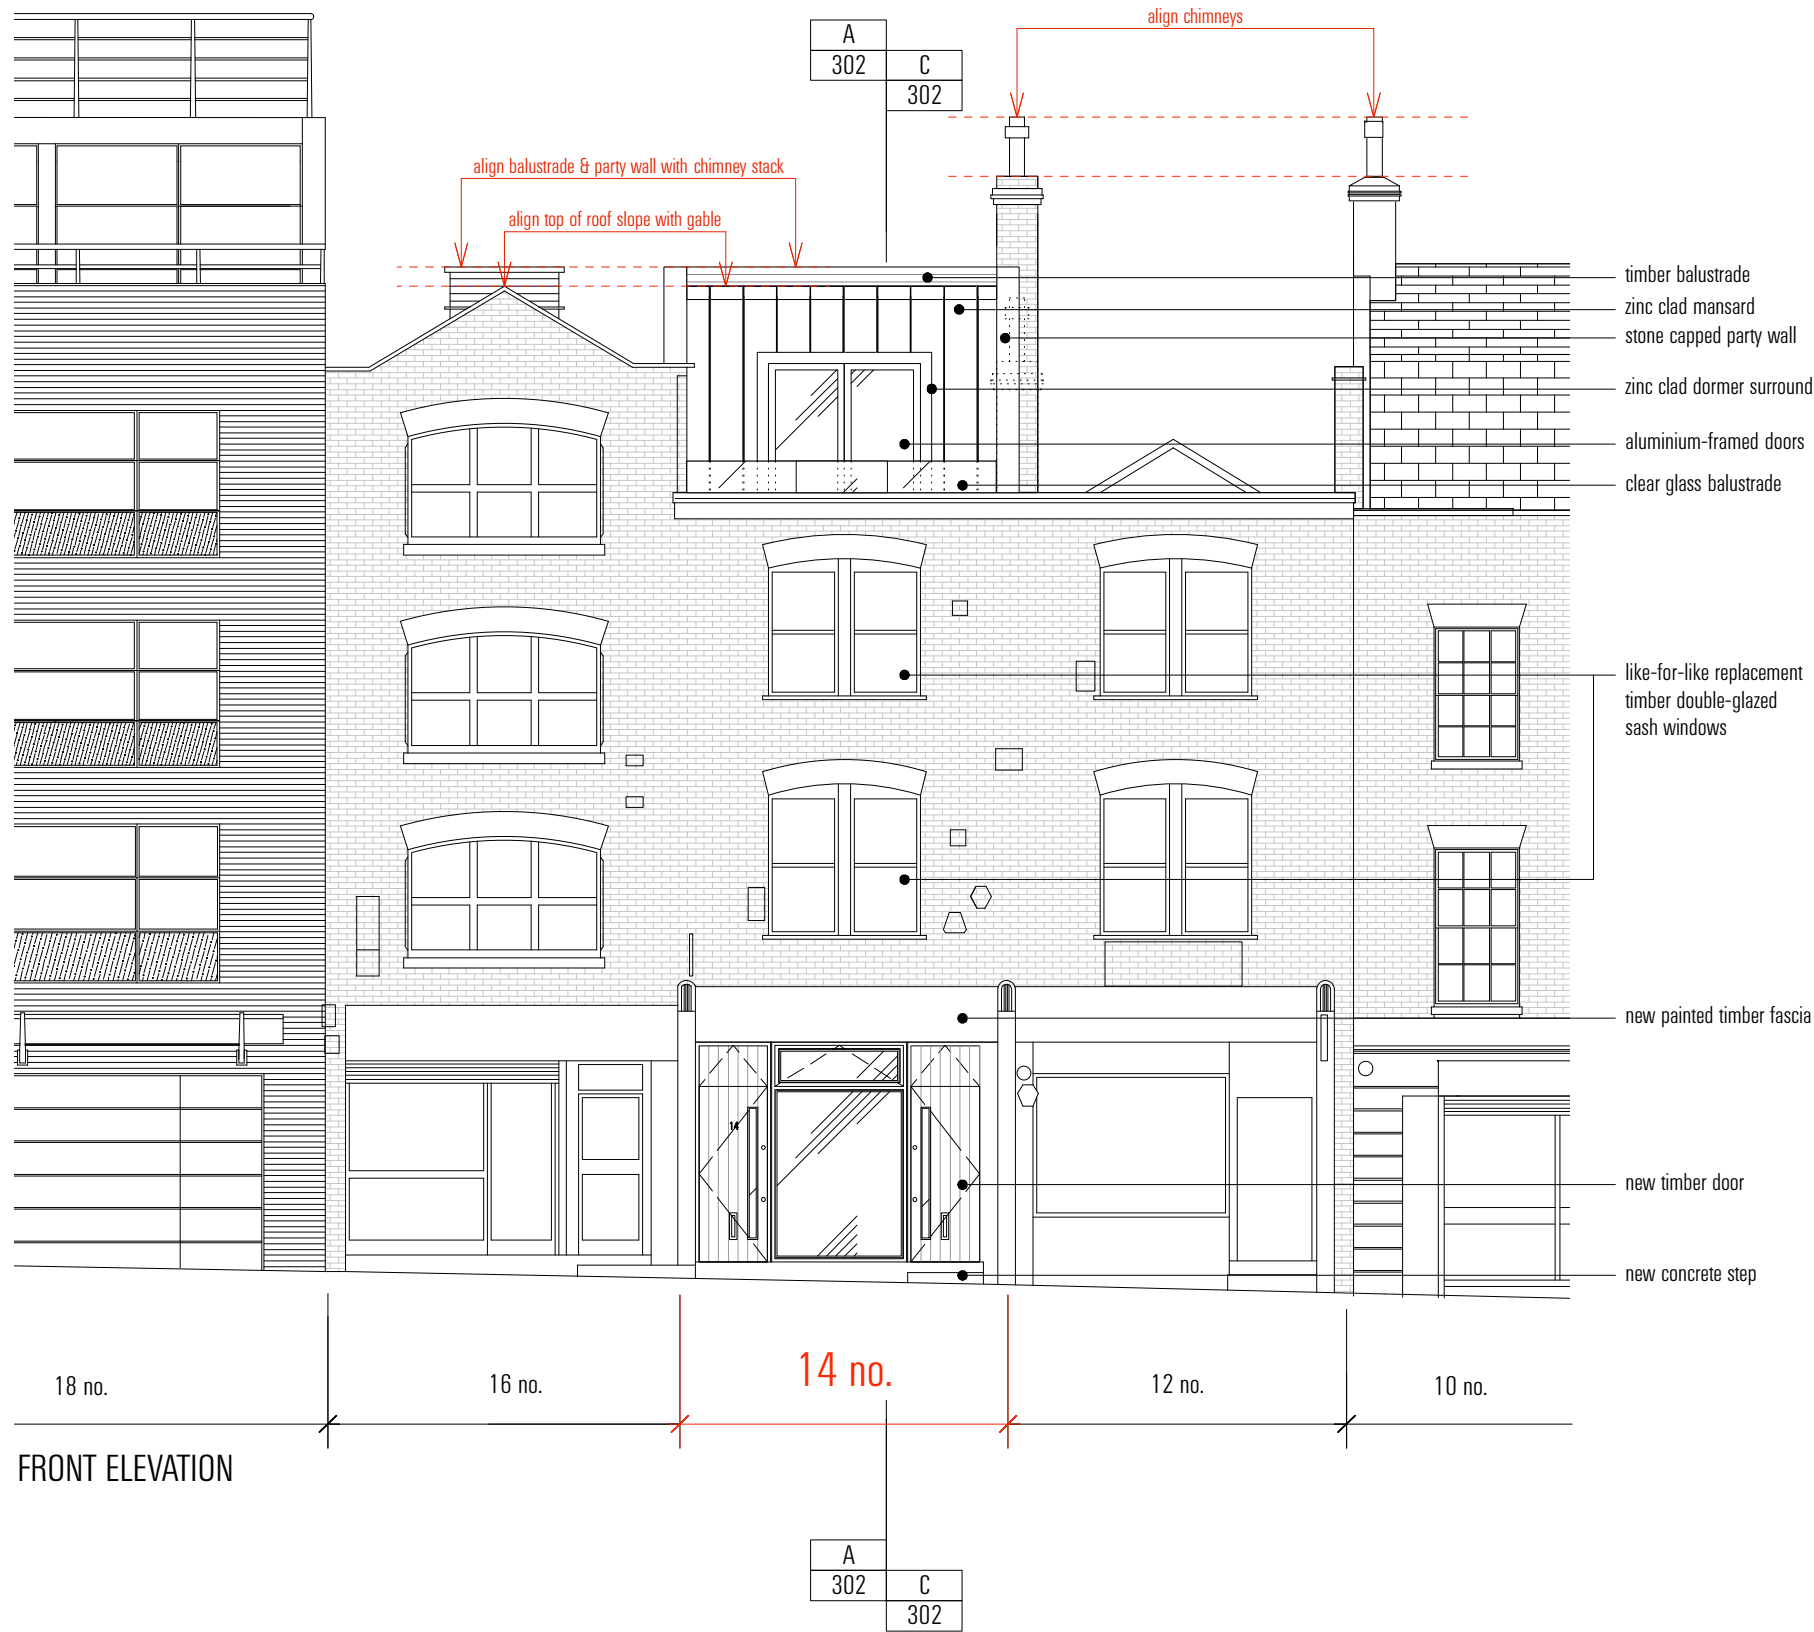

FRONT ELEVATION

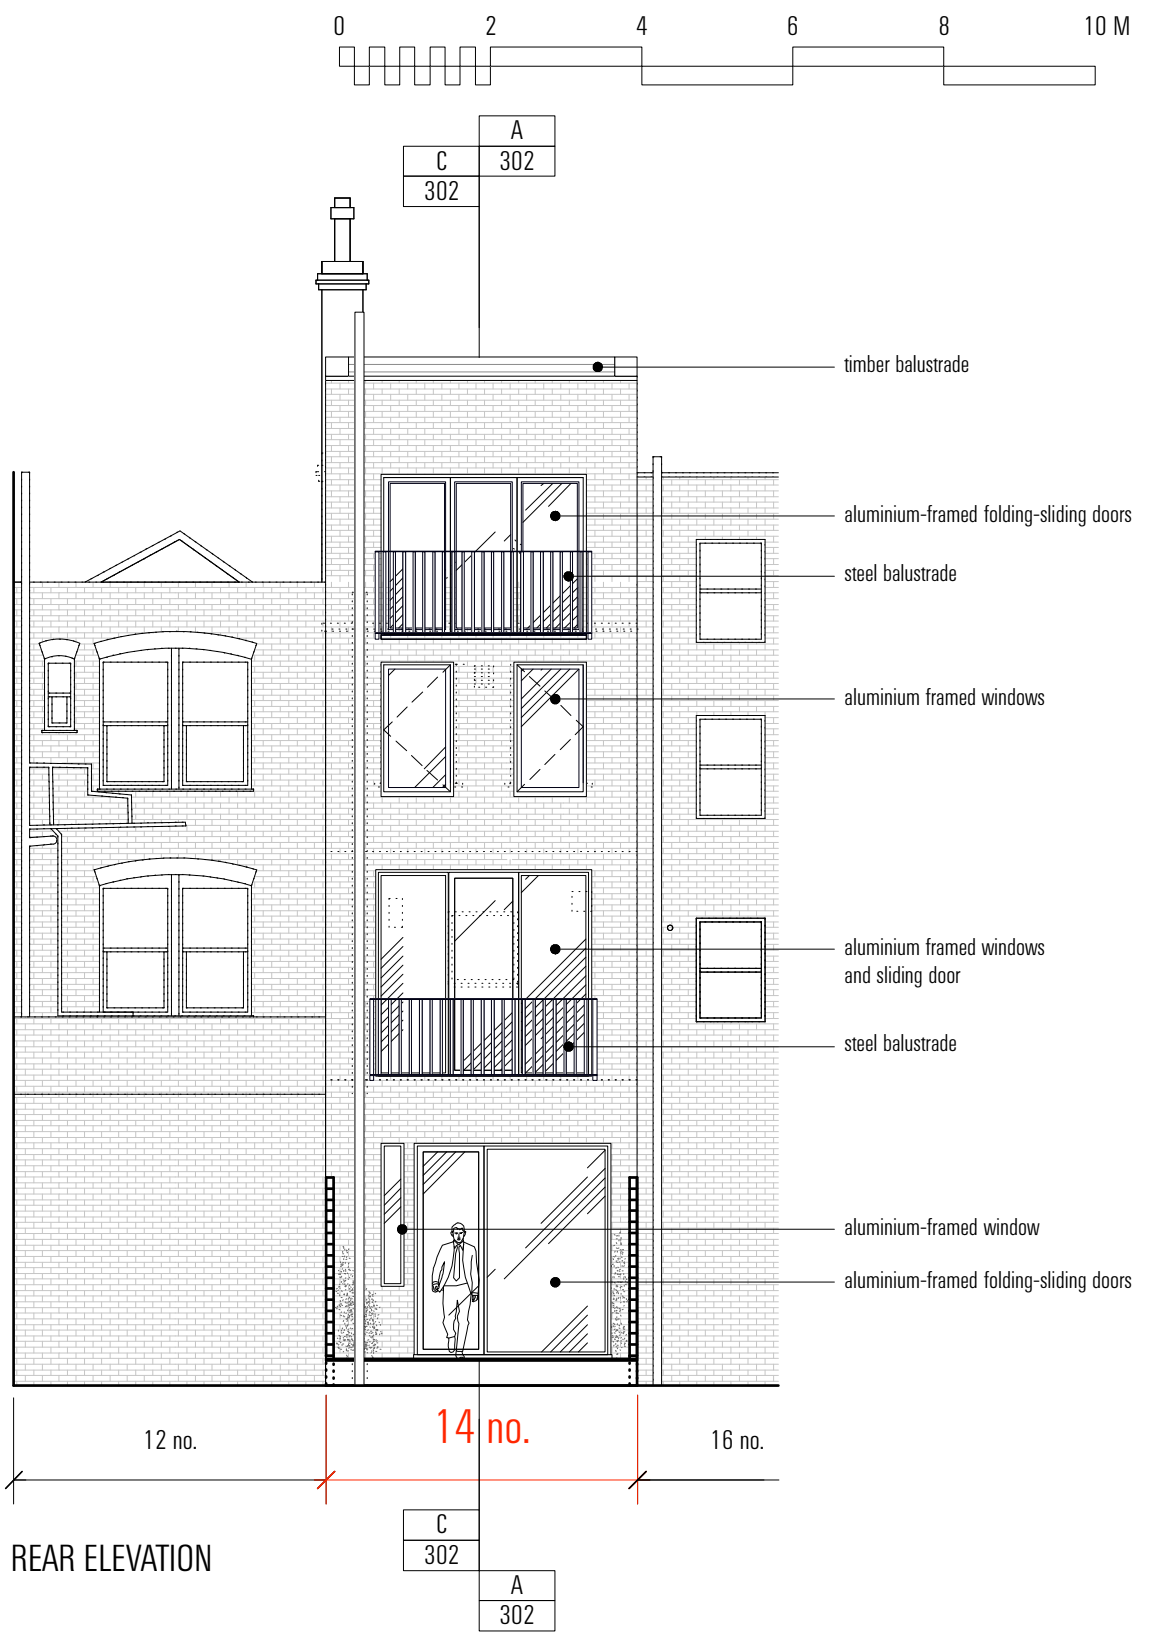

REAR ELEVATION

REVISIONS

REV A - 19.11.14 AMENDED FOLLOWING PRE-APPLICATION ADVICE

PROJECT: 400 - 14 HATTON WALL, LONDON, EC1N 8JN

DWG. TITLE: FRONT AND REAR ELEVATIONS - PROPOSED

DWG. NO.: 400_202A

SCALE: 1:100 @A3

DATE: 25.07.12

ISSUE: INFORMATION

400

PROPOSED

FRONT AND REAR ELEVATIONS

EMULSION

6 BAKER'S YARD LONDON EC1R 3DD

T: 020 8127 1015 F: 020 8127 1016 E: CONTACT@EMULSIONARCHITECTURE.COM

DO NOT SCALE: ALL DIMENSIONS TO BE CHECKED ON SITE. DO NOT REPRODUCE DRAWING: COPYRIGHT EMULSION LTD.