




DETAIL A 1:50 @ A1

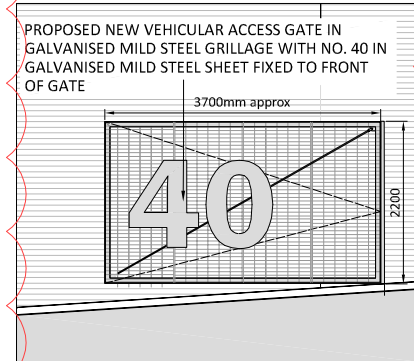


DETAIL B 1:50 @ A1

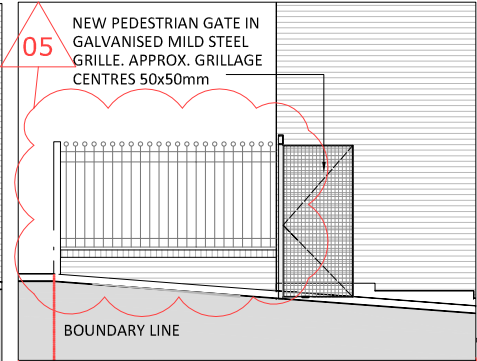


DETAIL C 1:50 @ A1

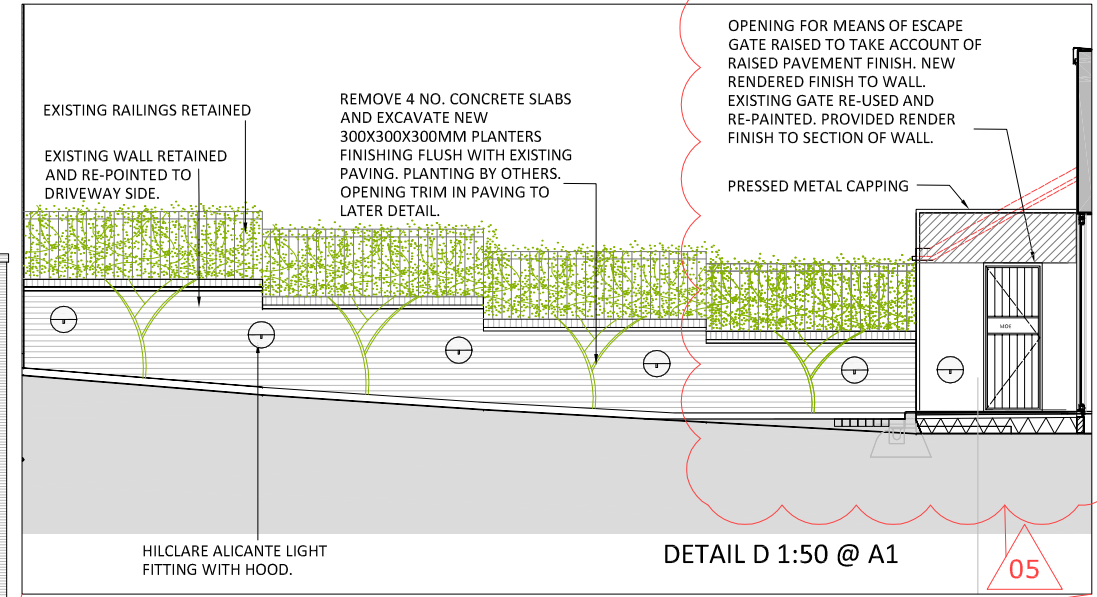


DETAIL D 1:50 @ A1

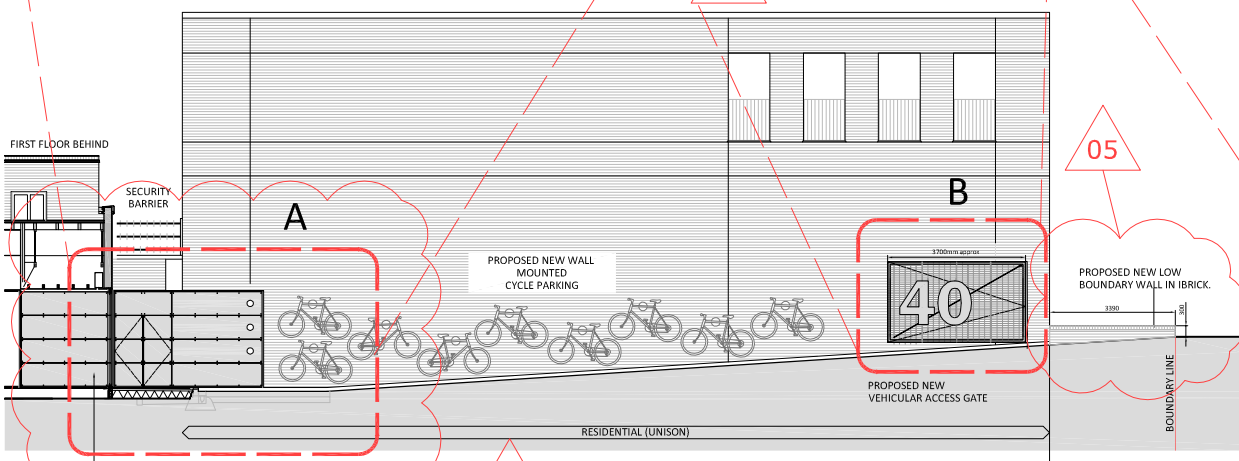


PROPOSED SOUTH ELEVATION 1:100@A1

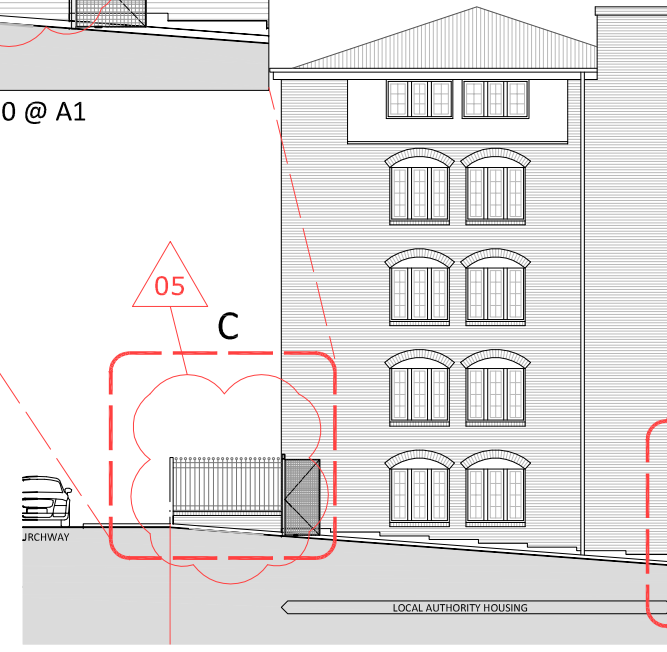



PROPOSED NORTH ELEVATION 1:100@A1

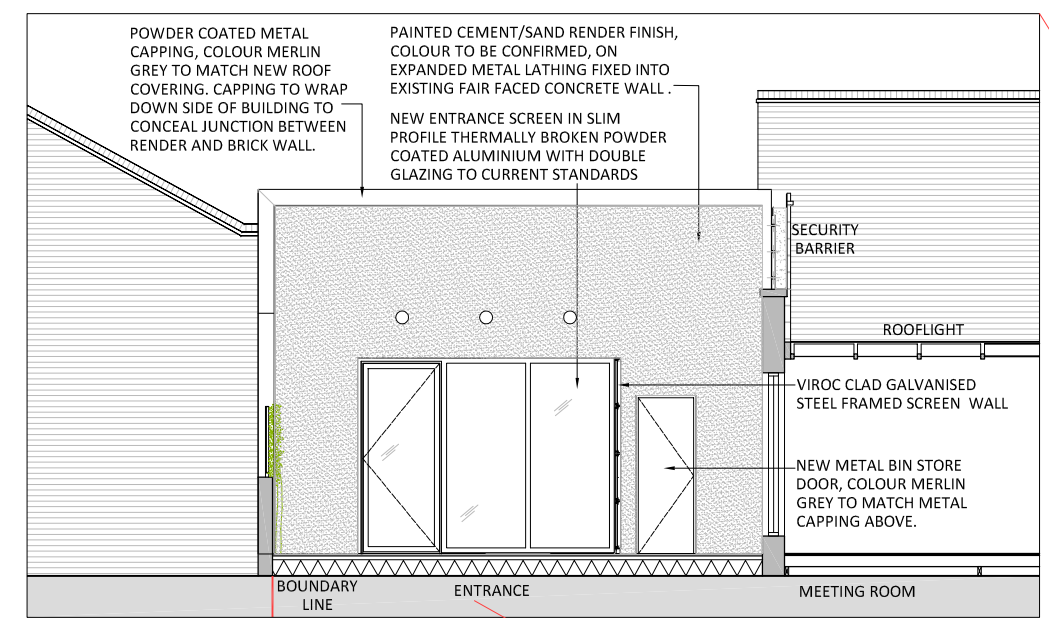

DETAIL E 1:50 @ A1

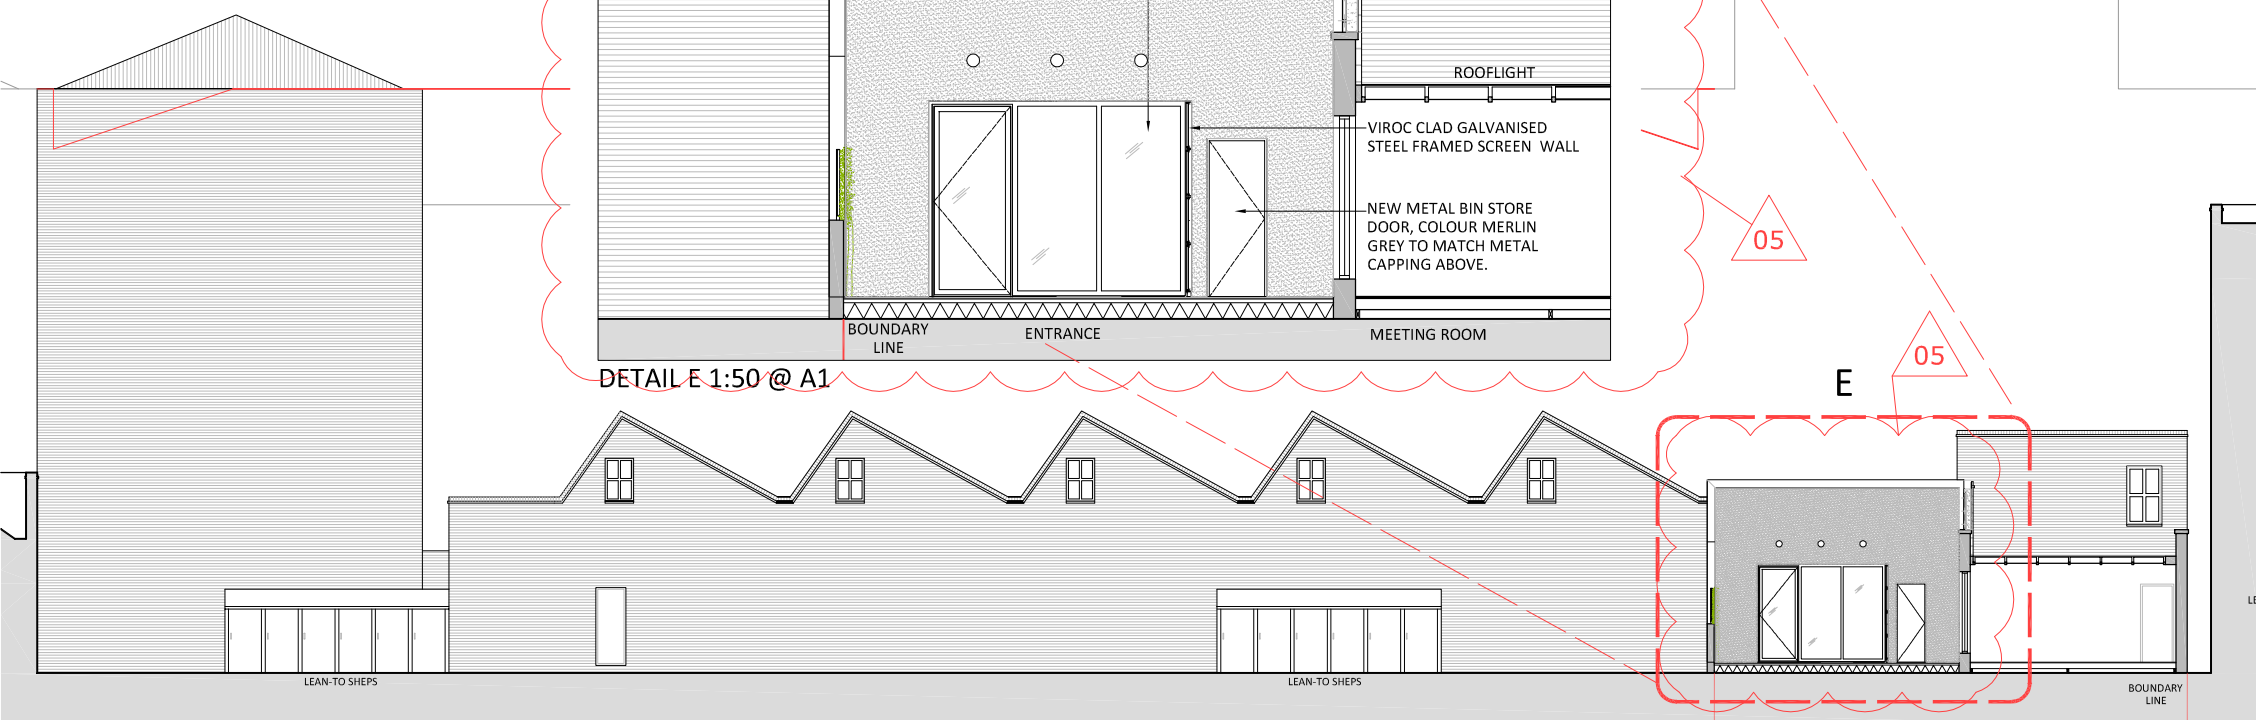

PROPOSED EAST ELEVATION 1:100@A1

 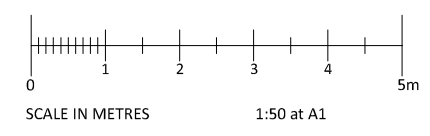

PLANNING ISSUE

| REVISION | DATE | DESCRIPTION | DRAWN | CHECKED |
|----------|----------|---|-------|---------|
| 05 | 26.11.14 | Minor amendments to screen wall finishes. PLANNING ISSUE | SK | IW |
| 04 | 09.10.14 | Further info. on gates; PLANNING ISSUE | SK | IW |
| 04 | 09.10.14 | Further info. on gates; PLANNING ISSUE | SK | IW |
| 03 | 26.09.14 | Further detail added; PLANNING ISSUE | SK | IW |
| 02 | 22.09.14 | Railings retained. Concrete monolith added to entrance in front of gates | SK | IW |
| 01 | 16.09.14 | Existing side wall retained; Entrance cladding spec. altered. Screen spec. altered to Staco grille. | SK | IW |



NJA
40 CHURCHWAY, NW1
PROPOSED ELEVATIONS

| PROJECT NO. | DRAWING NO. | REVISION NO. |
|-------------|-------------|--------------|
| 3848 | 107 | 05 |

| SCALE | DATE | STATUS | DRAWN | CHECKED |
|-------------------------|----------|--------|-------|---------|
| 1:100 @ A1 1:50 @ A1 | 26.09.14 | P | CE | IW |