


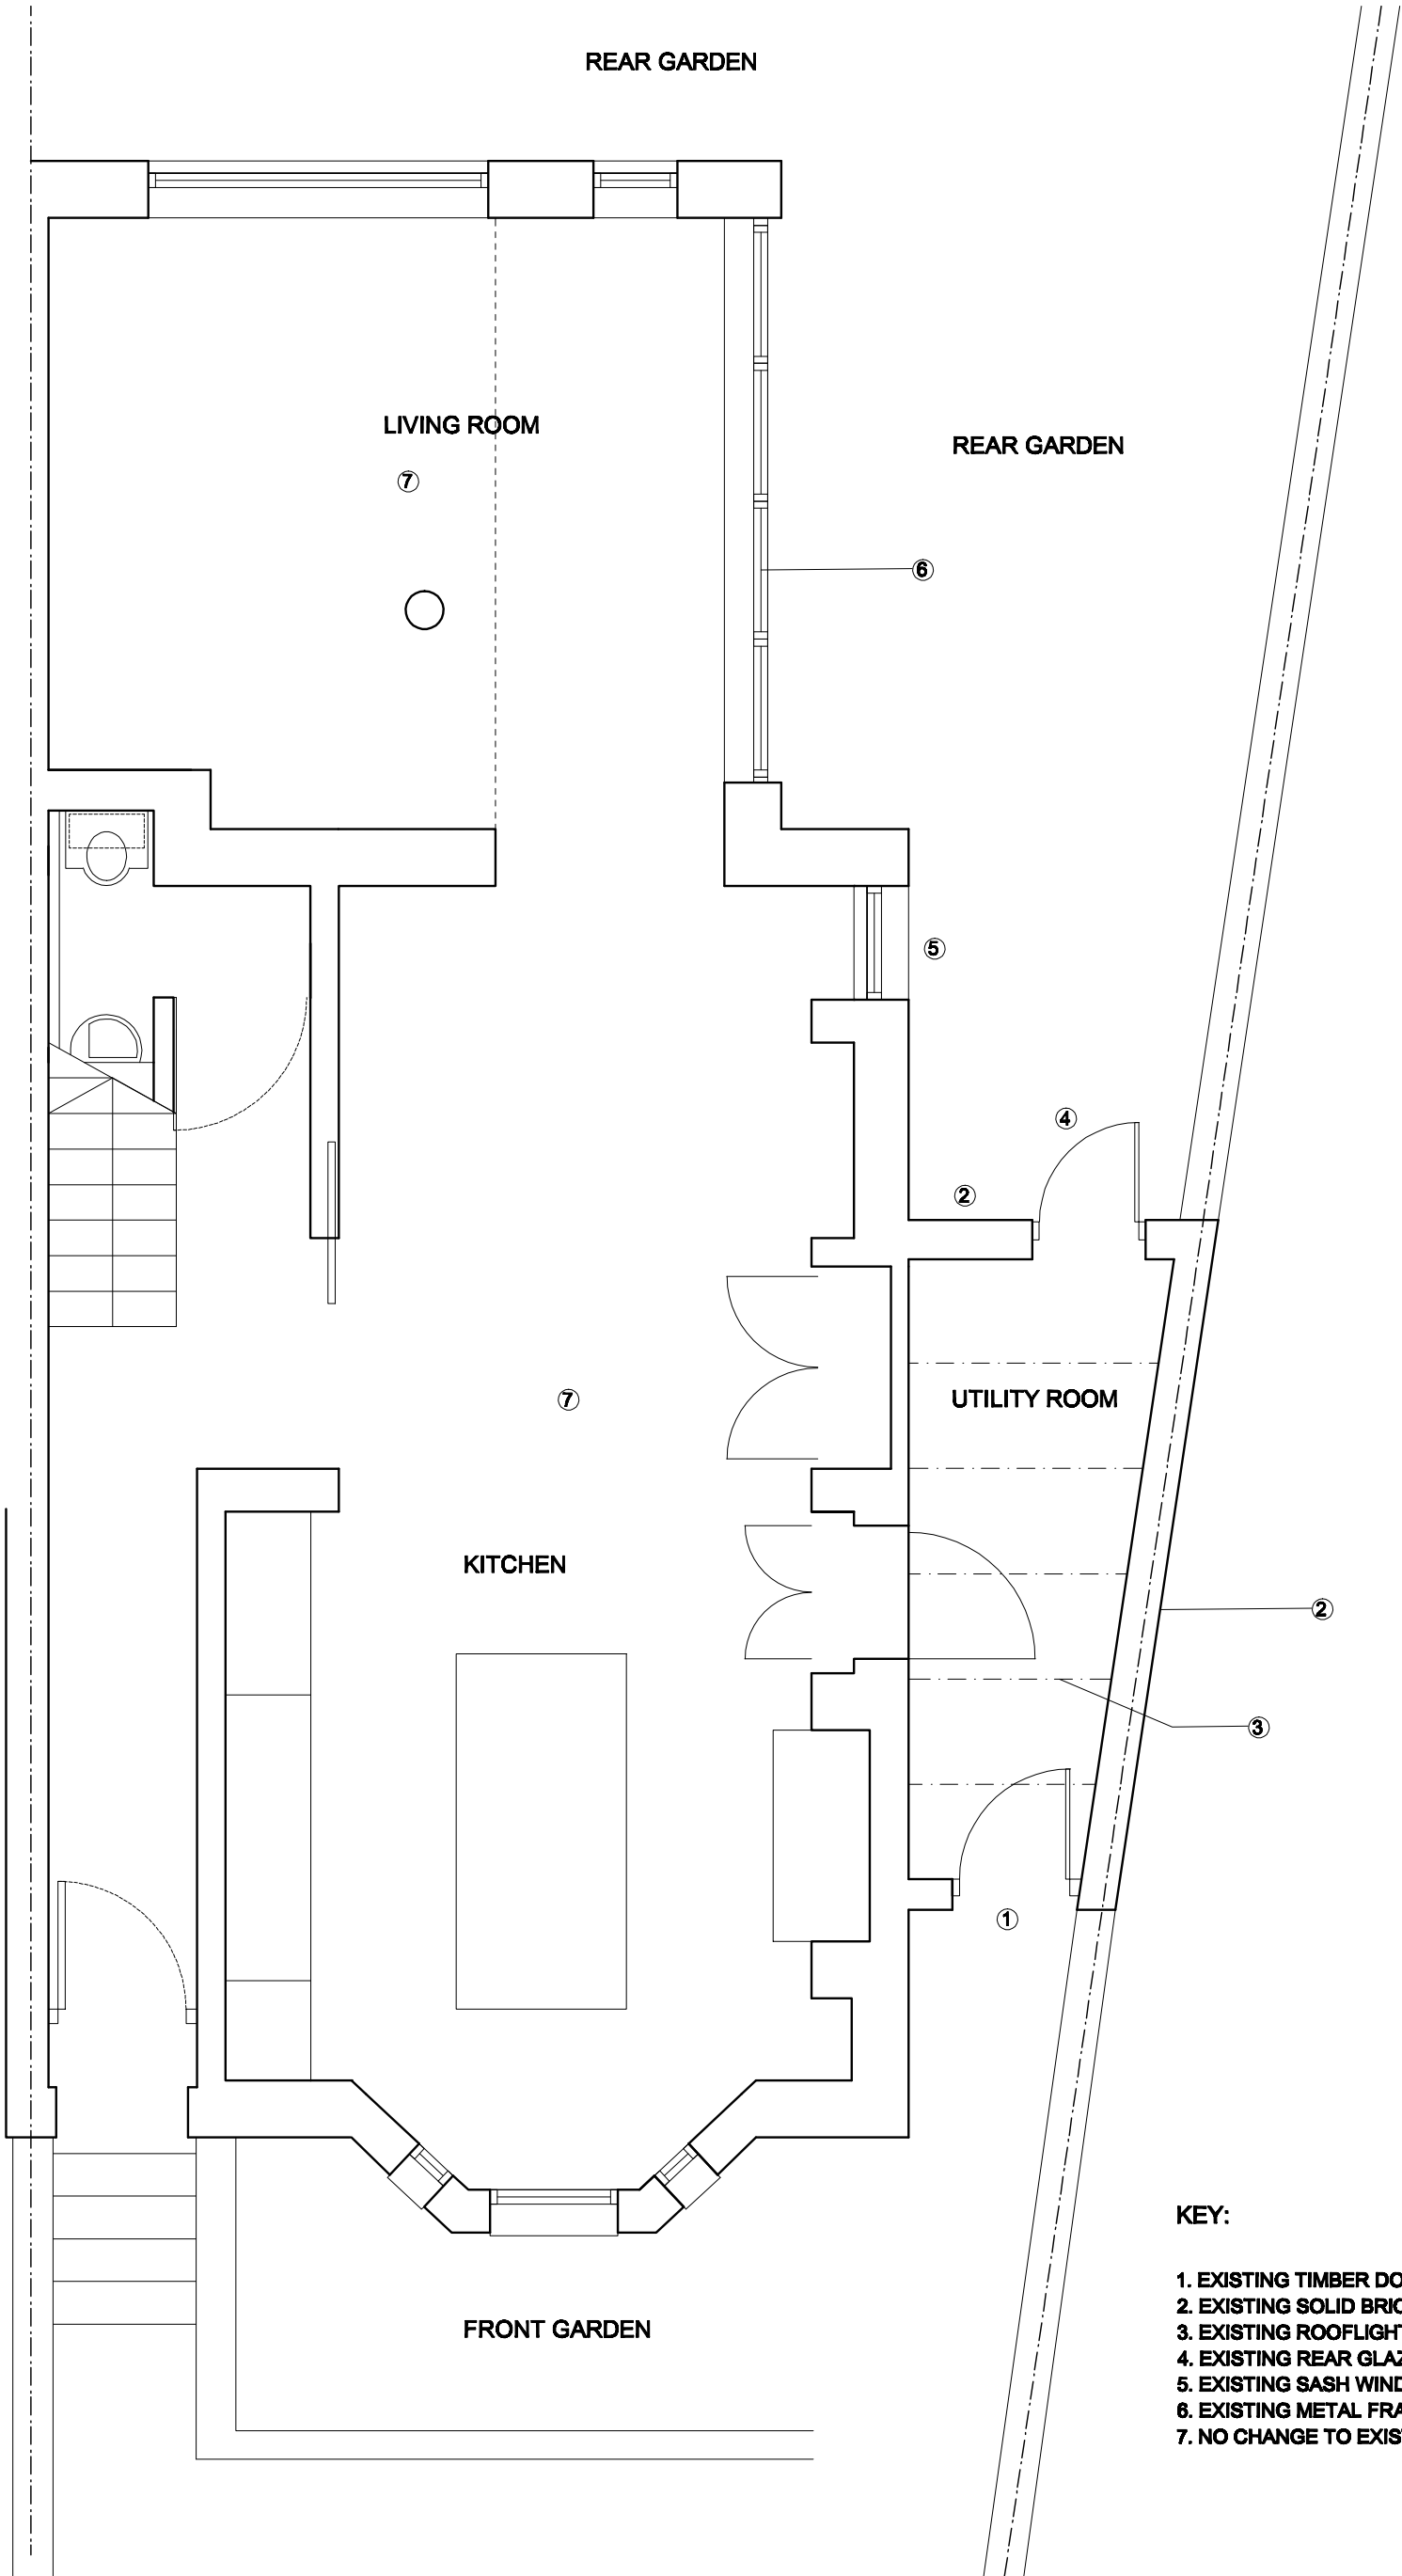

- KEY:
- 1. EXISTING TIMBER DOOR TO UTILITY ROOM
 - 2. EXISTING SOLID BRICK WALLS
 - 3. EXISTING ROOFLIGHT ABOVE
 - 4. EXISTING REAR GLAZED TIMBER DOOR TO UTILITY ROOM
 - 5. EXISTING SASH WINDOW TO REMAIN
 - 6. EXISTING METAL FRAME BI-FOLD DOORS
 - 7. NO CHANGE TO EXISTING MAIN BUILDING

NOTES: 1. Do not scale from this drawing 2. Check all levels and dimensions on site before executing work 3. Report any discrepancy to the Client immediately 4. Execute all work in accordance with all laws, regulations and by-laws	REVISIONS: N 0 1m 2m	SHER+WHITE ARCHITECTS CONTACT: Deborah Sher 07966 205 219 Gemma White 07711 605 633	PROJECT: 57 South Hill Park NW3 2SS CLIENT: Kat and Chris Foster	DRAWING: Existing Ground Floor Plan 1408/ EX.01		
				format: A3	scale: 1:50	date: Sept 14