



Existing site plan

scale 1:100

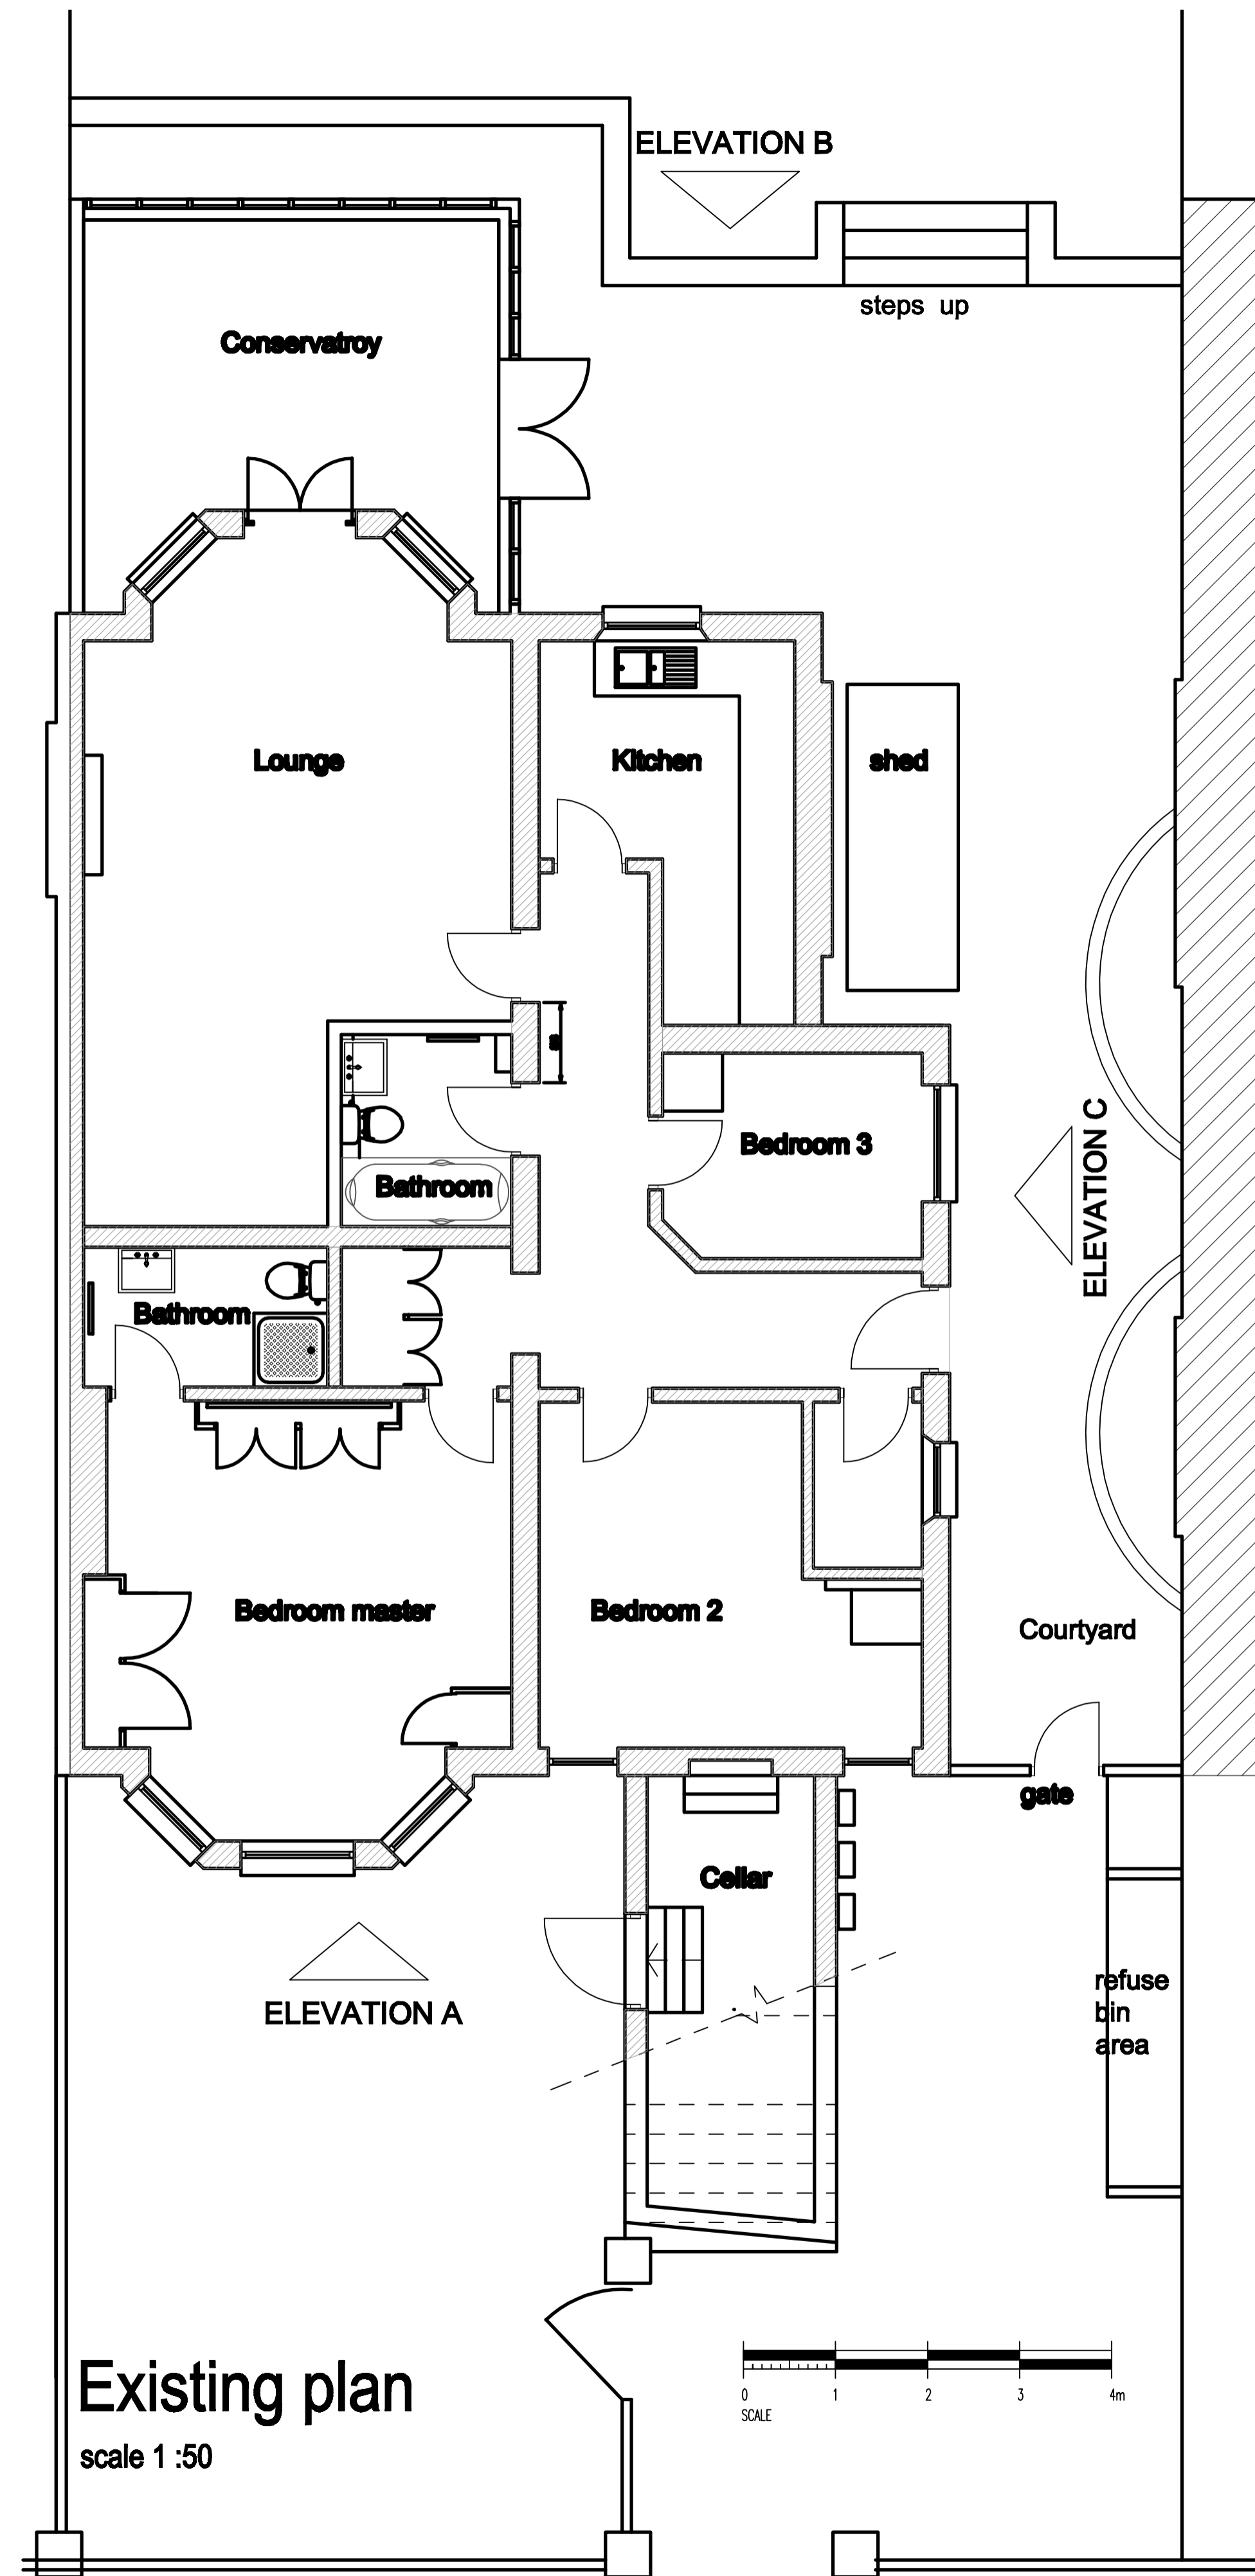

Existing plan

scale 1:50

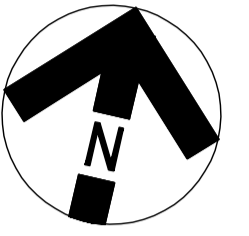

Mr & Mrs Henderson

**Proposed Extension  
to 44 Fellows Road**

Belsize Park  
London NW3 3LH

Ground Floor  
Existing Plan

drawing no	rev	scale	date
1408--01	-	1:50 @ A1	Aug 2014
		CAD file	viewport
		01	01