



Roof Plan

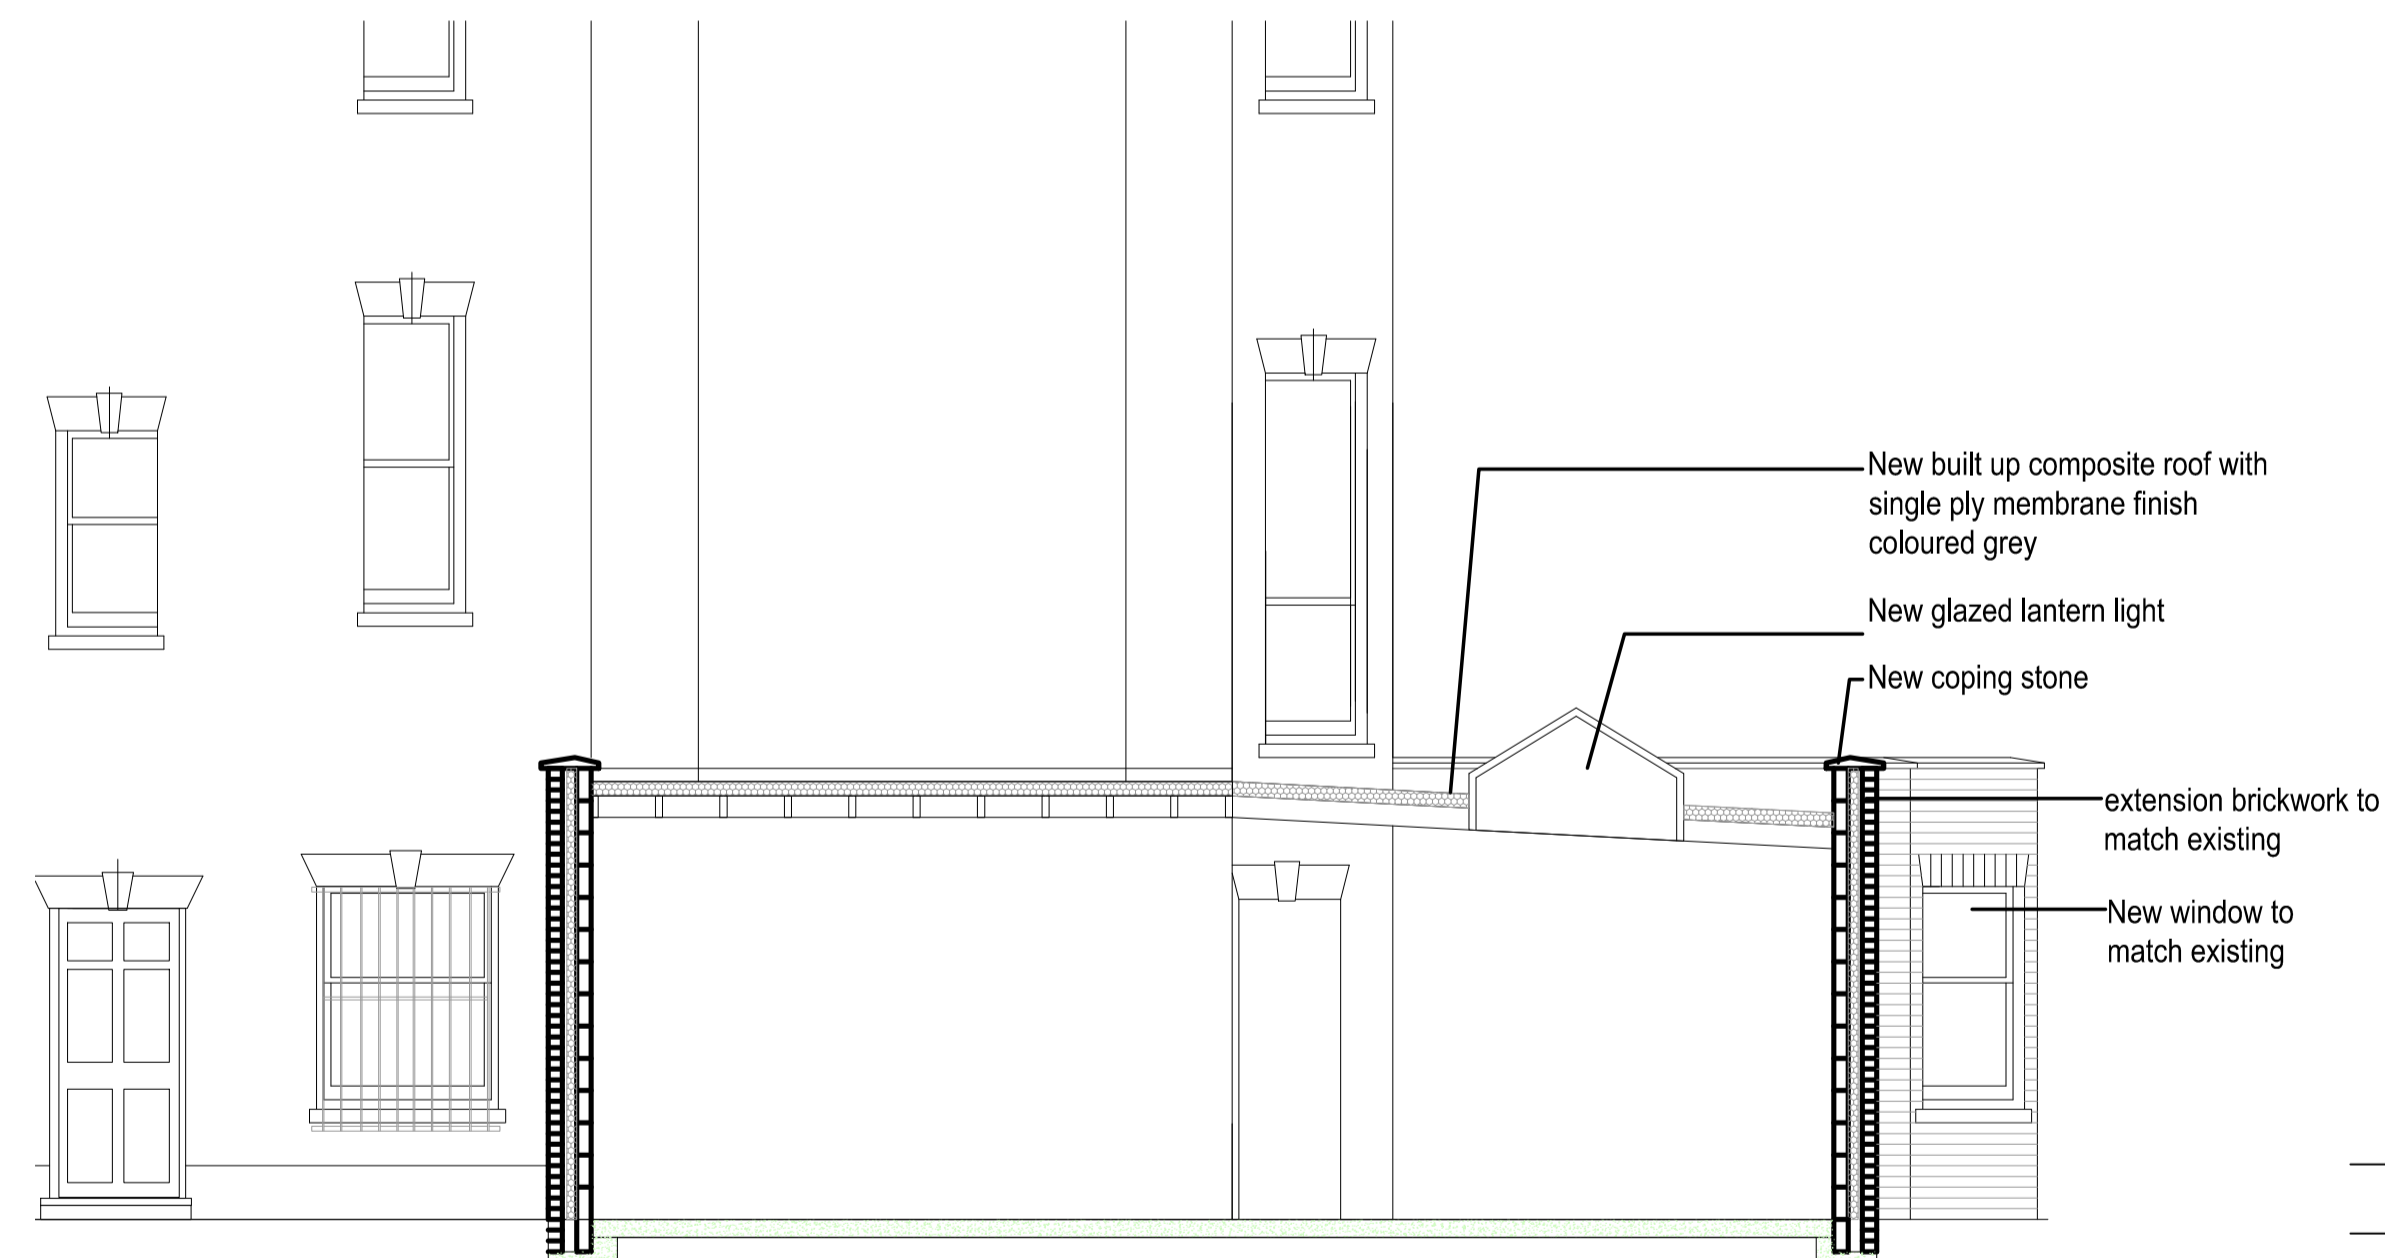

Section A-A

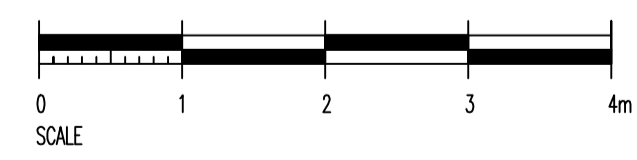

Mr & Mrs Henderson

Proposed Extension
to 44 Fellows Road
Belsize Park
London NW3 3LH

Proposed Roof Plan
and Section A-A

| | | | |
|------------|-----|----------|----------|
| drawing no | rev | scale | date |
| 1408-- 08 | - | 1:50@ A1 | Aug 2014 |
| | | CAD file | viewport |
| | | 01 | 01 |