




NEW DOOR SCHEDULE at
BASEMENT FLOOR PLAN
Scale 1:100@A3

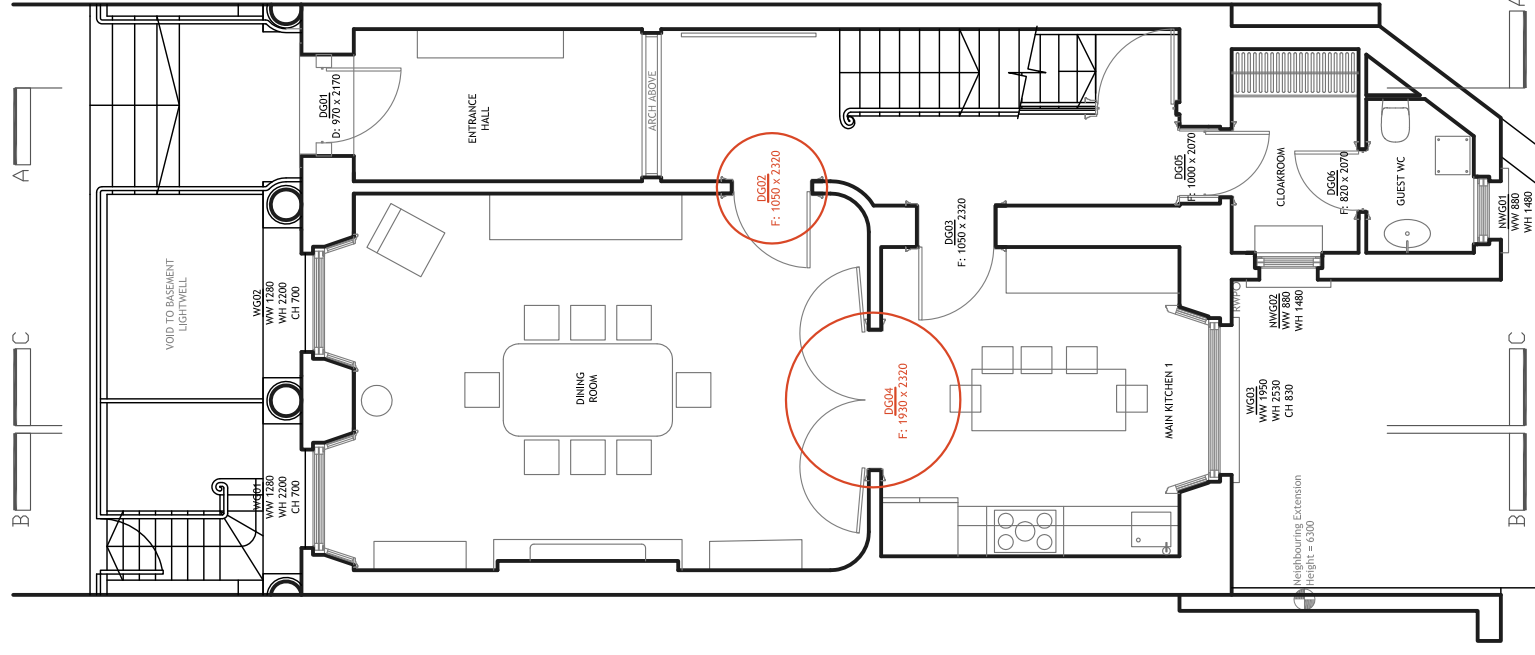

NEW DOOR SCHEDULE at
GROUND FLOOR PLAN
Scale 1:100@A3

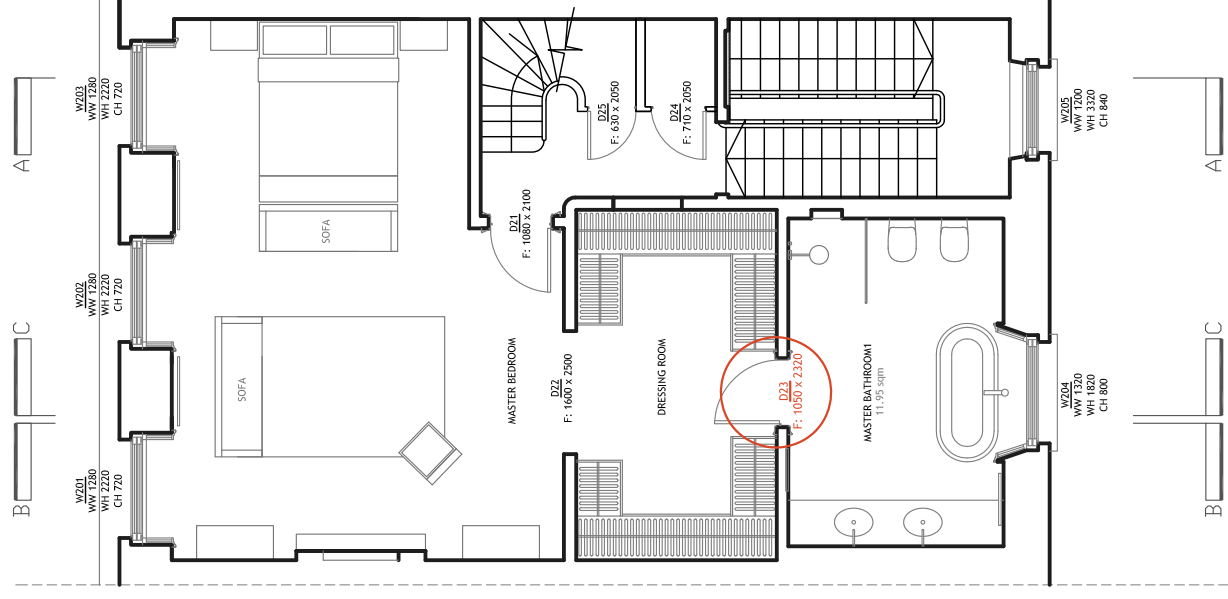

NEW DOOR SCHEDULE at
SECOND FLOOR PLAN
Scale 1:100@A3

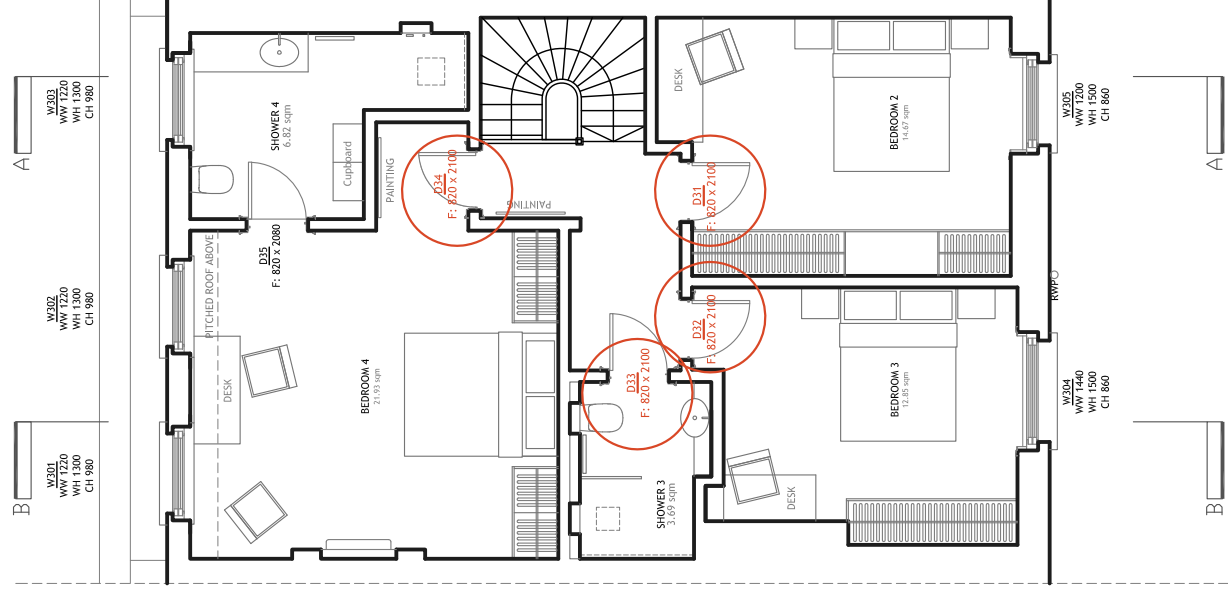

NEW DOOR SCHEDULE at
THIRD FLOOR PLAN
Scale 1:100@A3

Notes
DOOR DETAILS: DRAWING TO BE USED AS GUIDED DESIGN FOR MANUFACTURER;
DOORS TO BE PAINTED WOOD ONLY.