



01 Existing Floor Plan
SCALE 1:100 @ A3

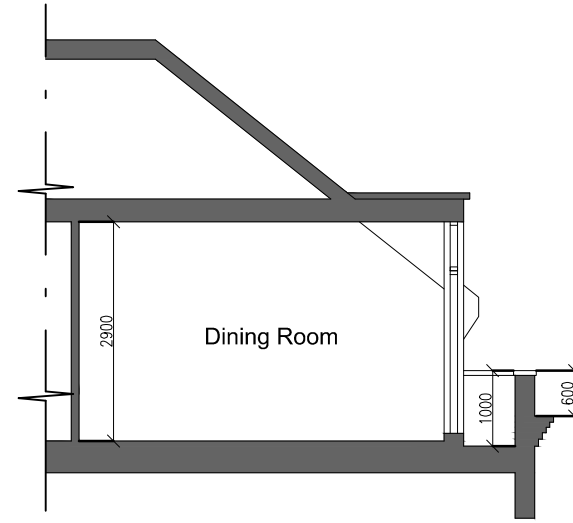

02 Existing Section A-A'
SCALE 1:100 @ A3



03 Existing Rear Elevation
SCALE 1:100 @ A3

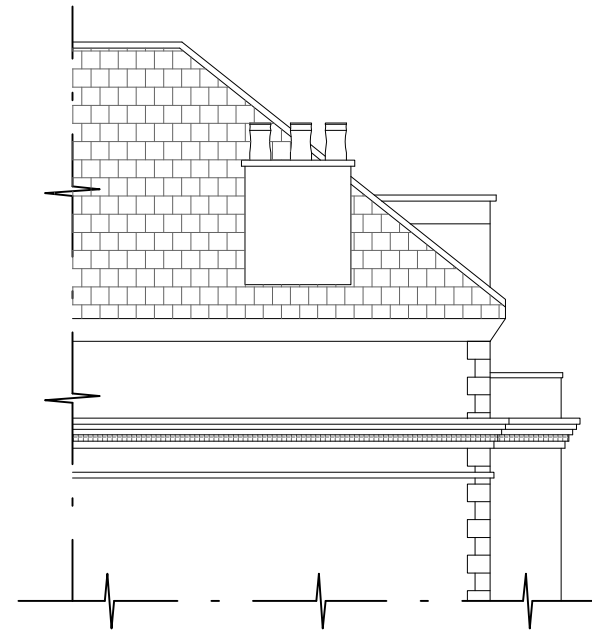

04 Existing Side Elevation
SCALE 1:100 @ A3



Planning
Permission

CLIENT
Mr & Mrs Dee

PROJECT
Proposed Balcony

PROJECT NO.
1409199

DATE
18/11/14

DRAWN BY
GP

2 Strathray Gardens,
NW3, London

002