


ROCHESTER ROAD

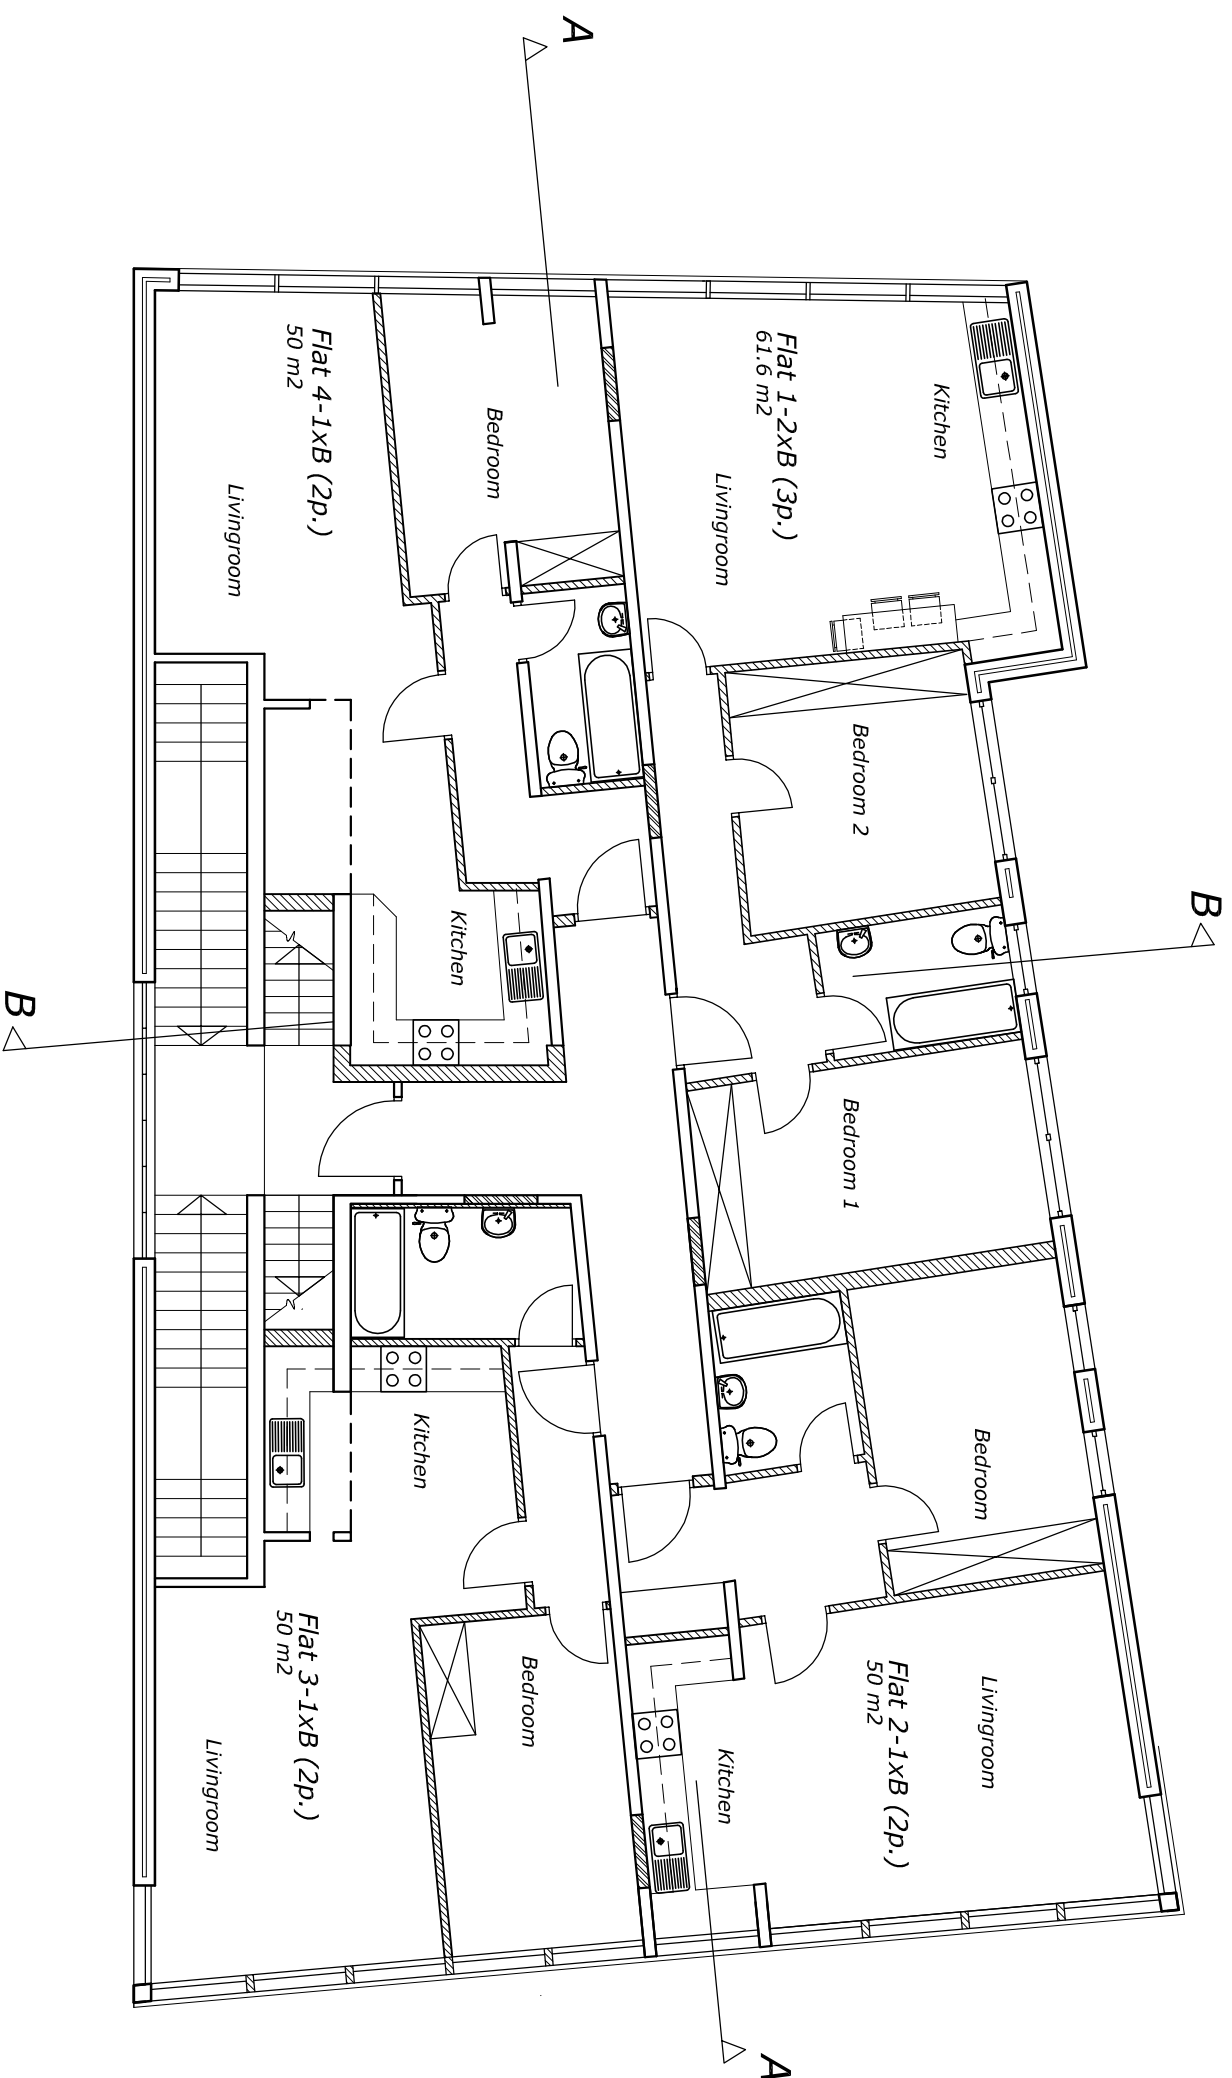

BARTHOLOMEW ROAD

FIRST FLOOR PLAN AS PROPOSED under planning application 2013/8282/P

St. Andrews, 46 Rochester Rd., London NW1 9JJ - First Floor Flats.

JV ARCHITECTS

GARDEN STUDIOS 71-75 SHELTON STREET
CONVENT GARDEN, LONDON WC2H 9JQ
TEL: 0208 340 5665

Dra. No. 2013/313/12

Scale: 1:100

Date: 08/07/15

Drawn by: PJK

REVISION

*

©
copyright.