


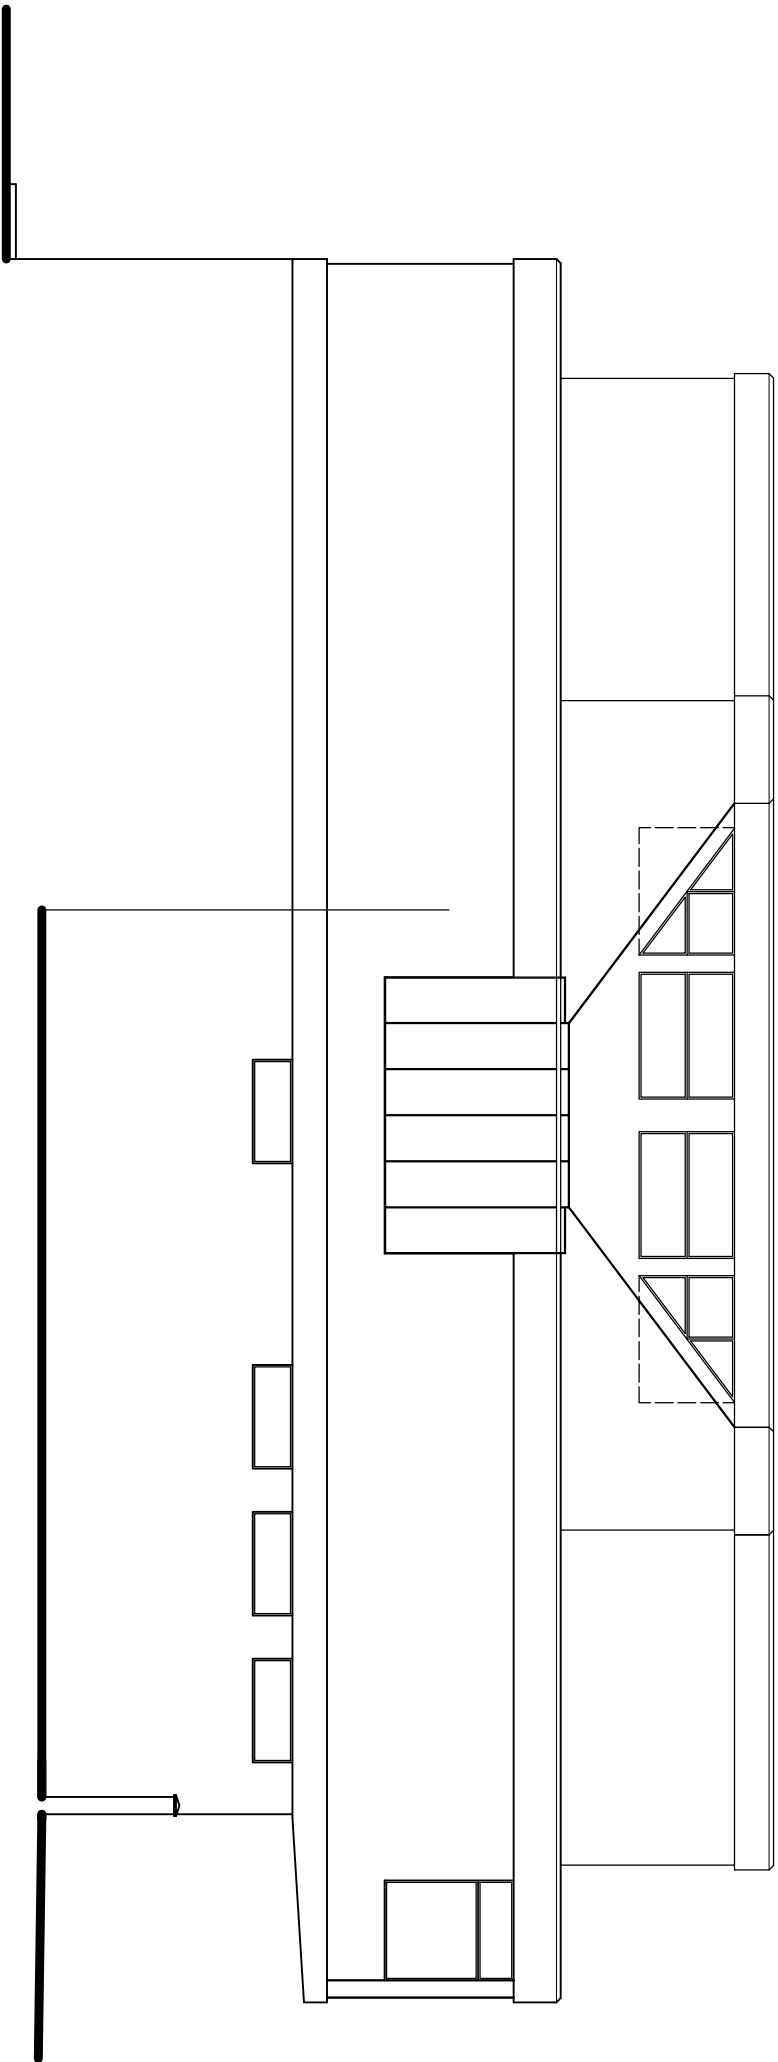

EAST ELEVATION AS EXISTING

St. Andrews, 46 Rochester Rd., London NW1 9JJ - First Floor Flats.		JV ARCHITECTS		Dra. No. 2013 / 313 / 06		REVISION
GARDEN STUDIOS 71-75 SHELTON STREET COVENT GARDEN, LONDON WC2H 9JQ TEL: 0208 340 5665		Scale: 1:100 Date: 08 / 07 / 13 Drawn by: PJK		*		
						© copyright.