


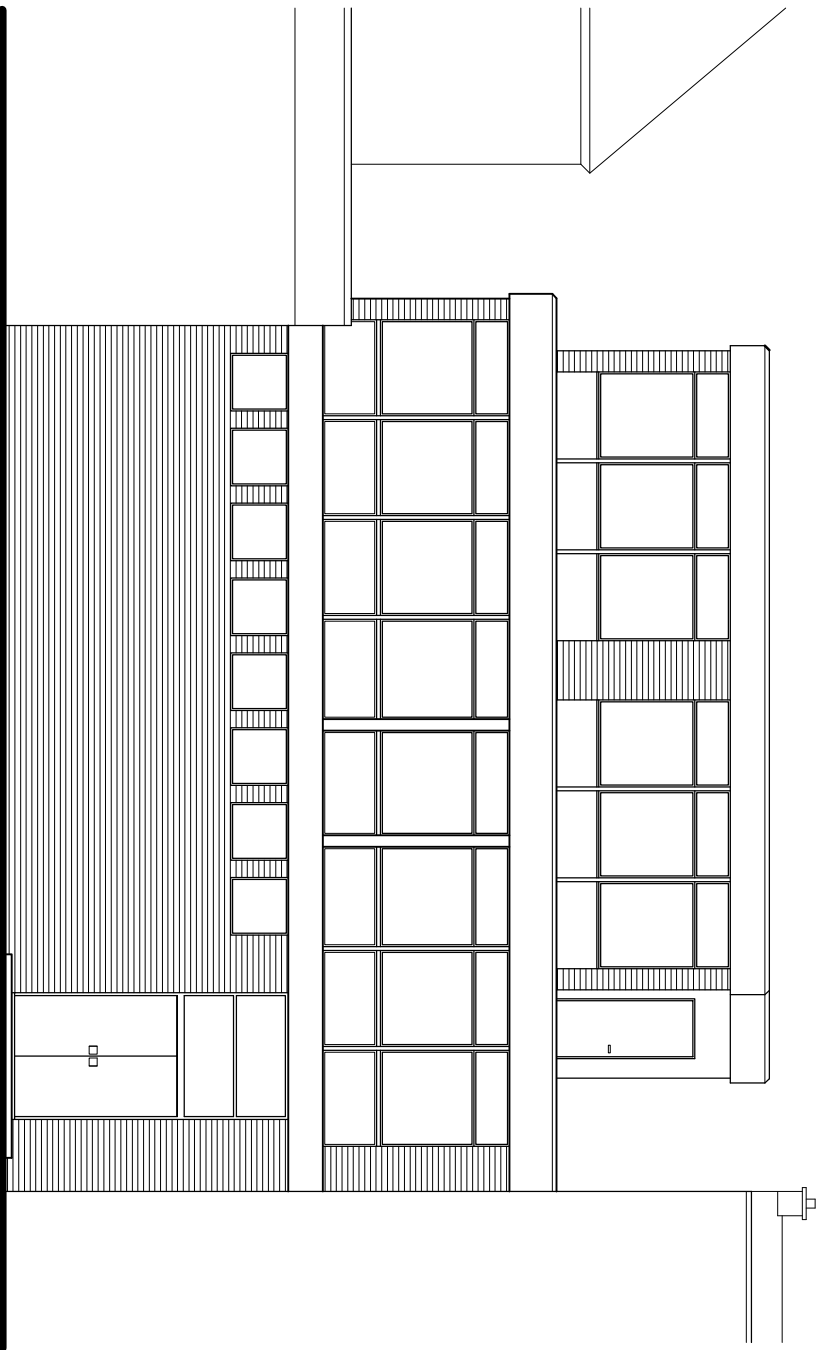

SOUTH ELEVATION AS EXISTING (ROCHESTER ROAD)

St. Andrews, 46 Rochester Rd., London NW1 9JJ - First Floor Flats.		JV ARCHITECTS		Dra. No. 2013 / 313 / 03		REVISION
		GARDEN STUDIOS 71-75 SHELTON STREET CONVENT GARDEN, LONDON WC2H 9JQ TEL: 0208 340 5665		Scale: 1:100 Date: 08 / 07 / 13 Drawn by: PJK		
						*
						© copyright.