





EXISTING FRONT ELEVATION

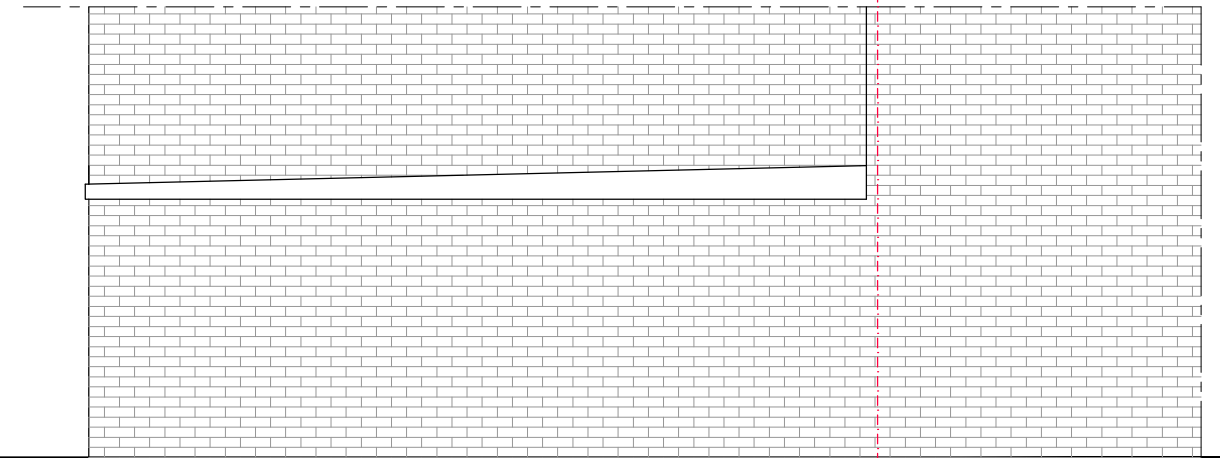

EXISTING RIGHT SIDE ELEVATION

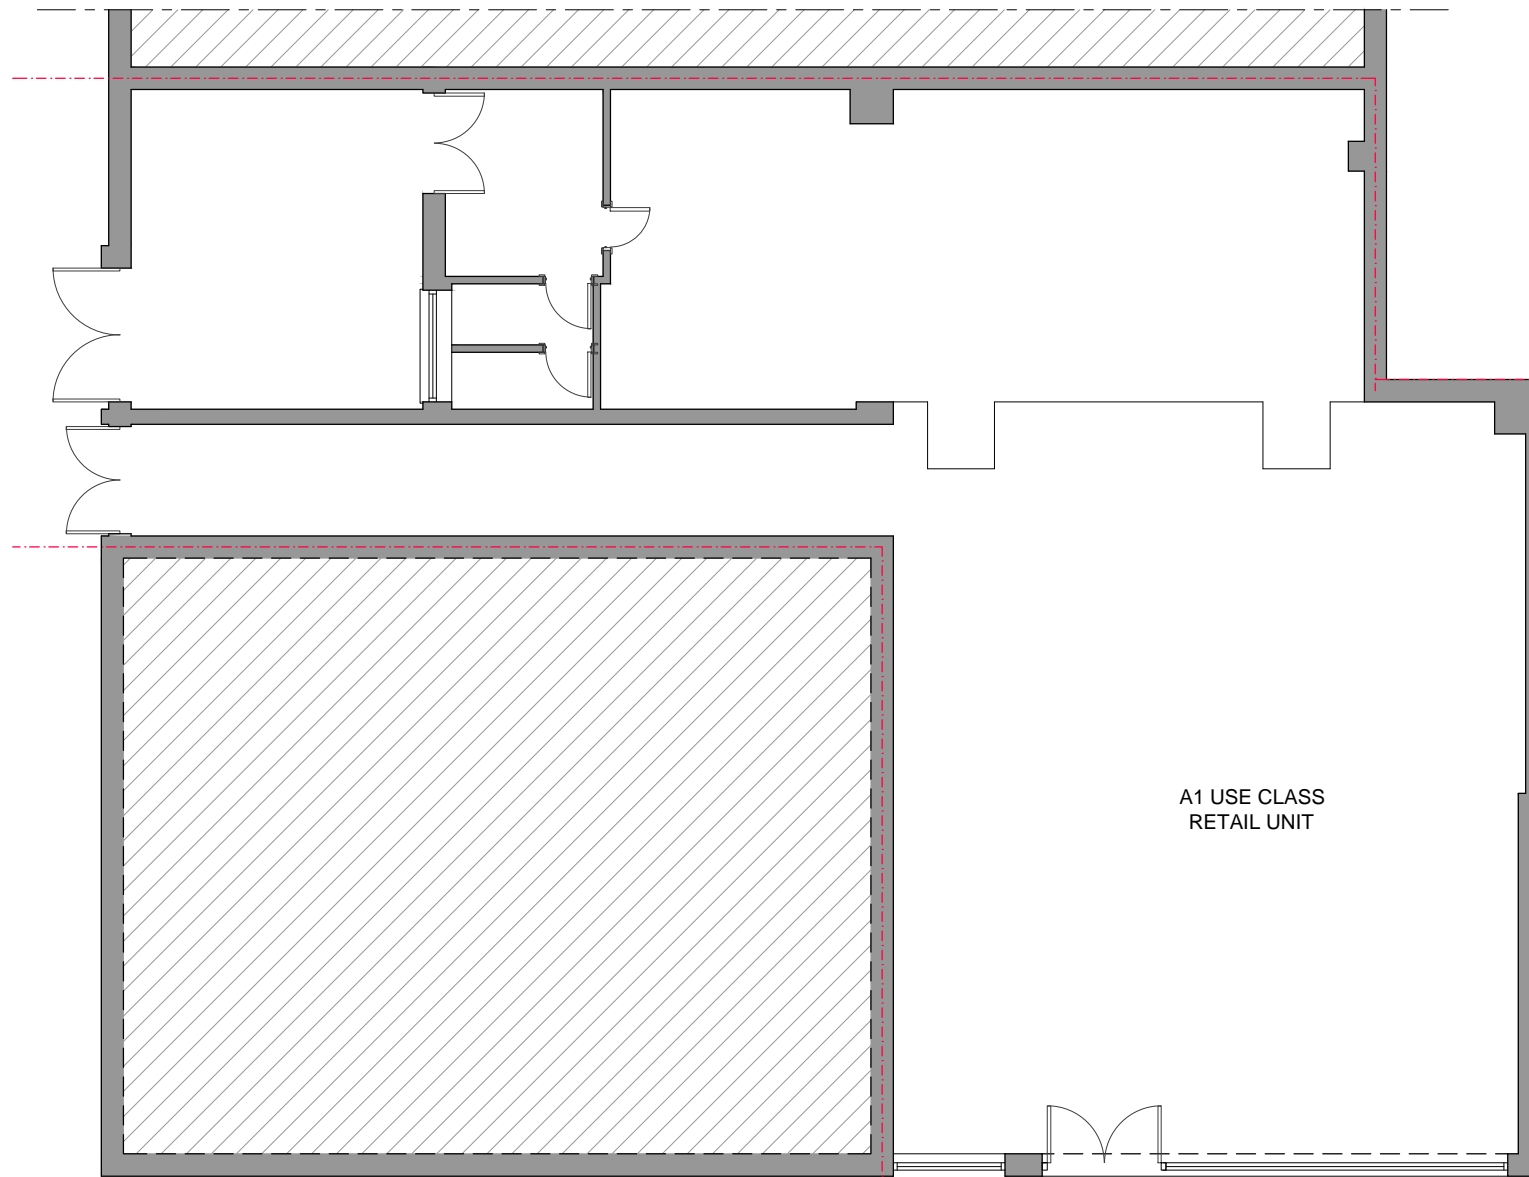

EXISTING FLOOR PLAN

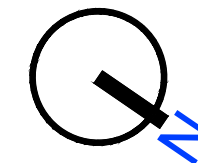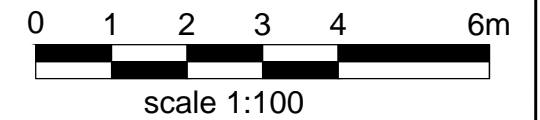

Notes

- 1- This drawing is not for construction;
- 2- All Dimension are in millimeters;
- 3- Dimensions are not to be scaled directly from drawings;
- 4- All dimensions are to be checked on site and the Architect is to be inform of any discrepancies before construction commences;
- 5- All references to drawings refer to current revision of that drawing;
- 6- The Copyright of this drawing belongs to Arch Planning & Licensing Ltd.

Client: MR NIHAT EREN

Address: 207 EVERSOLT STREET,  
LONDON NW1 1DE

EXISTING FLOOR PLANS AND ELEVATIONS

SCALE: 1:100/A3 REF. NO : 03402.14.01

DATE: DEC 14 DRG BY: DB



33b Grand Parade, Green Lanes,  
Haringey, London N4 1LG  
Telephone: (020) 8809 2320  
Mobile: (078) 4241 0527  
E-Mail: info@archpl.co.uk  
Website: www.archpl.co.uk