

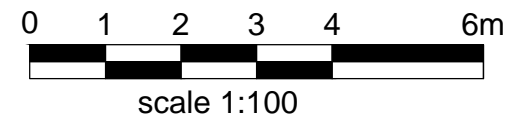


- Notes
- 1- This drawing is not for construction;
  - 2- All Dimension are in millimeters;
  - 3- Dimensions are not to be scaled directly from drawings;
  - 4- All dimensions are to be checked on site and the Architect is to be inform of any discrepancies before construction commences;
  - 5- All references to drawings refer to current revision of that drawing;
  - 6- The Copyright of this drawing belongs to Arch Planning & Licensing Ltd.

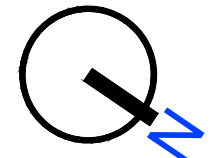

Client: MR NIHAT EREN	
Address: 207 EVERSOLT STREET, LONDON NW1 1DE	
<b>PROPOSED FLOOR PLAN</b>	
SCALE: 1:100/A3	REF. NO : 03402.14.02
DATE: DEC 14	DRG BY: DB

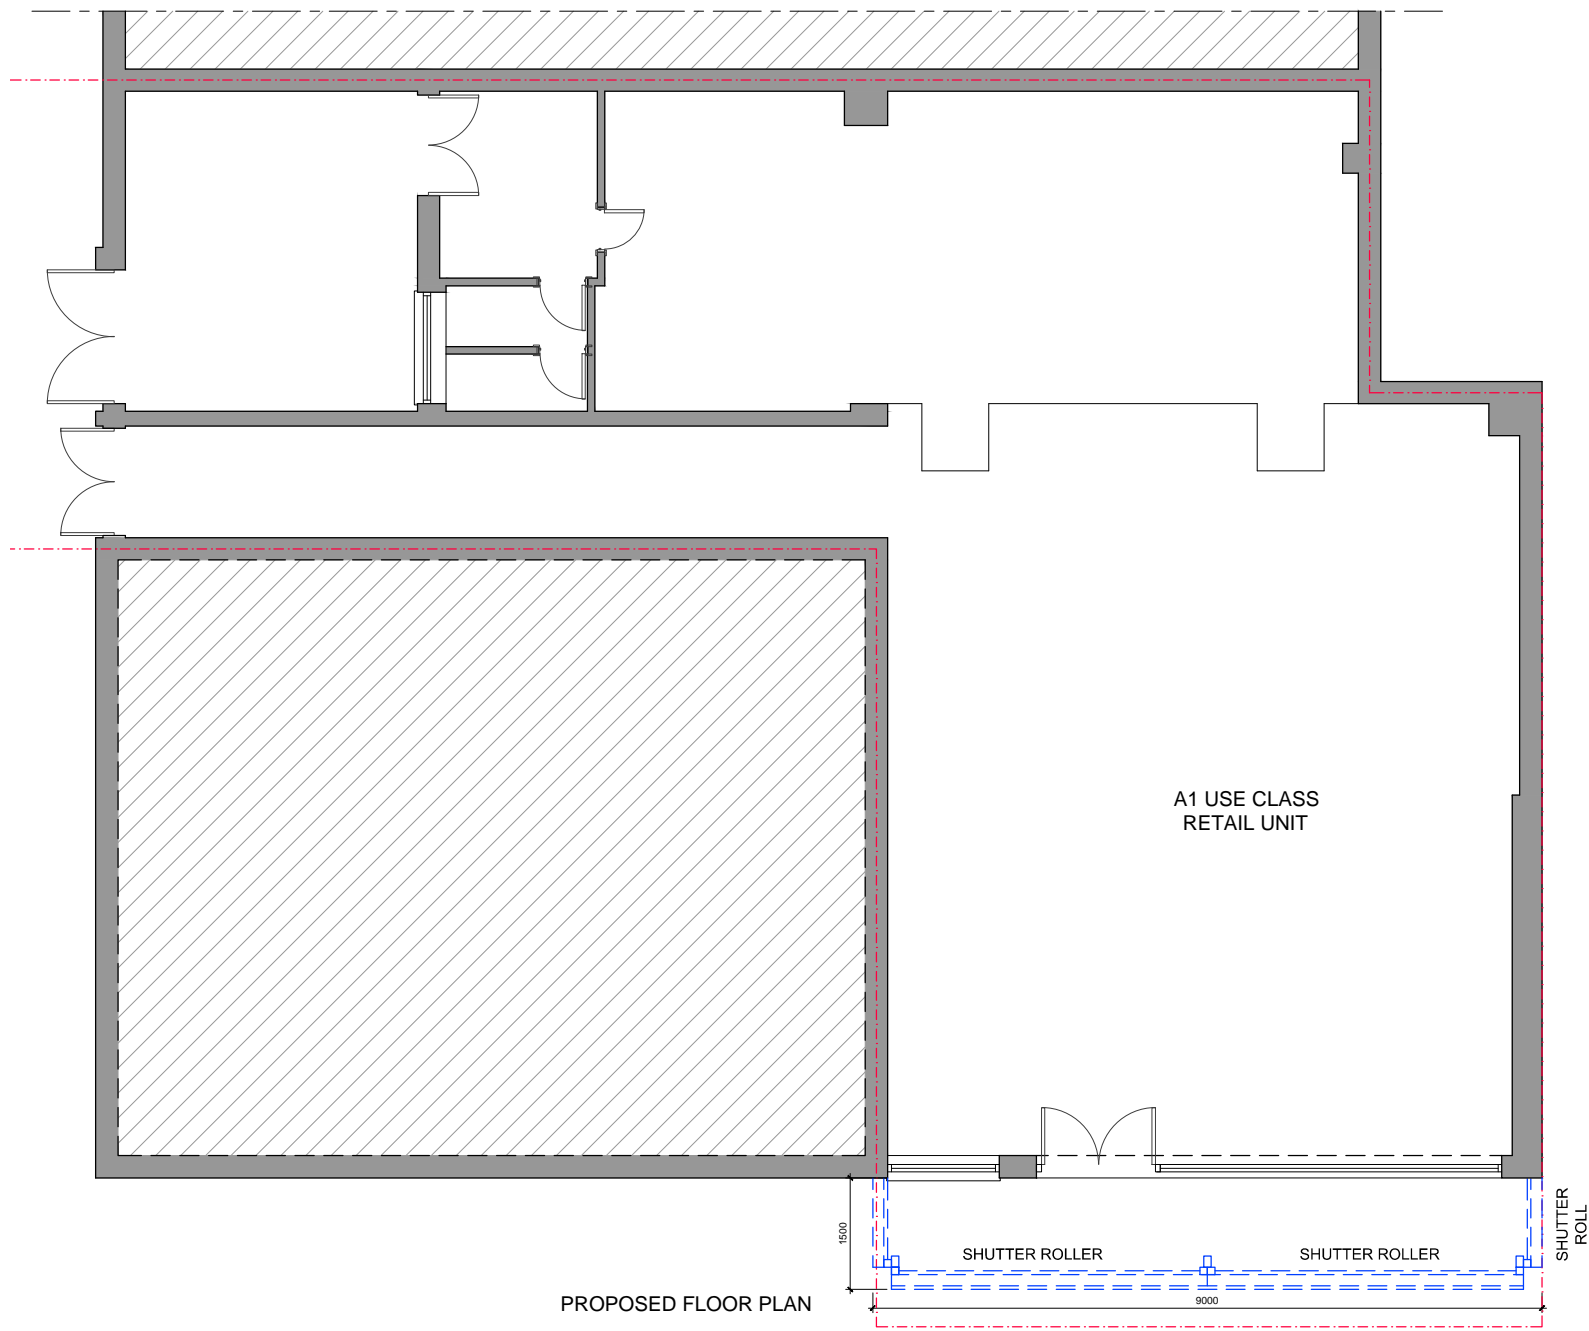

33b Grand Parade, Green Lanes,  
Haringey, London N4 1LG  
 Telephone: (020) 8809 2320  
 Mobile: (078) 4241 0527  
 E-Mail: info@archpl.co.uk  
 Website: www.archpl.co.uk