

This document is the property of J. Khairi Ltd. Copyright is reserved by them and the drawing is issued on condition that it is not copied, reproduced, stored in a retrieval system, or transmitted in any form, either wholly or in part without the written consent of J. Khairi Ltd.

DO NOT SCALE FROM THIS DRAWING


Drawings are for general arrangement only. Dimensions are to be checked on site by the contractor and any discrepancies are to be reported in writing prior to commencement of work. When a drawing is covered by different scales the larger scale is to be worked to in all cases. Drawings are completed under client instruction and therefore submitted on the condition that the responsibility of compliance to all relevant authority and legal requirements, and of obtaining required approval, remains with the client.

- NOTES:**
1. Do not scale drawings
 2. Site verify all dimensions prior to construction
 3. Report all discrepancies to John Khairi immediately
 4. This drawing is to be read in conjunction with all relevant documents and drawings
 5. No works to be carried out based on the information portrayed on this drawing
 7. Please refer to the construction drawing issued for this scheme.

Proposed Scheme Only

Revisions	Date:	By:
No. Description:		

In association with:

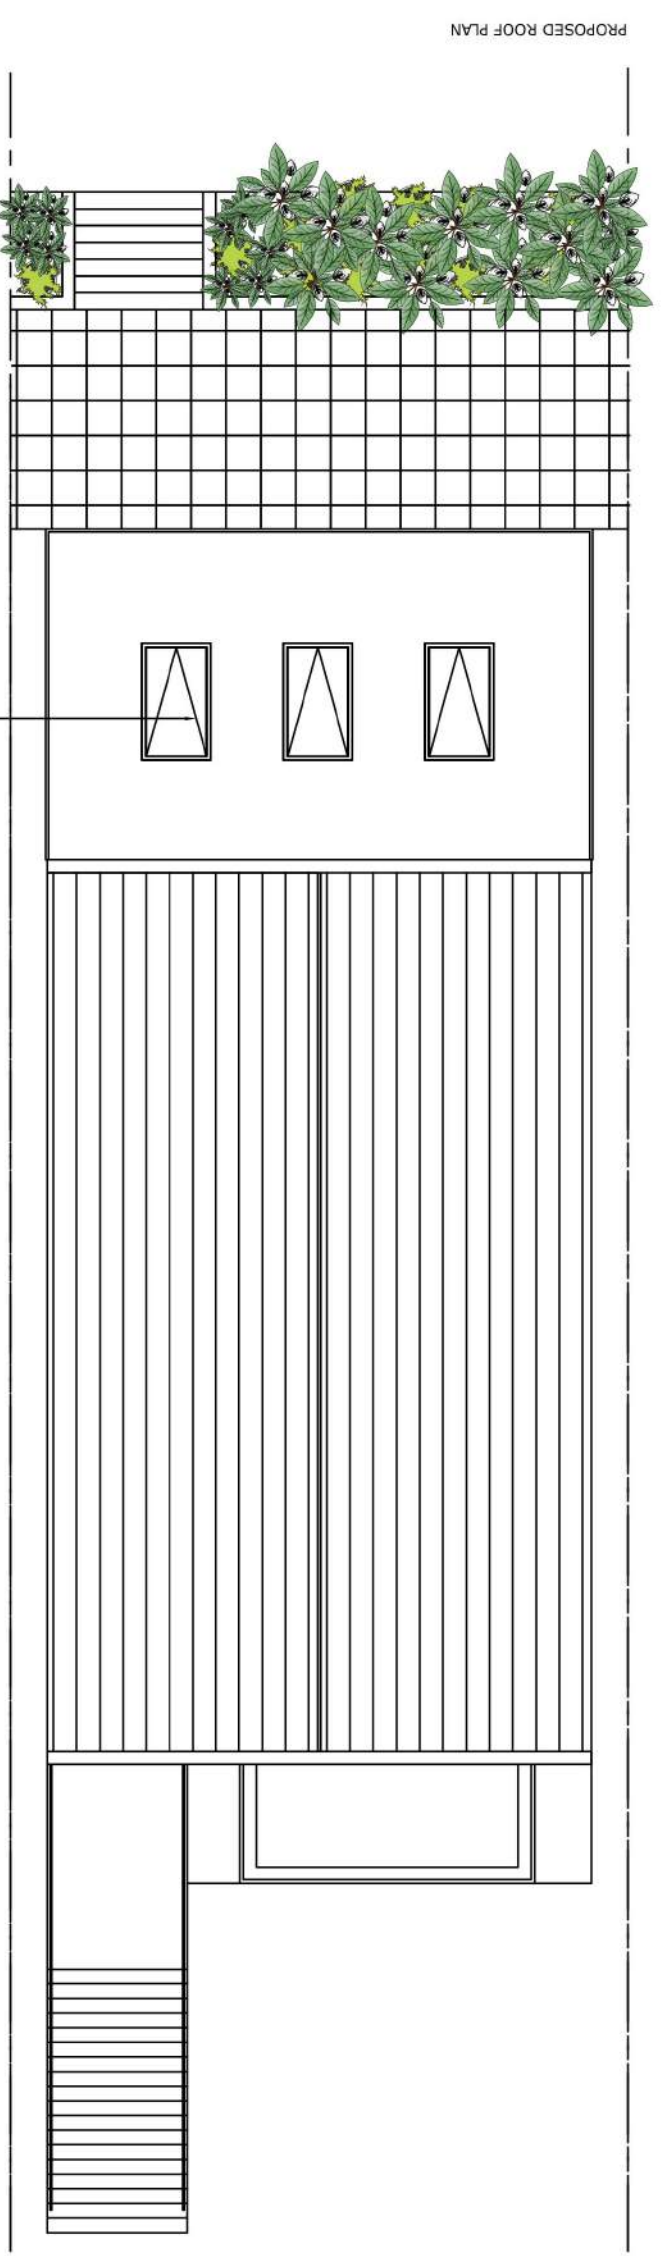

73 colin park road
london
nw9 8hy
T: +44 (0) 7787 564 339
j.khairi@bhnternet.com

Client: **MR. J. KENNEDY**

Project Title: **4 COMPAYNE GARDENS
LONDON NW6 3DH**

Building / Floor: **ROOF**

Drawing Status: **FULL PLANS - PLANNING APPROVAL**

Job Number: **007_0004** Date drawn: **03/12/2014**

Drawn By: **JK**

Reviewed By: **JK**

Drawing Title: **PROPOSED ROOF PLAN**

Drawing Number: **0007_0004_1008**

Revision: **Scale: A3 @ 1:100**

