


NOTES

THIS DRAWING MAY NOT BE REPRODUCED IN ANY PART OR FORM WITHOUT THE WRITTEN AUTHORITY OF THE ARCHITECT.


REV	DESCRIPTION	DATE
-----	-------------	------



FRONT ELEVATION - SOUTH

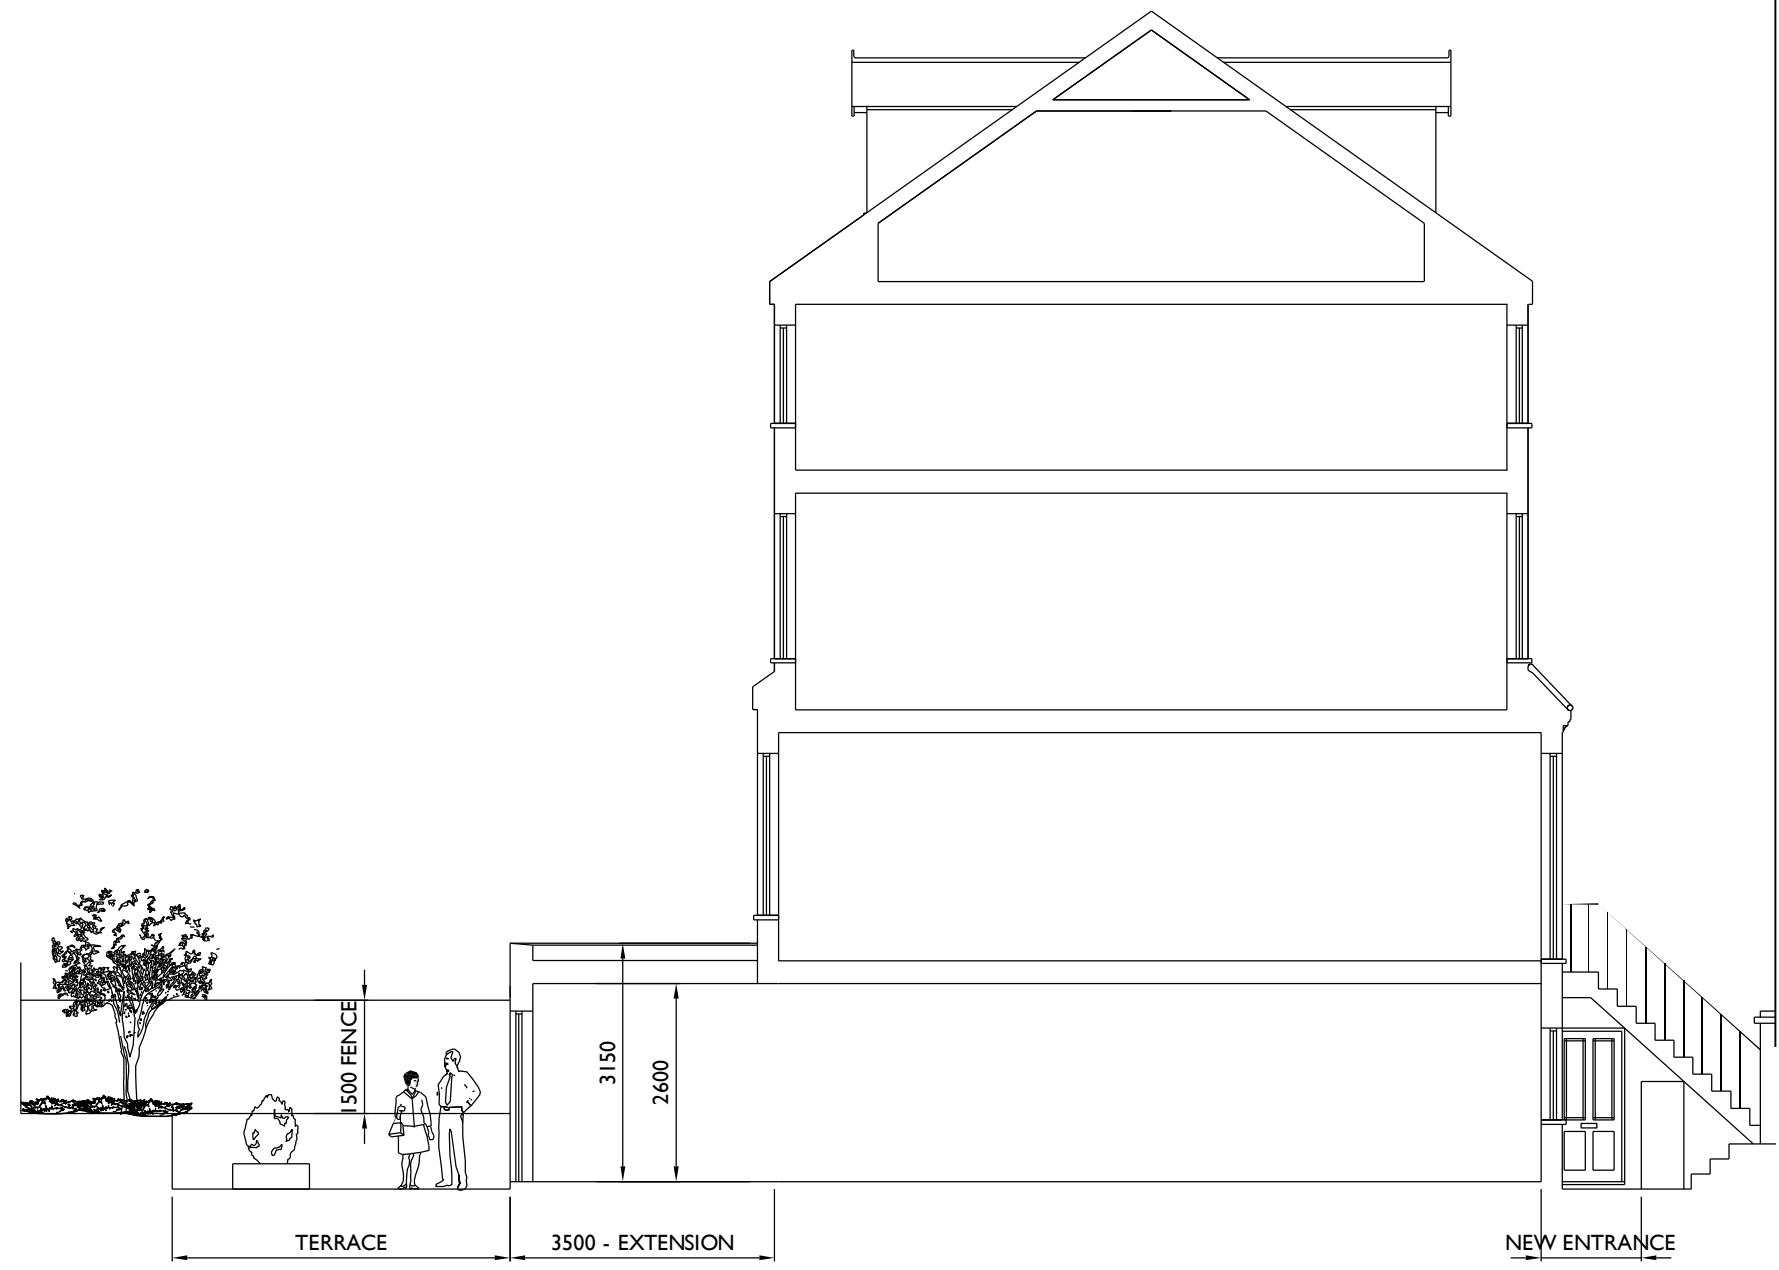

CROSS SECTION

 

Project  
**MR A. CASEY**  
 14A CARLINGFORD ROAD  
 LONDON  
 NW3 1RX

Subject  
**DESIGN DRAWING**  
 ELEVATIONS AS PROPOSED

Drawing Number  
**2014 - 30 - 07**

Scale  
 1/100 @ A3

Date  
 NOVEMBER 2014

Drawn By  
 AGO

Revision  
 COPYRIGHT ©

**TONY OKE**  
 ARCHITECT

Coombe House  
 9 Holly Lea, Jacobswell  
 Guildford, Surrey, GU4 7PG

T: +44 (0) 1483 516629  
 E: tony@tonyokearchitect.com