



# Plan

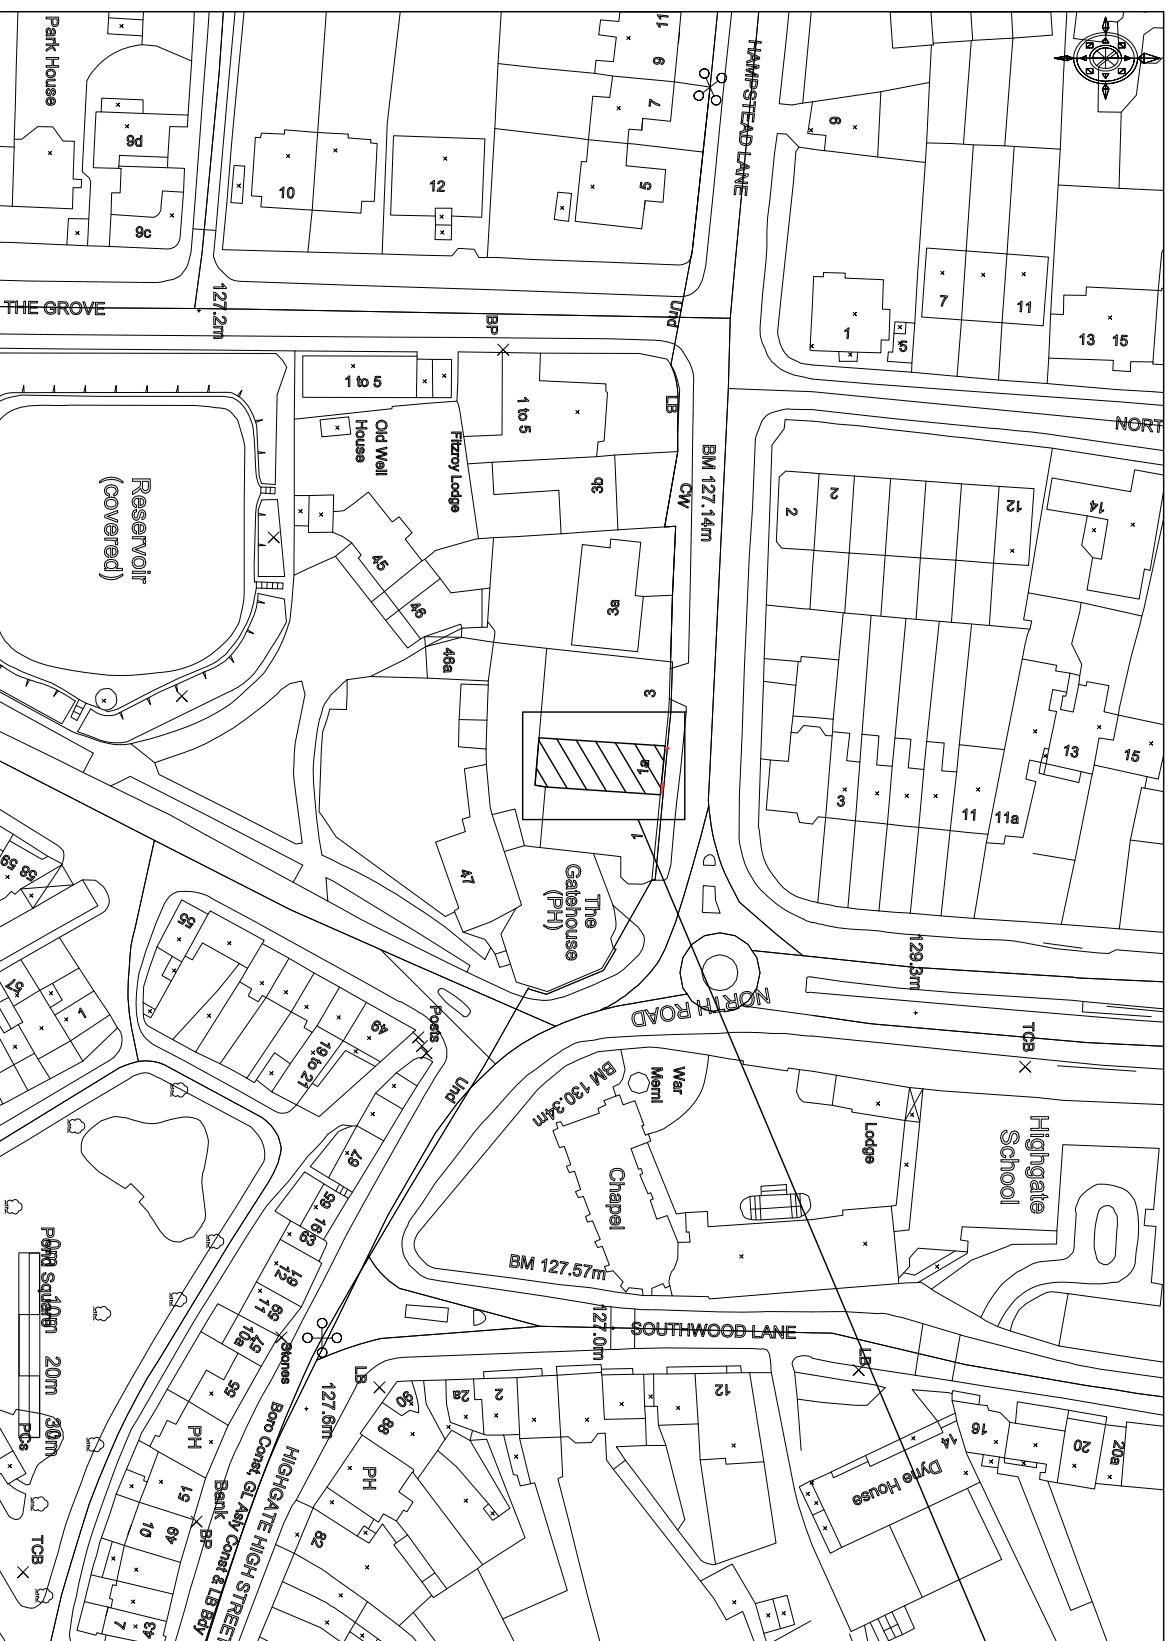

**Site Plan**  
Scale 1:1250

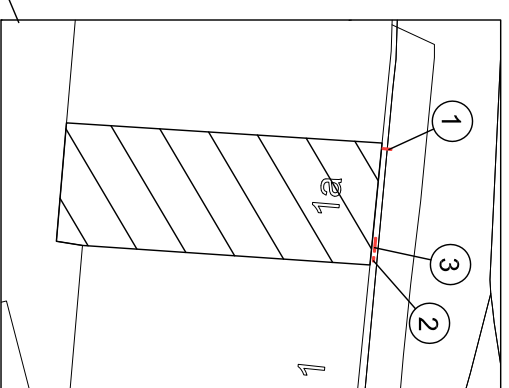

**Block Plan**  
Scale 1:500

- ① Projected sign
- ② Existing menu retained
- ③ Text



**Technical Signs**  
Floor 1 - Unit 3  
Hille Business Centre  
132 St Albans Road  
Watford, Herts, WD24 4AE  
Tel: 01923 811999  
Fax: 01923 811998  
E-mail: info@technicalsigns.co.uk

|                                   |                      |  |
|-----------------------------------|----------------------|--|
| Client: Dim T                     | Address/job details: | Job No:                                |
| 1a Hampstead Lane                 | Highgate             |  |
| N6 4RS                            |                      |  |
| Site Plan                         |                      |  |
| Drawn by: DN                      | Date: 05/12/14       | Drawing No: As specified (A3) 457336-3 |
| Scale: As specified (A3) 457336-3 |                      | Rev:                                   |