

 Application Site


0 5 10 20 30m

© COPYRIGHT ADRIAN SALT AND PANG LTD


Applicant MR TRISTRAM FROST	
Site Address No.35 FLASK WALK, LONDON, NW3 1HH	
APPLICATION FOR PLANNING AND LISTED BUILDING CONSENTS	
Subject AN EXTENSION TO THE GARDEN ANNEX, CONSTRUCTION OF A COVERED WALKWAY, AND MINOR ALTERATIONS TO THE MAIN HOUSE	
Drawing Title LOCATION PLAN	
Planning Drawing No. Fig.1	Revision A
Scale 1:1250@A4	Date DECEMBER 2014



ADRIAN SALT AND PANG LIMITED
 DEVELOPMENT PLANNING CONSULTANTS
 13A LANARK ROAD LONDON W9 1DD UK
 T +44 (0)20 7286 7411 F +44 (0)20 7286 7416
 www.adriansaltandpang.com
 E-mail: asapp@globalnet.co.uk

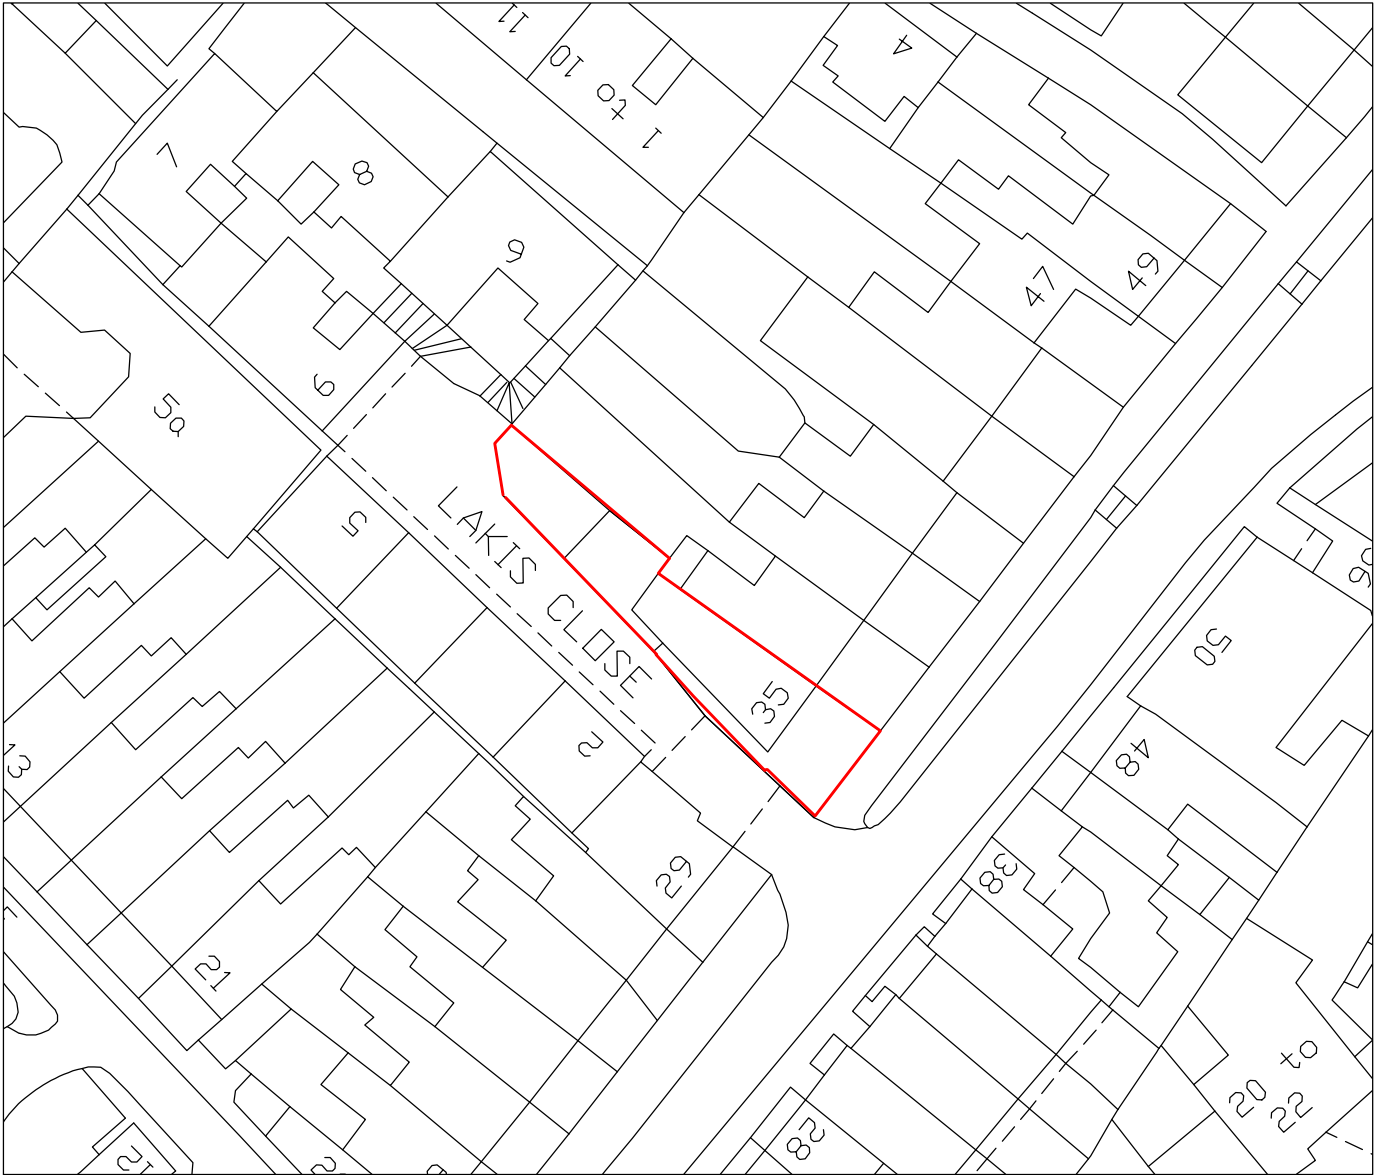

 APPLICATION SITE

 

© COPYRIGHT ADRIAN SALT AND PANG LTD

Applicant

MR TRISTRAM FROST

Site Address

No.35 FLASK WALK, LONDON, NW3 1HH

APPLICATION FOR PLANNING AND LISTED BUILDING CONSENTS

Subject

AN EXTENSION TO THE GARDEN ANNEX, CONSTRUCTION OF A COVERED WALKWAY, AND MINOR ALTERATIONS TO THE MAIN HOUSE

Drawing Title

SITE PLAN

Planning Drawing No.

Fig.2

Revision

A

Scale

1:500@A4

Date

DECEMBER 2014



ADRIAN SALT AND PANG LIMITED
 DEVELOPMENT PLANNING CONSULTANTS
 13A LANARK ROAD LONDON W9 1DD UK
 T +44 (0)20 7286 7411 F +44 (0)20 7286 7416
 www.adriansaltandpang.com
 E-mail: asapp@globalnet.co.uk