


No dimension should be scaled off this drawing
 Site dimensions must be checked before
 manufacture. If in doubt please ask.

garden extends a further 28m approx


garden extends a further 28m approx

garden extends a further 28m approx


garden extends a further 28m approx

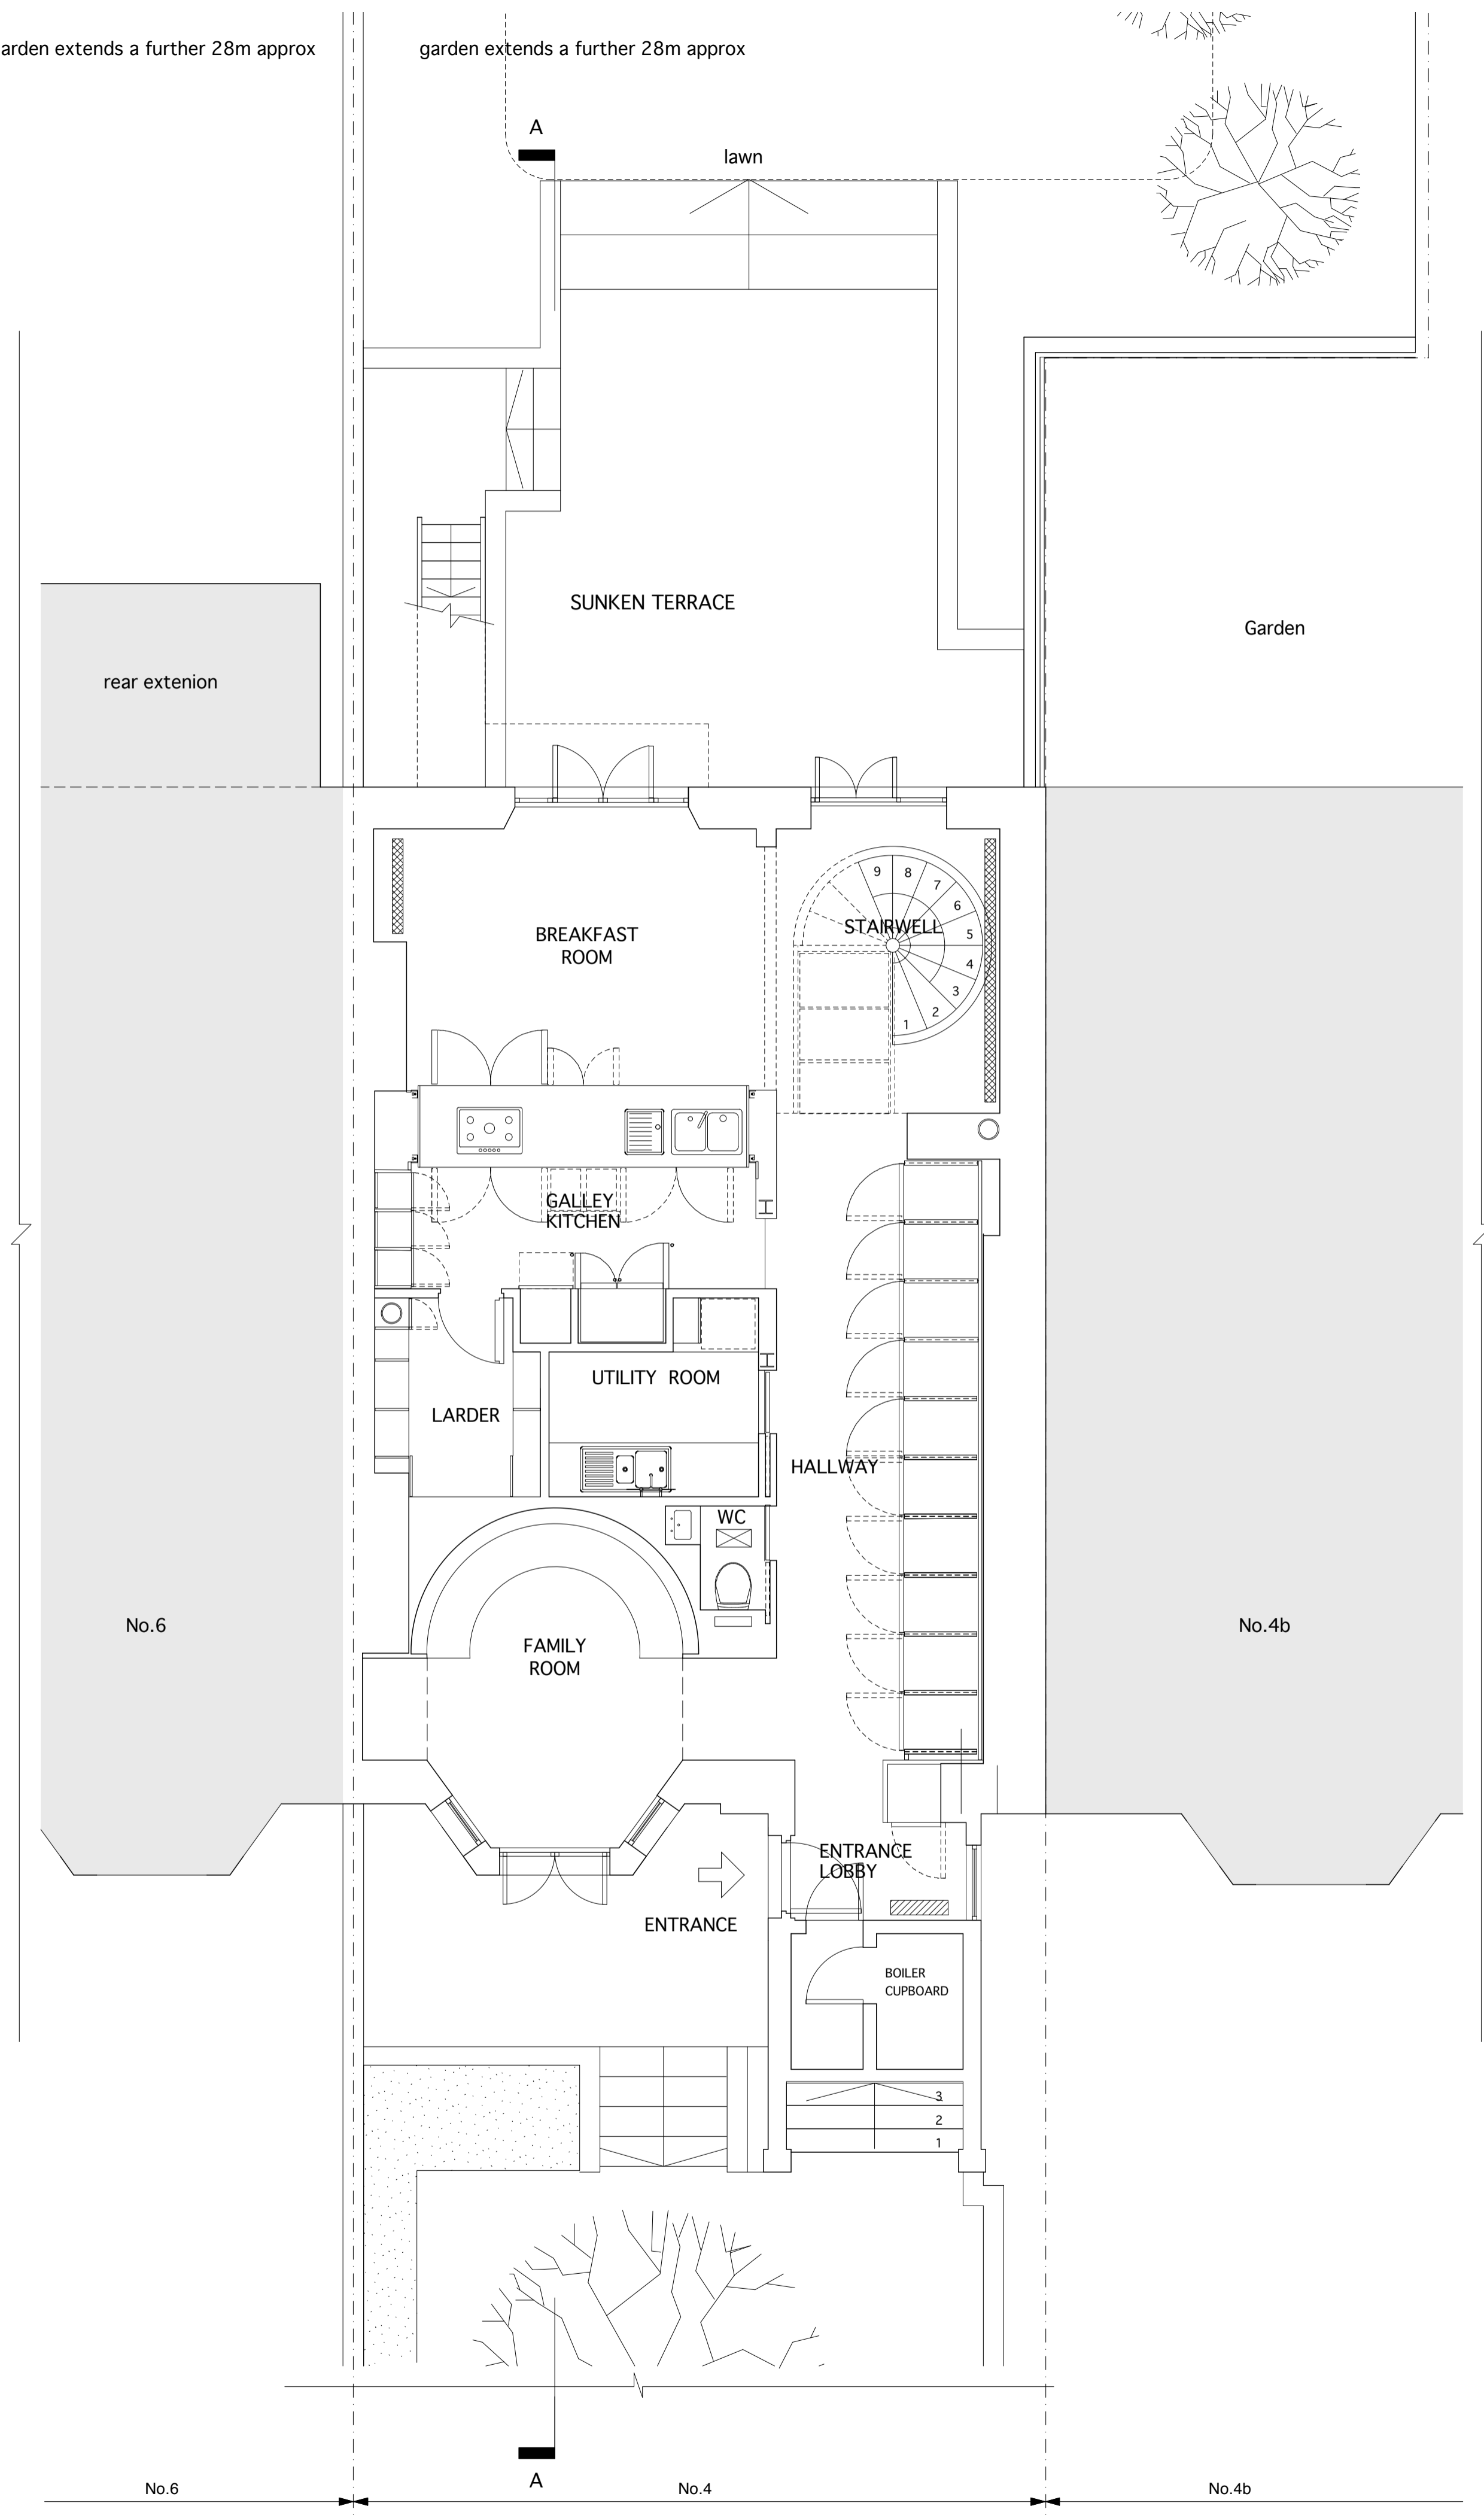

EXISTING BASEMENT FLOOR PLAN

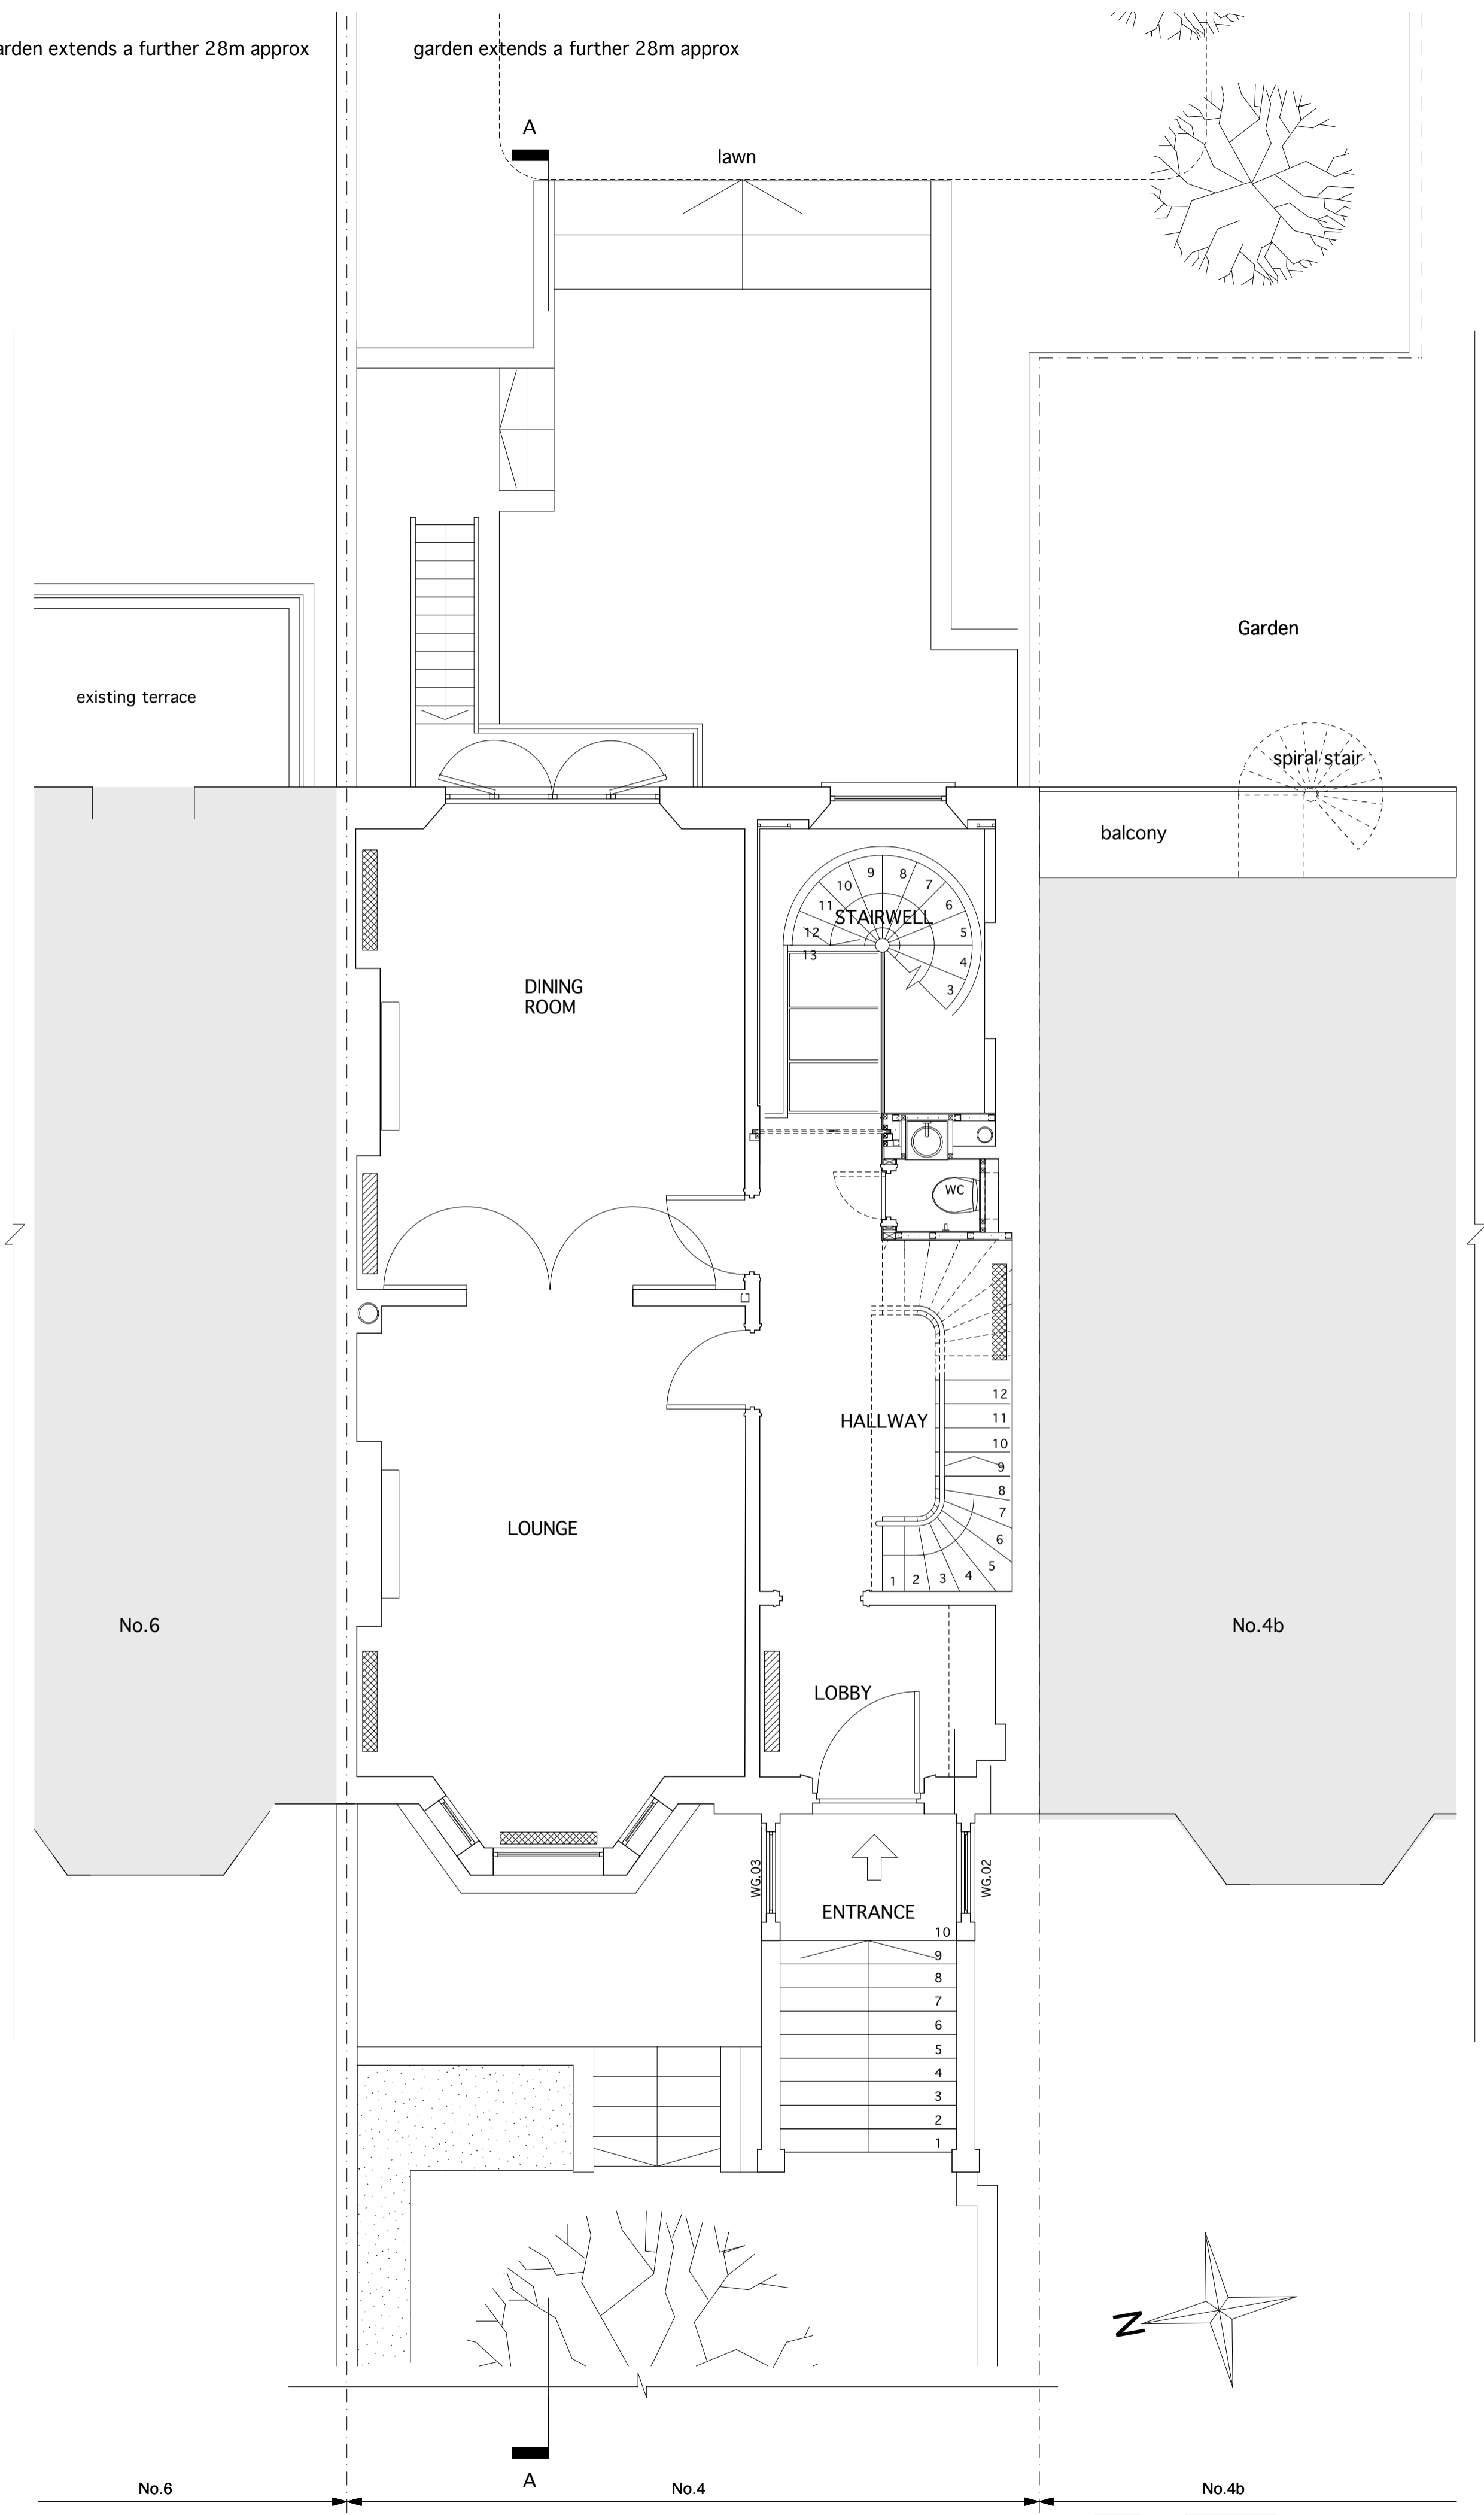

EXISTING GROUND FLOOR PLAN

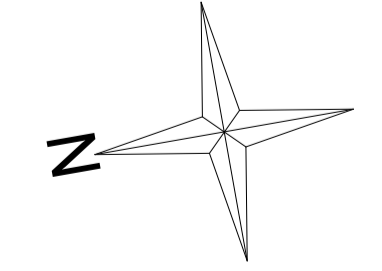

SCALE 0 1 2 5m

letter date revision initial

date May 2014

job name

4 Parkhill Road

title
 Existing Plans
 Basement & Ground Floors

scale
 1:50@A1 / 1:100@A3

job no. 1144 drawing no. PL02

Casson Conder Partnership Architects
 29a Thurloe Place London SW7 2HQ Tel 020 7584 4581