



EXISTING FIRST FLOOR PLAN

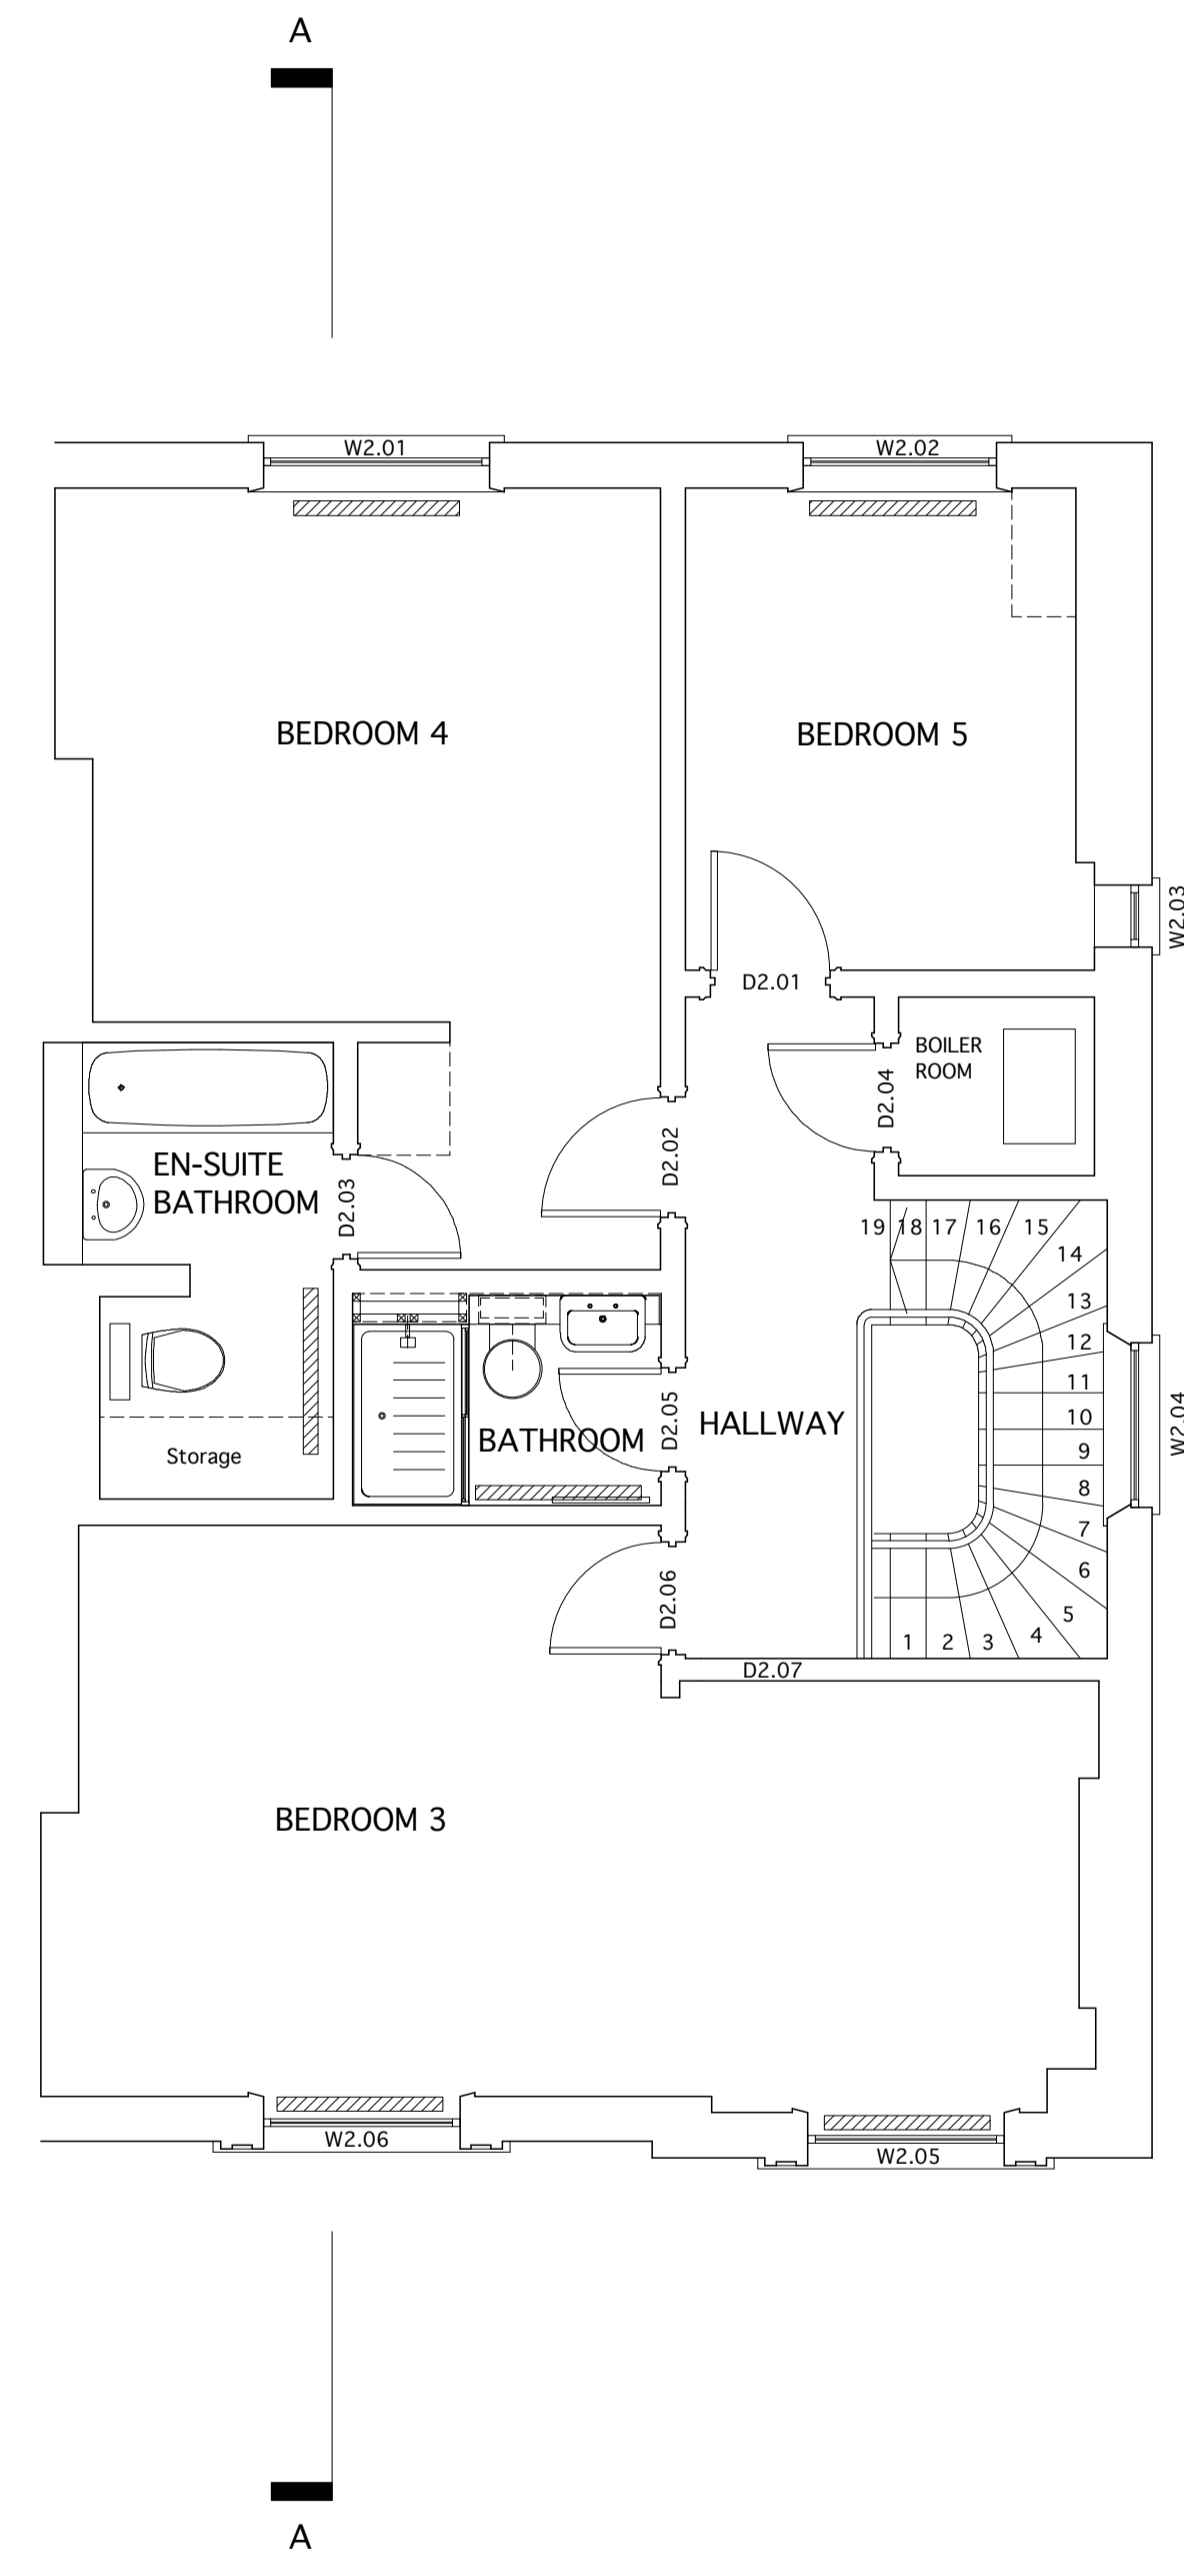

EXISTING SECOND FLOOR PLAN

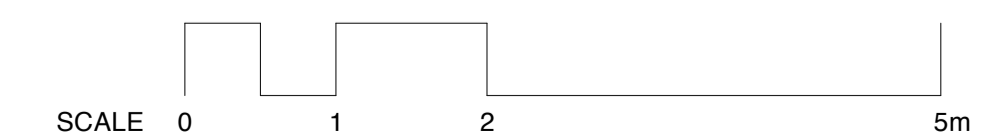

letter	date	revision	initial

date **May 2014**  
 job name

**4 Parkhill Road**

title  
**Existing Plans  
 First & Second Floors**

scale  
**1:50@A1 / 1:100@A3**

job no. **1144** drawing no. **PL03**