




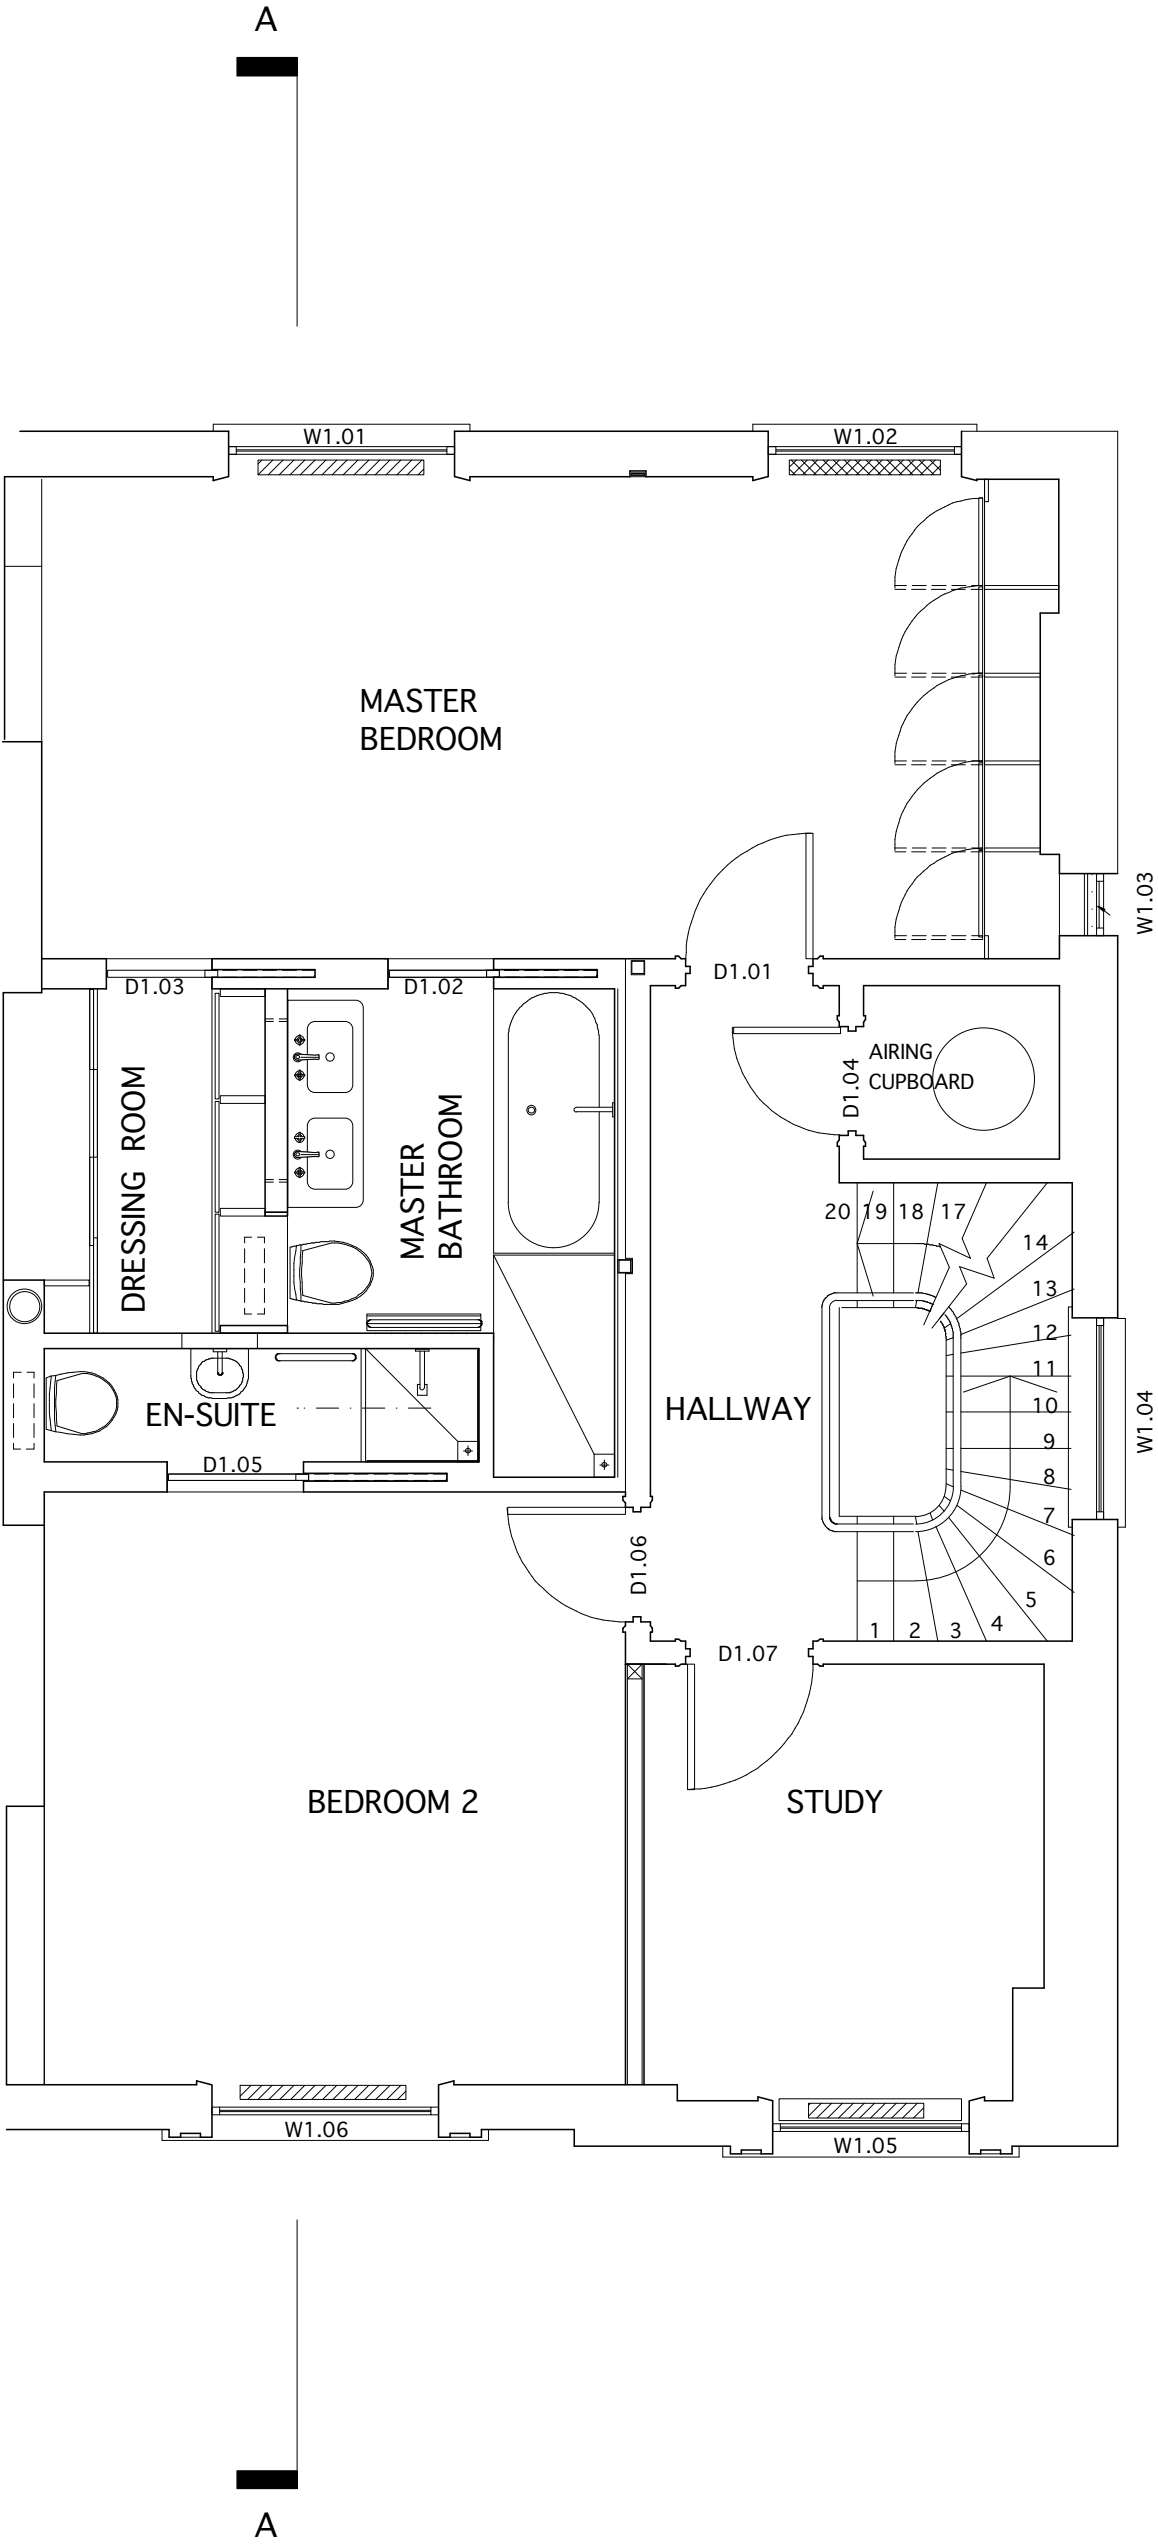

PROPOSED FIRST FLOOR PLAN

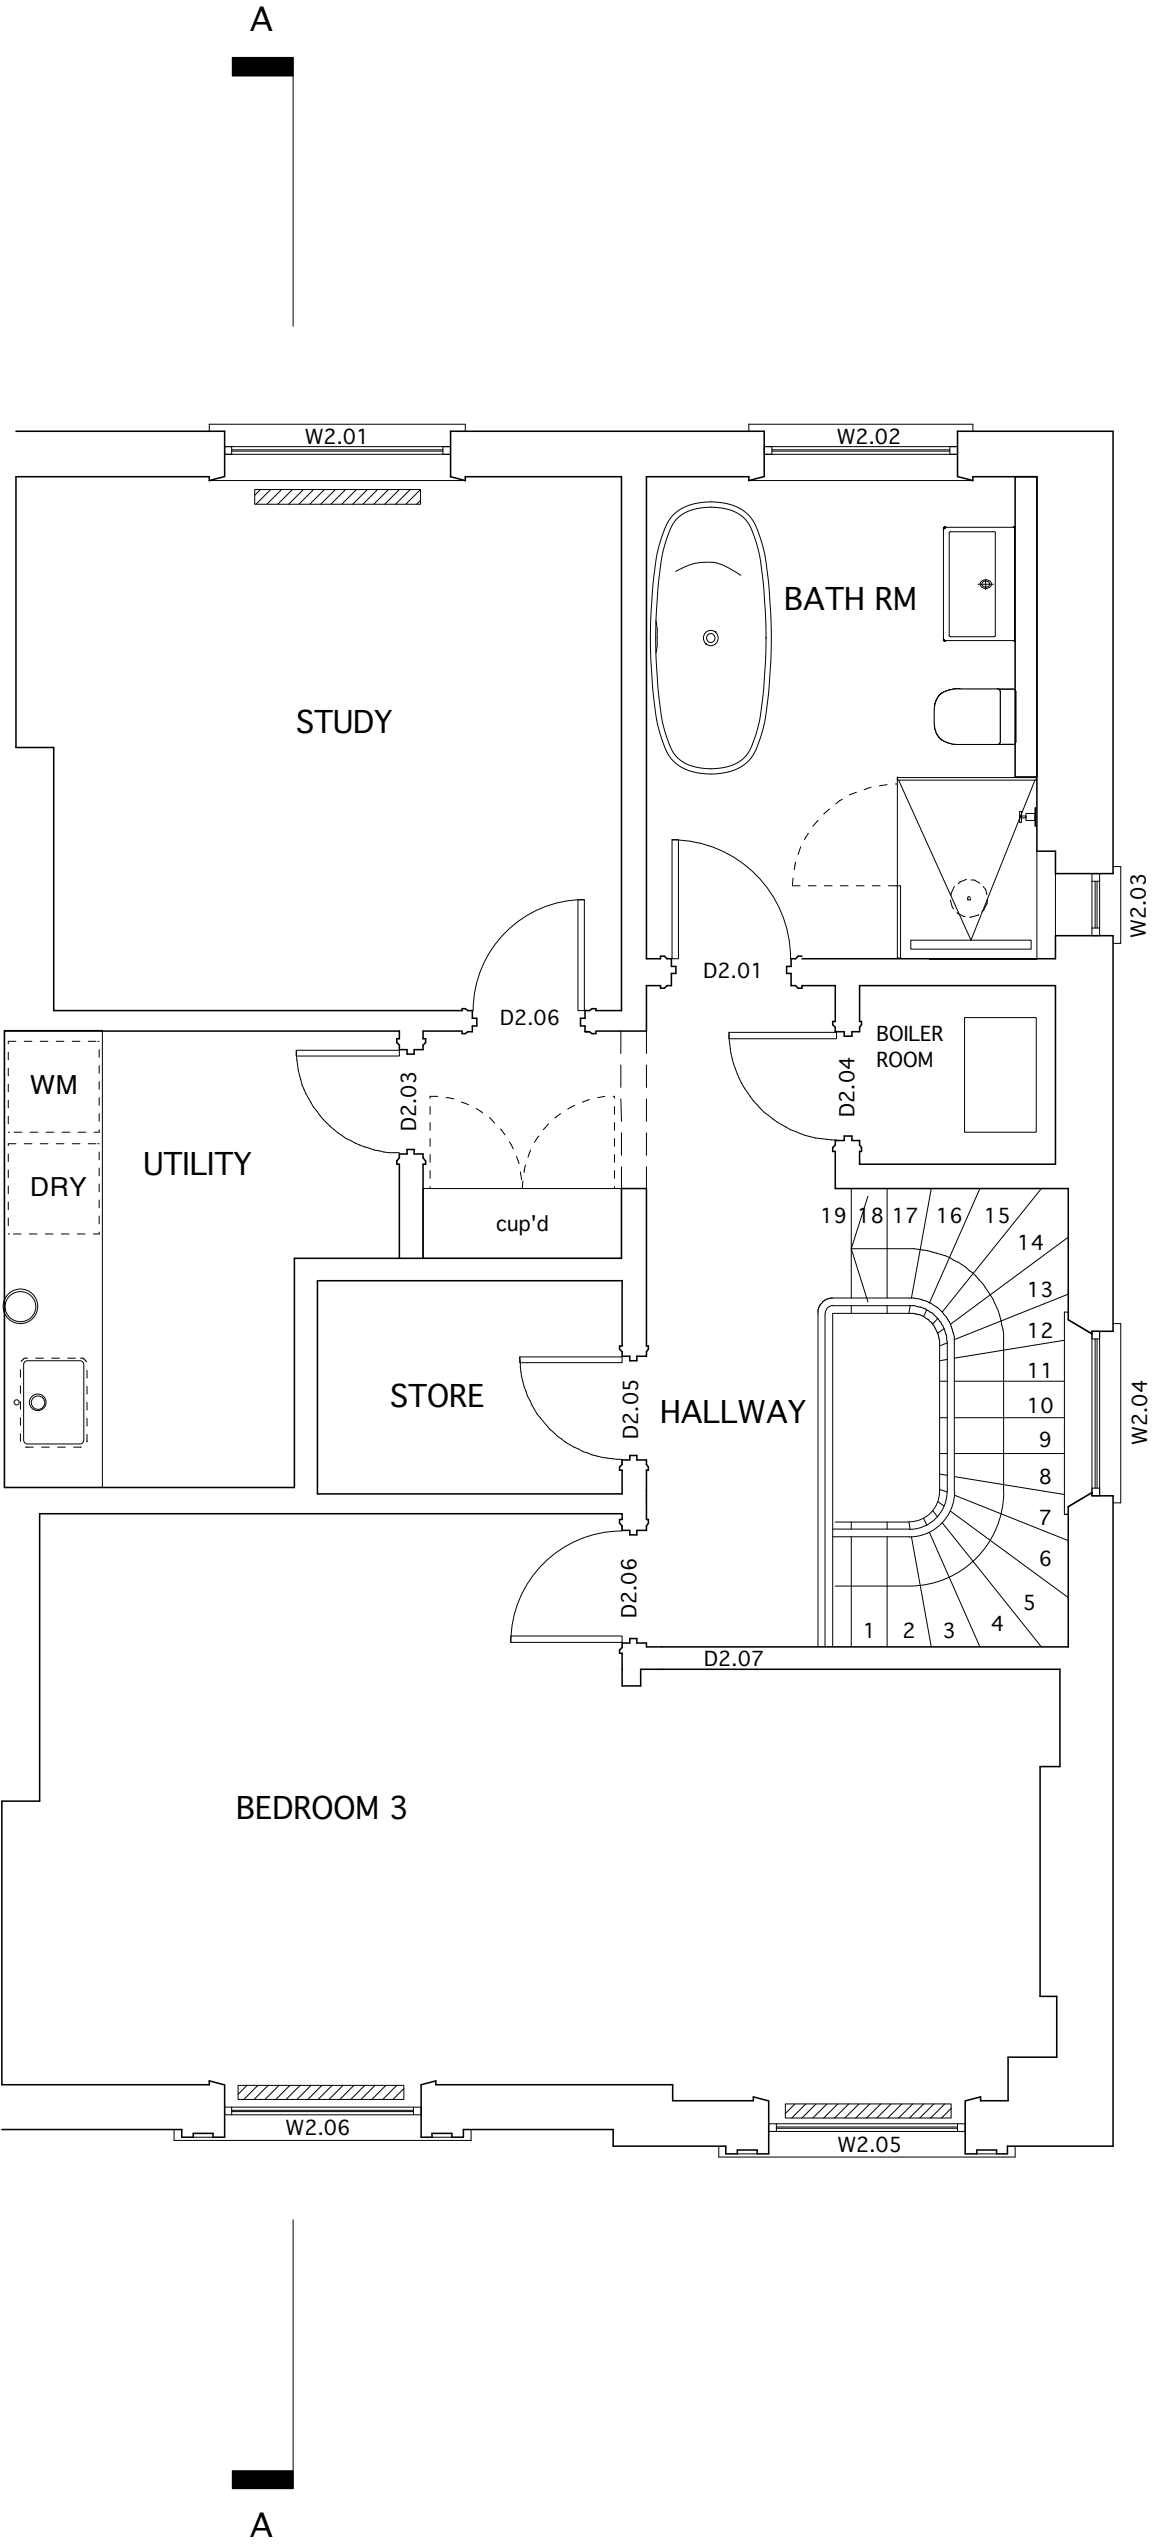

PROPOSED SECOND FLOOR PLAN

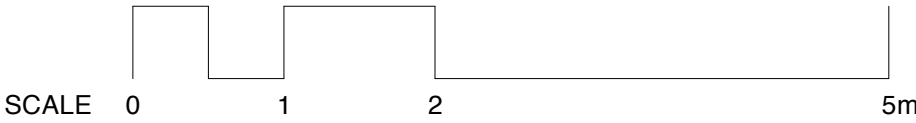

letter	date	revision	initial
	May 2014		
4 Parkhill Road			
Proposed Plans First & Second Floors			
1:50@A1 / 1:100@A3			
job no.	1144	drawing no.	PL11