




Figured dimensions only are to be taken from this drawing.
 All dimensions are to be checked on site before any work is put in hand
 if in doubt ask!
 Any discrepancies in the drawings should be referred to the architects for clarification.
 All dimensions to be verified on site prior to construction (i.e. site dimensions)
 All dimensions (unless otherwise indicated) are to finish face.

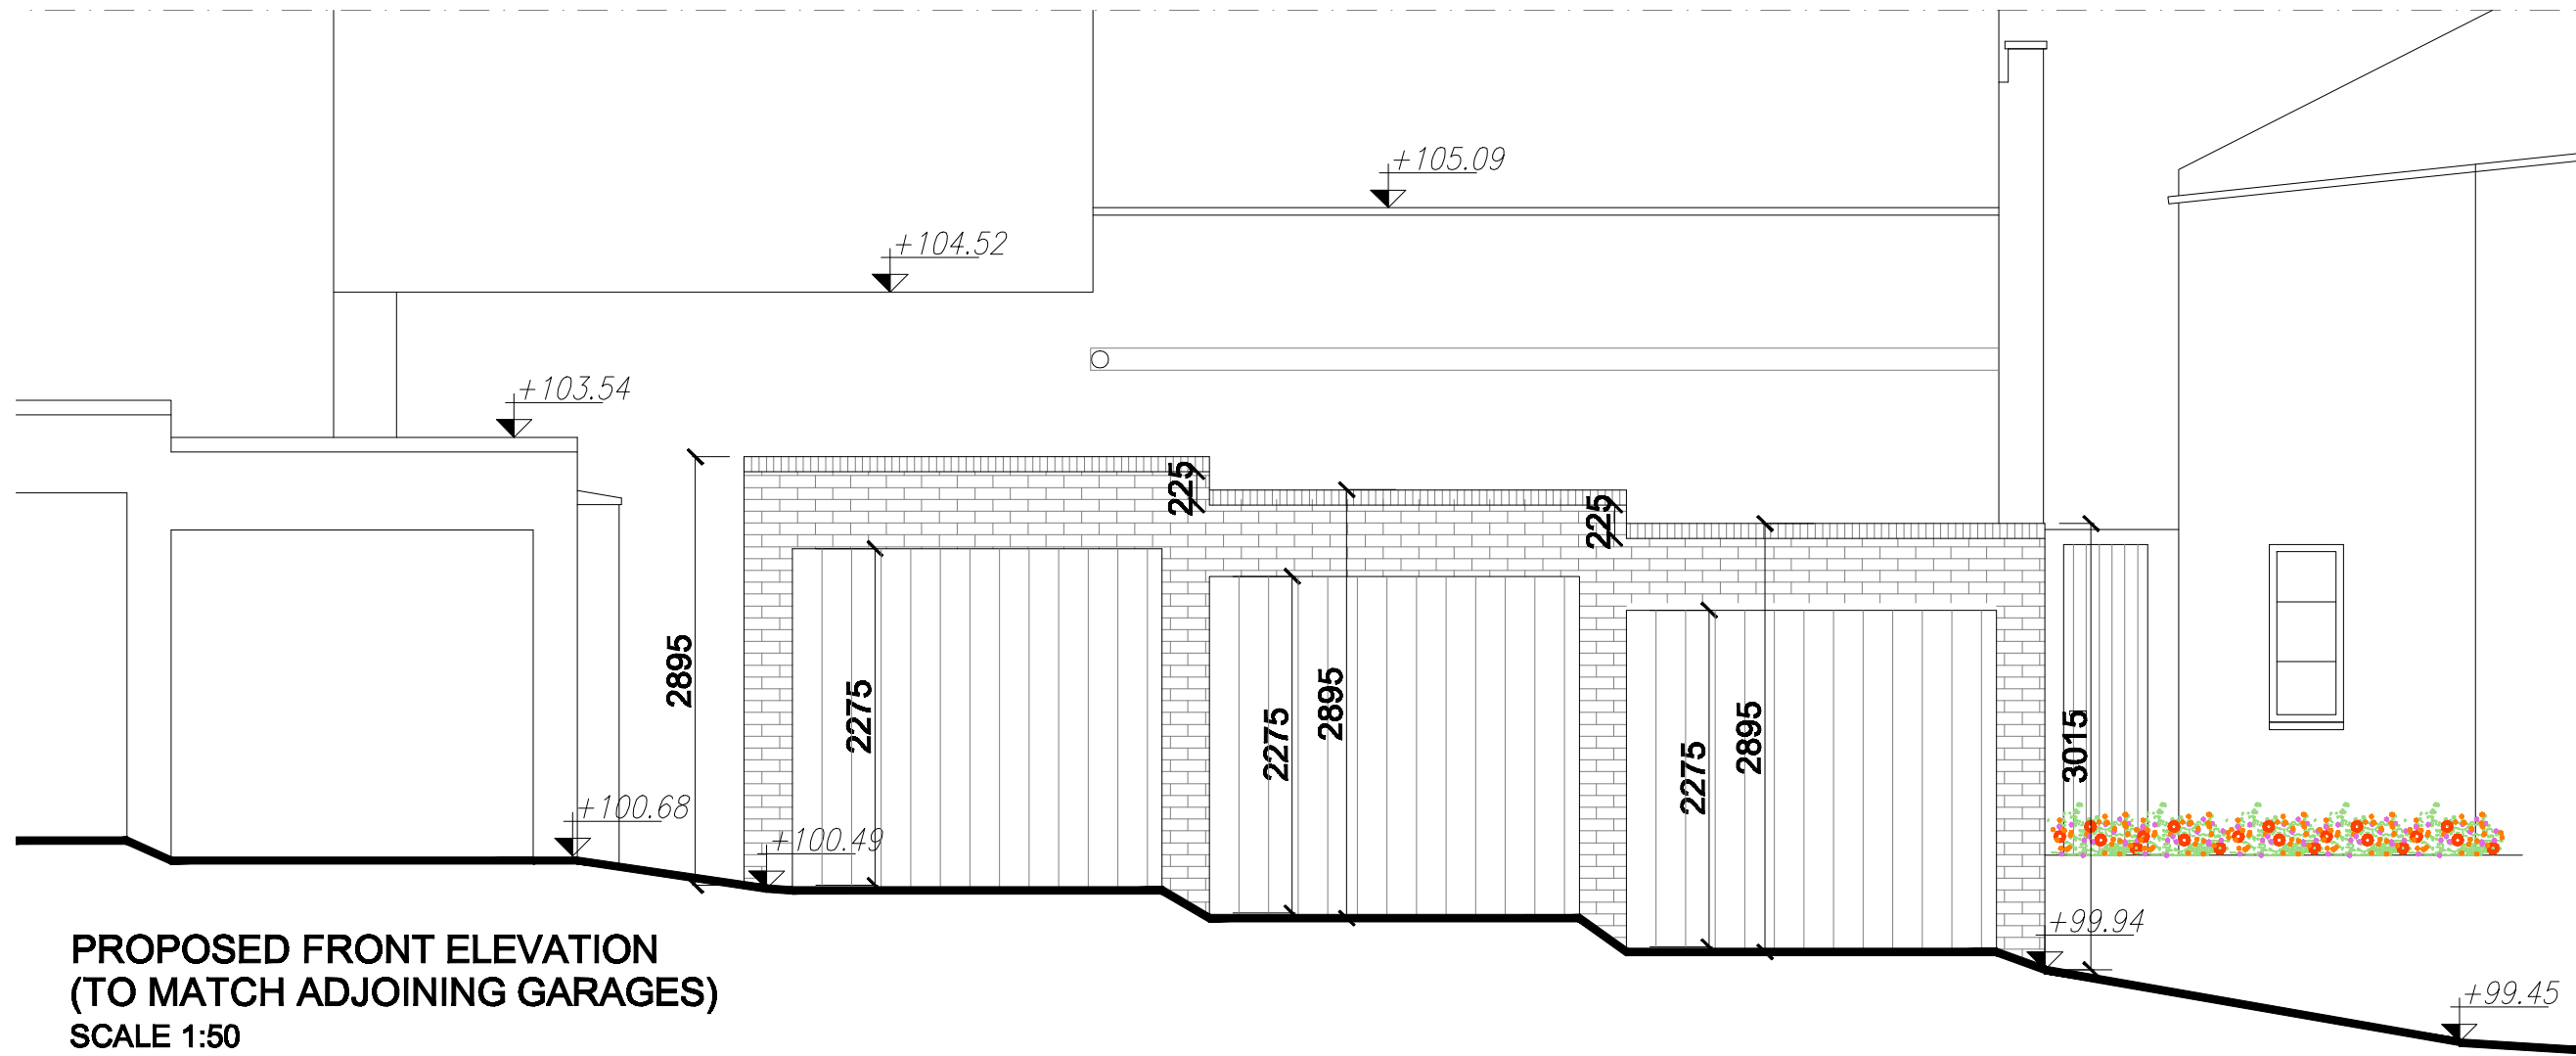

**PROPOSED FRONT ELEVATION
 (TO MATCH ADJOINING GARAGES)
 SCALE 1:50**

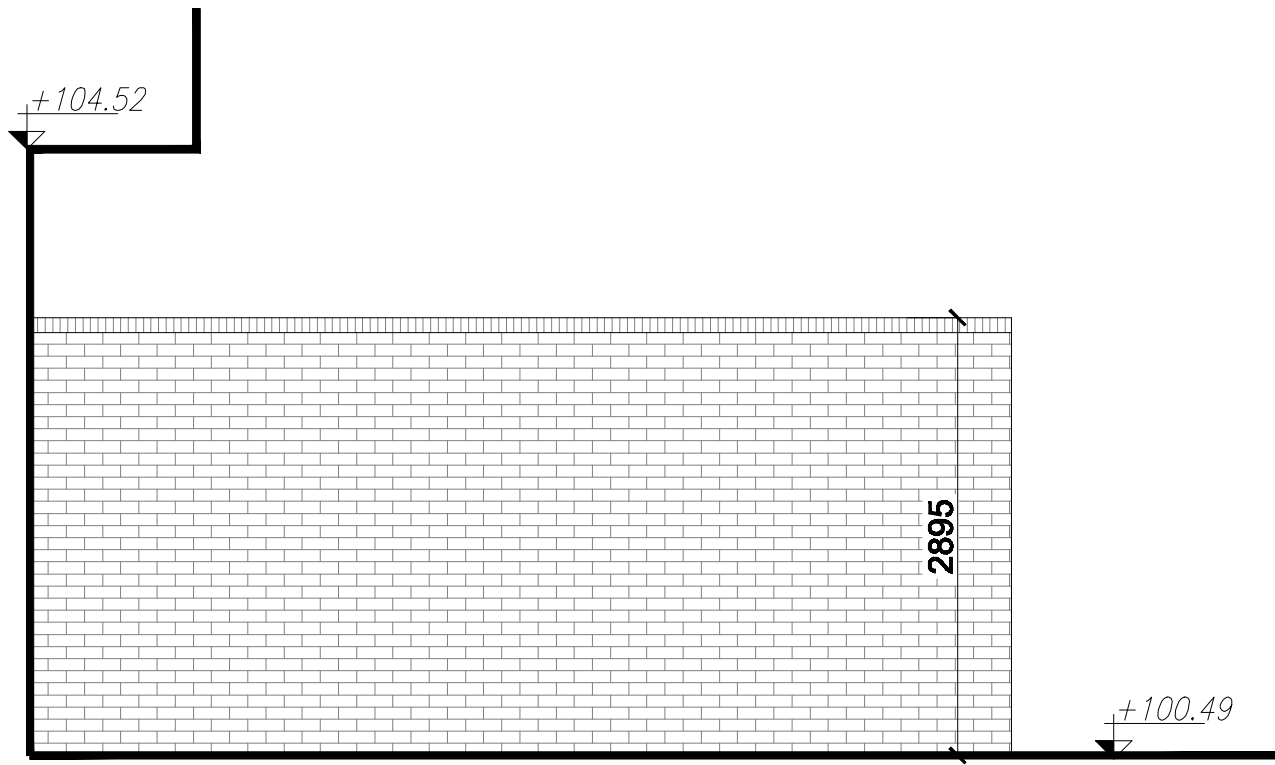

**PROPOSED SIDE ELEVATION
 SCALE 1:50**

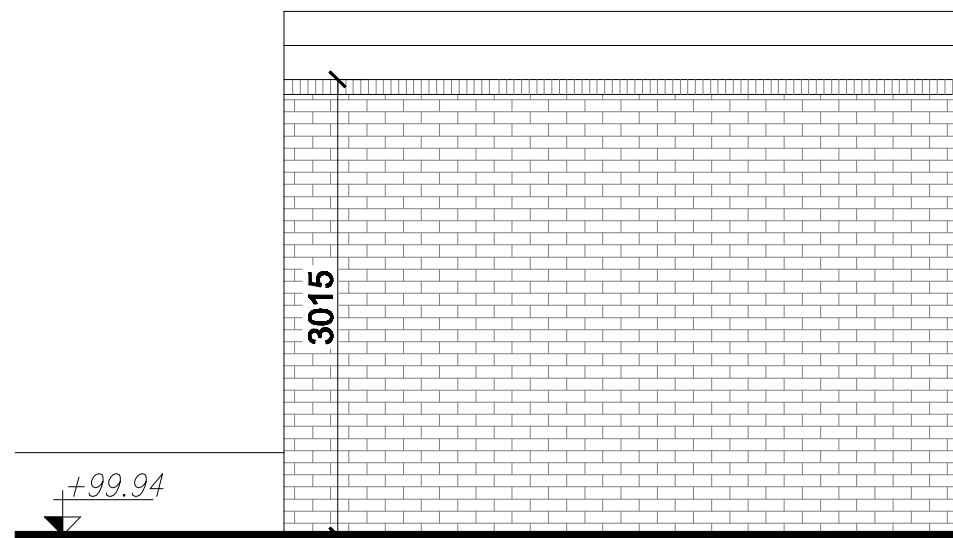

**PROPOSED SIDE ELEVATION
 SCALE 1:50**

No.	Date	By	Check

**Nicholas Meletiou
 ARCHITECTS**
 www.nicholasmeletiou.com

3, The Square,
 Richmond
 SURREY, TW9 1DY

Tel. 0208 948 4209
 Fax 0208 948 4208

Client: _____

Job Name:
**1 TERCELET TERRACE
 PROPOSED GARAGES**

Drawing Title:
**GAREGES ELEVATION
 AS PROPOSED**

Scale: 1:50 at A3	File Name:	Dwg No: 06
Drawn by: MZ	Job No: 012	Revision No:
Checked by:	Date: 27.11.2014	