



160

158 REGENTS PARK ROAD

156

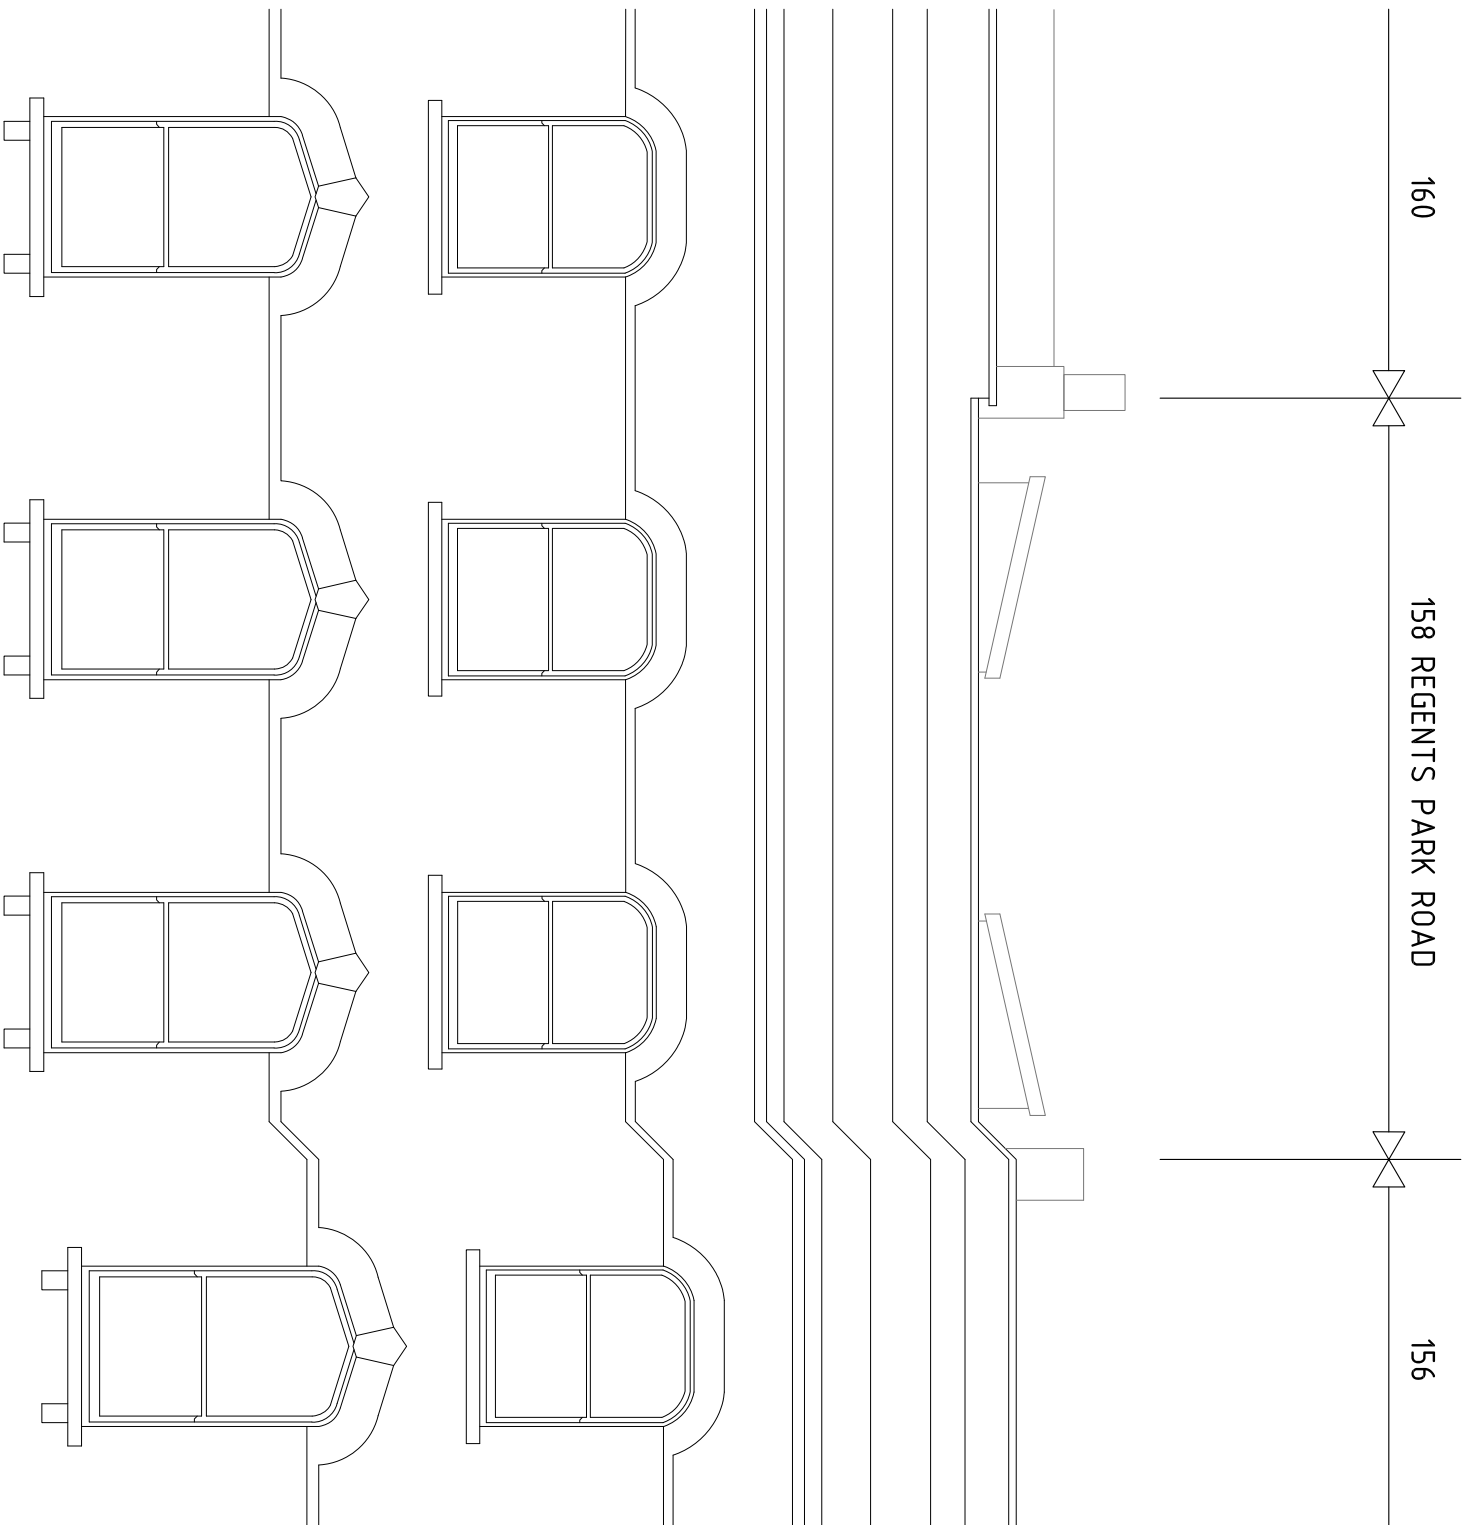

FRONT ELEVATION

 

2 magdalen mews
back of 164 finchley road
london
NW3 5HB
tel: +44 (0)207 794 1625 fax: +44 (0) 207 794 0296
info@as-studio.co.uk

PROJECT ADDRESS:
158 REGENTS PARK ROAD

CLIENT NAME:
-

EXISTING FRONT ELEVATION

DRAWING NO: 2158(PLA)200

PROJECT STAGE: PLANNING

VERSION:

DWG FILE: 2158(PLA)100-300

DRAWN: TK

SCALE: 1:50

SIZE: A3

DATE: OCTOBER 2014

A