



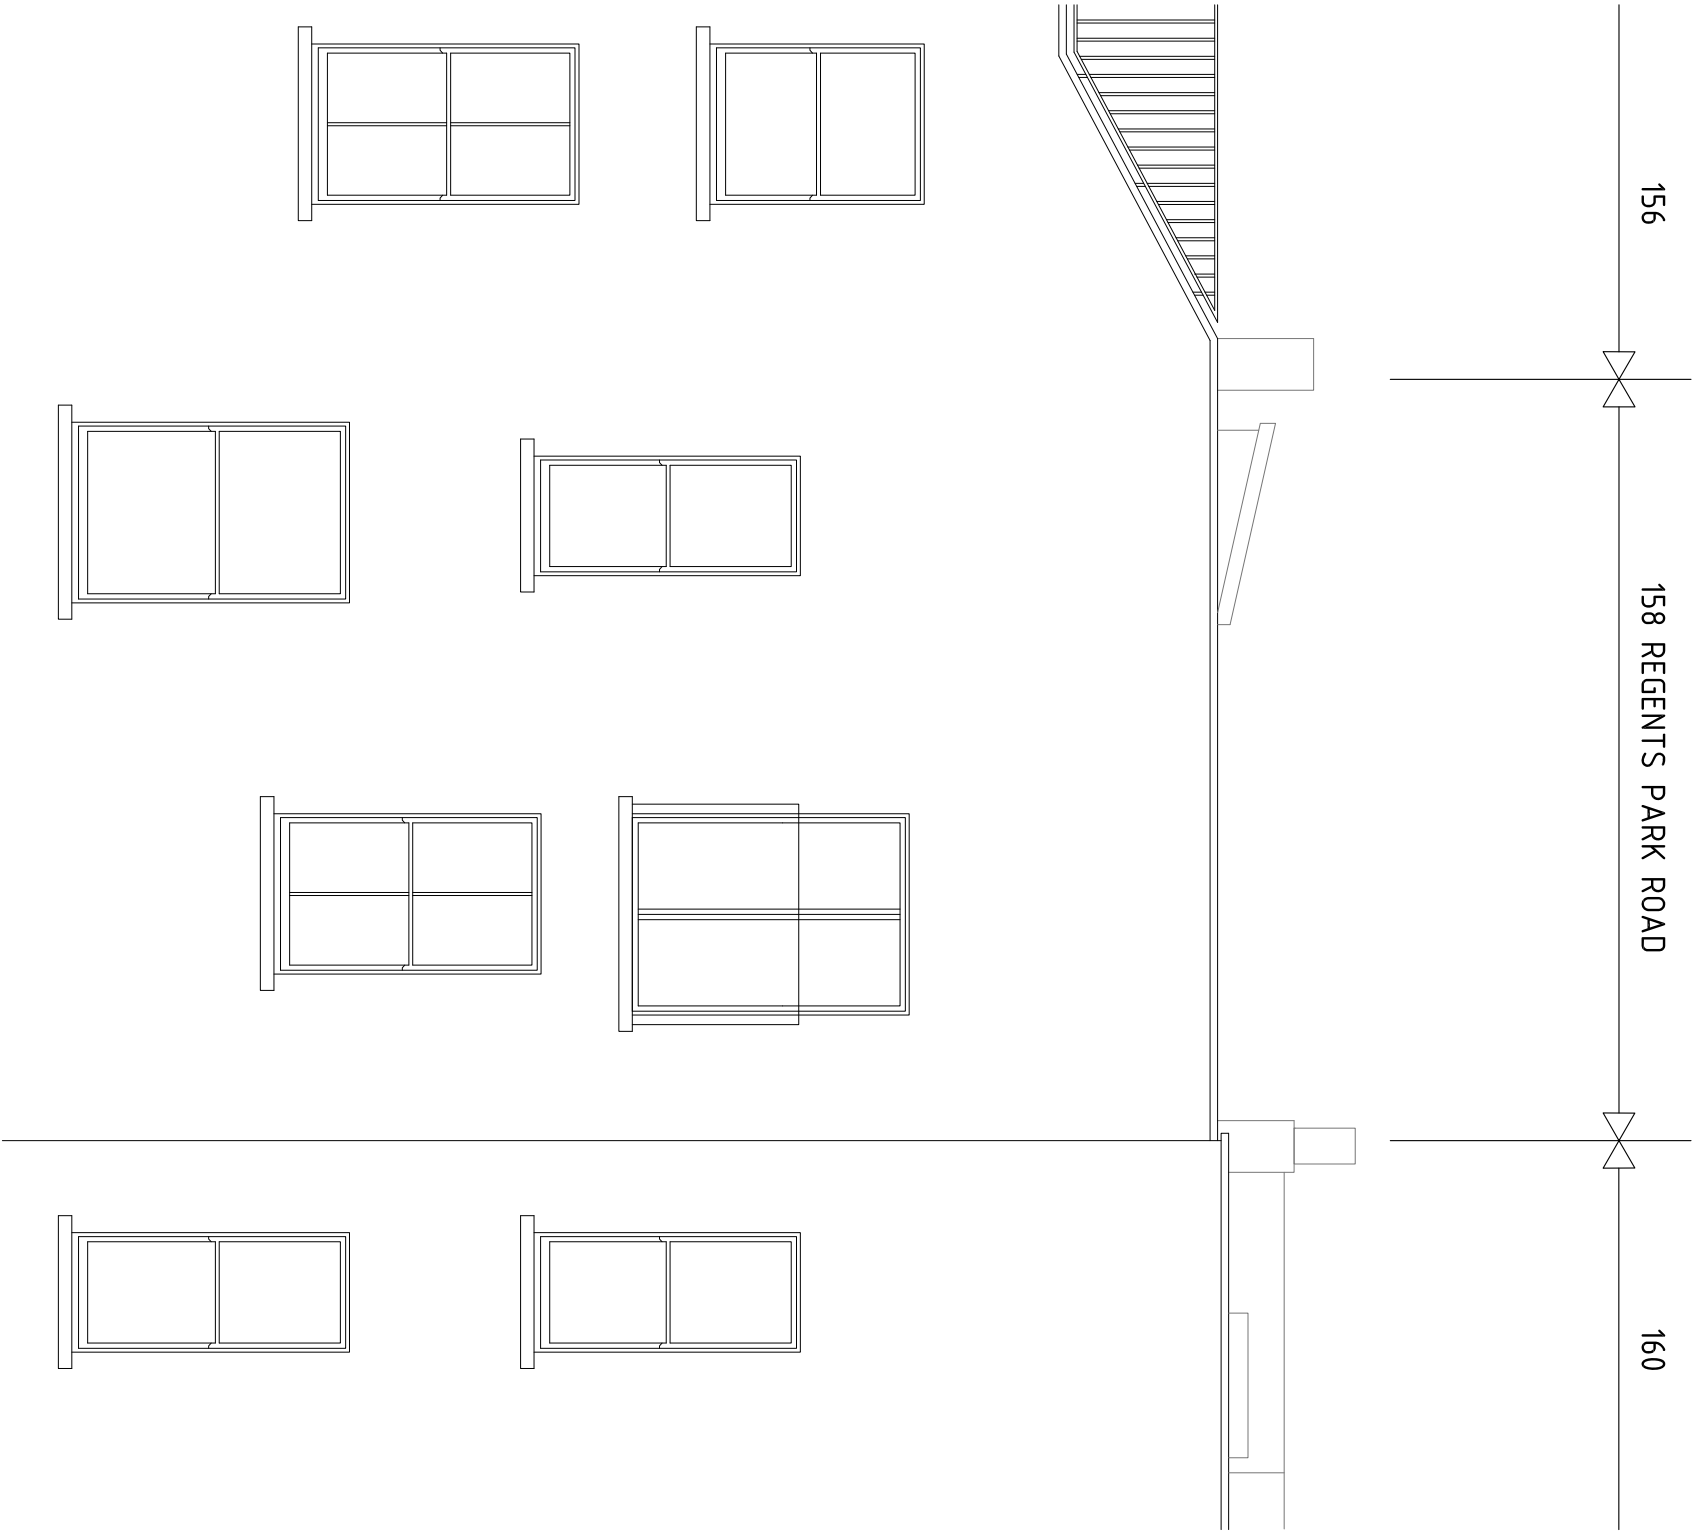

156

158 REGENTS PARK ROAD

160

 

REAR ELEVATION

as studio architectural services ltd. 2 magdalen mews back of 164 finchley road london NW3 5HB tel:++44 (0)207 794 1625 fax:++44 (0) 207 794 0296 info@as-studio.co.uk				PROJECT ADDRESS: 158 REGENTS PARK ROAD		EXISTING REAR ELEVATION		A
CLIENT NAME: -		DRAWING NO: 2158(PLA)201	DWG FILE: 2158(PLA)100-300					
		PROJECT STAGE: PLANNING	DRAWN: TK					
		VERSION:	SCALE: 1:50	SIZE: A3				
					DATE: OCTOBER 2014			