


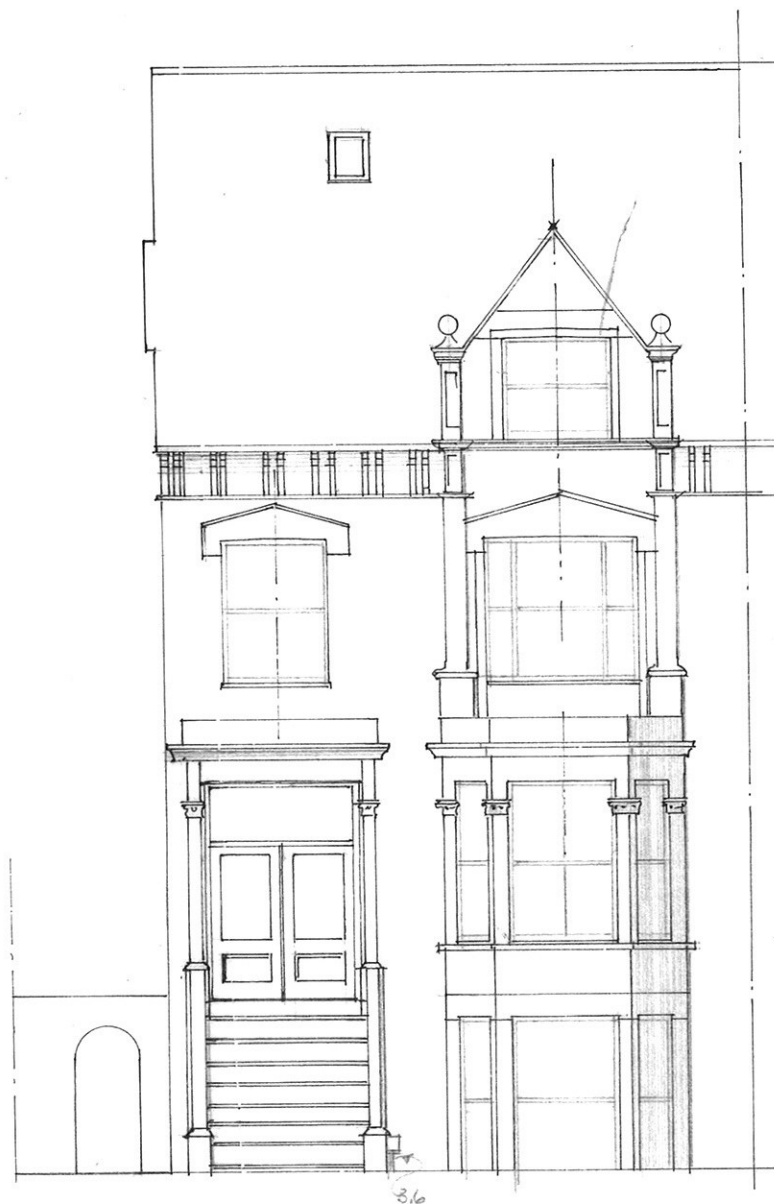

FRONT ELEVATION.



REAR ELEVATION



SIDE ELEVATION

Works at ground + lower
ground floors, 119 Greencroft
Gardens NW6

proposed elevations

see drgs 12-6 and 12-7 for notes

REV C: PIPEWORK AMENDED / WINDOW SIZES 30" x 48"
REV A: MINOR CHANGES TO CLASH

0 1 2 3 4 5

drg no. 119GR/12-5C scale 1:100 @A3

Roz Archer Limited

87 Corringham Road NW11 7DL

t: 020 8201 8670 f: 020 8458 3031