



2 **Proposed Roof Plan**
1 : 100

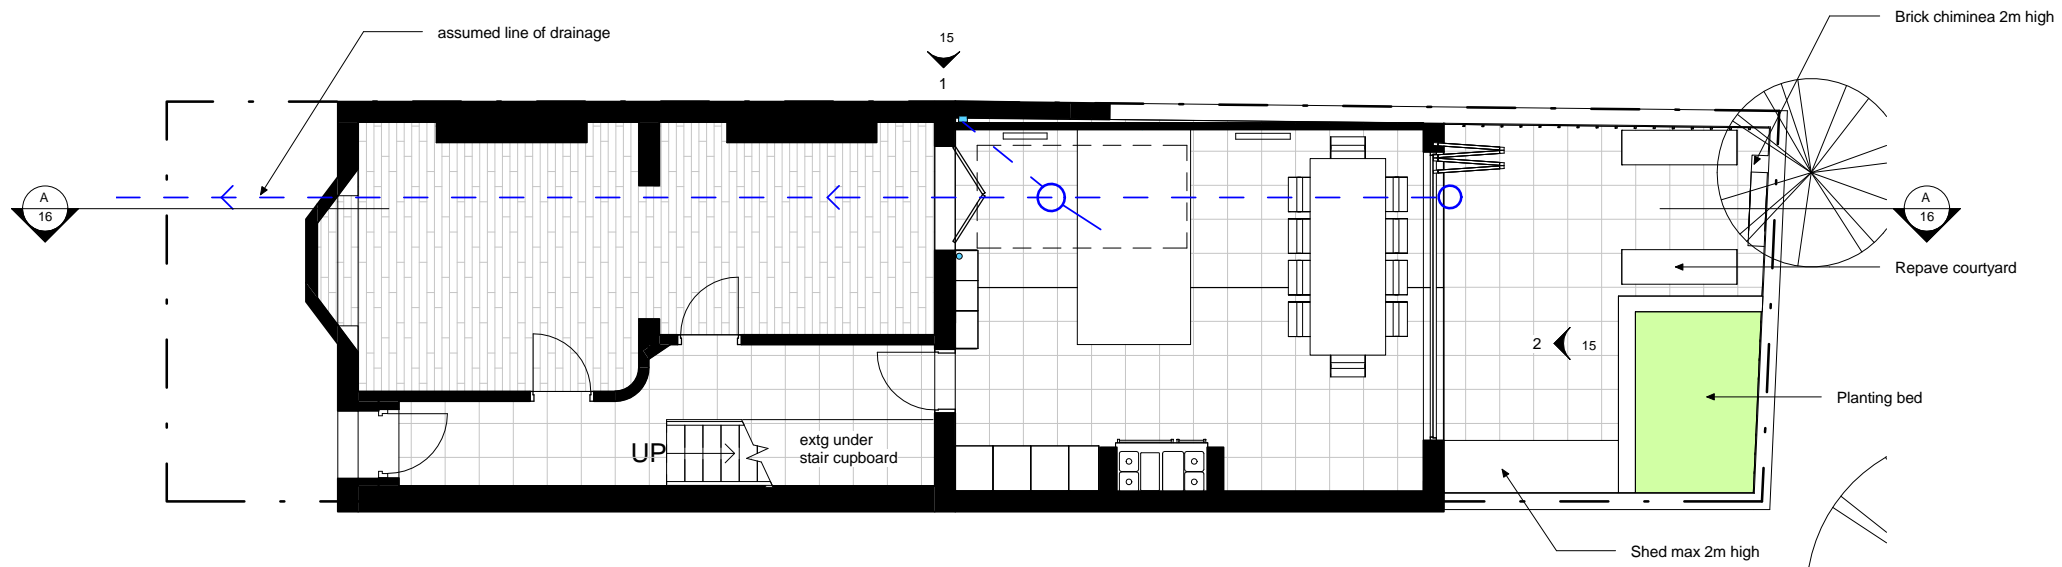

1 **Proposed Ground**
1 : 100

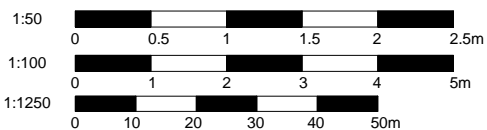

Note: All dimensions to be checked on the site before commencement of the work. For construction only use figured dimensions. Any variations from these drawings should be approved by the Architect prior to commencement. This drawing is copyright.

No.	Date	Description
A	24/11/14	Planning Issue
	04/12/14	Section AA Added

PROJECT NO.	DRAWING NO.	REVISION	FIRST ISSUE
103DUN	10	A	24/11/2014
PAPER SIZE	SCALE	REV	ISSUE
A3	1 : 100	04/12/14	

PROJECT NAME
2 Duncille Place NW/5 2XR
DRAWING NAME
10 Proposed Plans 1

Planning	
SHA	Unit 18 Deane House Studios, 27 Greenwood Place, London NW5 1LB 02072679679 info@sha.uk.com