

Disclaimer


This drawing should not be scaled.

The contractor is to check all dimensions on site and inform the contract administrator/project manager of any discrepancies.

All work is to comply in every aspect with the Building Regulations, Codes of Practice and British Standards.


This drawing is to be read in conjunction with all other contract drawings and specifications.

This drawing is copyrighted and must not be reproduced in any format or disposed to any third party without the written consent of Tuffin Ferraby Taylor LLP.

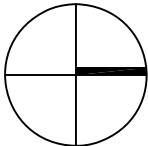

rev date details

by

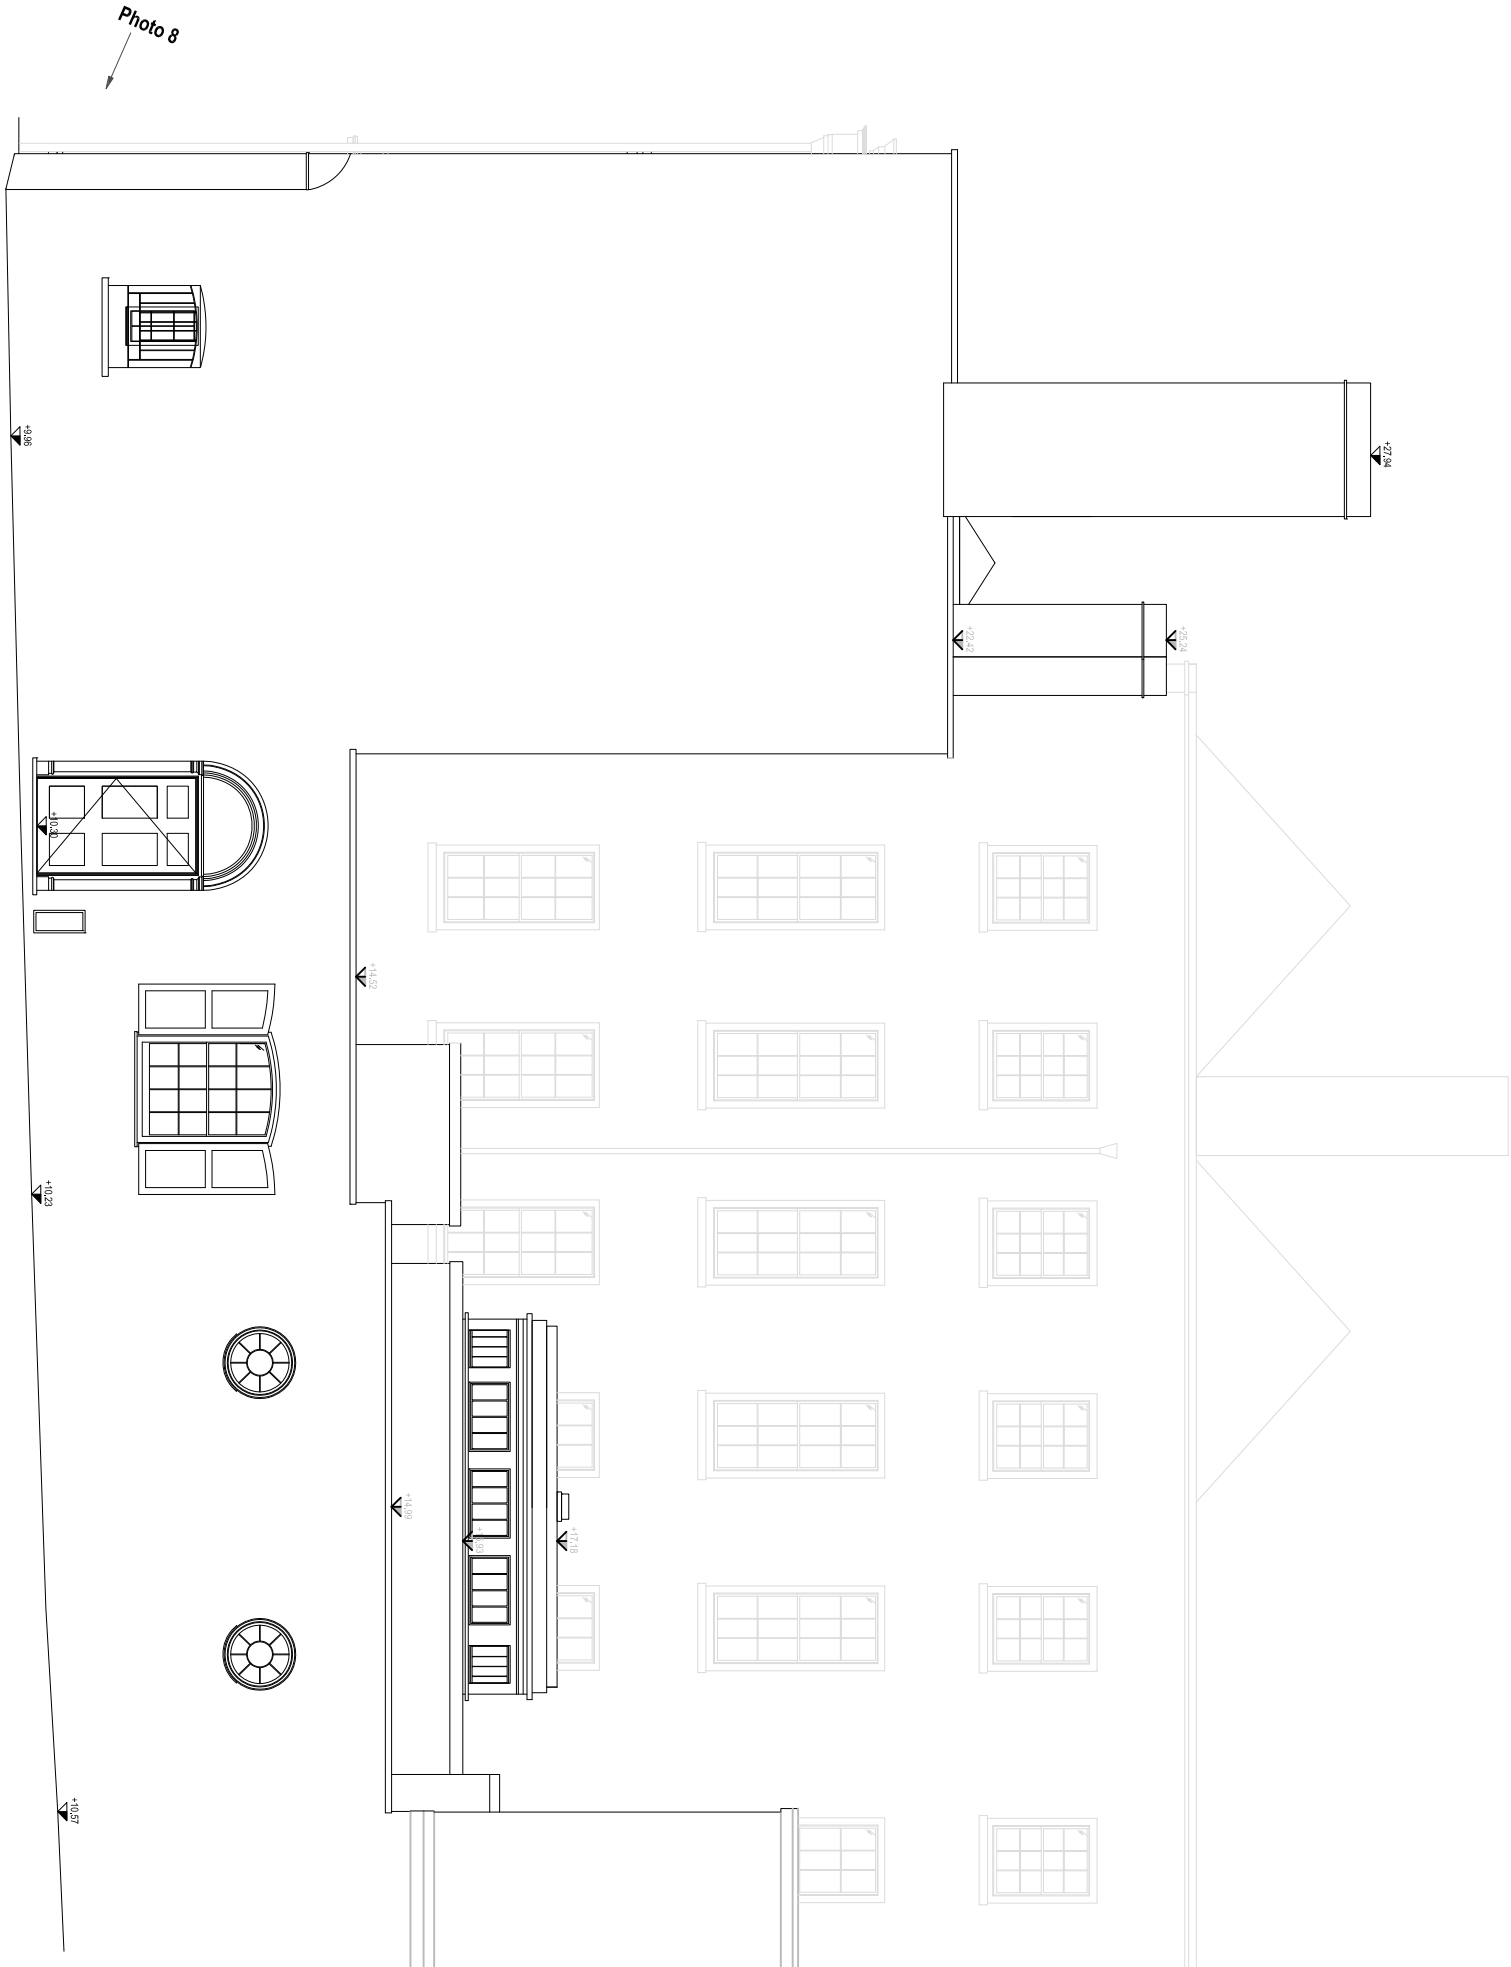

60 Carey Street - East Elevation

CLIENT The Law Society

PROJECT 60 Carey Street

DRAWING Existing Plank Elevation

DRAWN BPD

SCALE 1:100

DATE Nov' 2014



Tuffin Ferraby Taylor LLP

PROJECT No. DRAWING No. REV

25713 E02