

Disclaimer


This drawing should not be scaled.

The contractor is to check all dimensions on site and inform the contract administrator/project manager of any discrepancies.

All work is to comply in every aspect with the Building Regulations, Codes of Practice and British Standards.


This drawing is to be read in conjunction with all other contract drawings and specifications.

This drawing is copyrighted and must not be reproduced in any format or disclosed to any third party without the written consent of Tuffin Ferraby Taylor LLP.

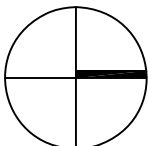

rev date details

by

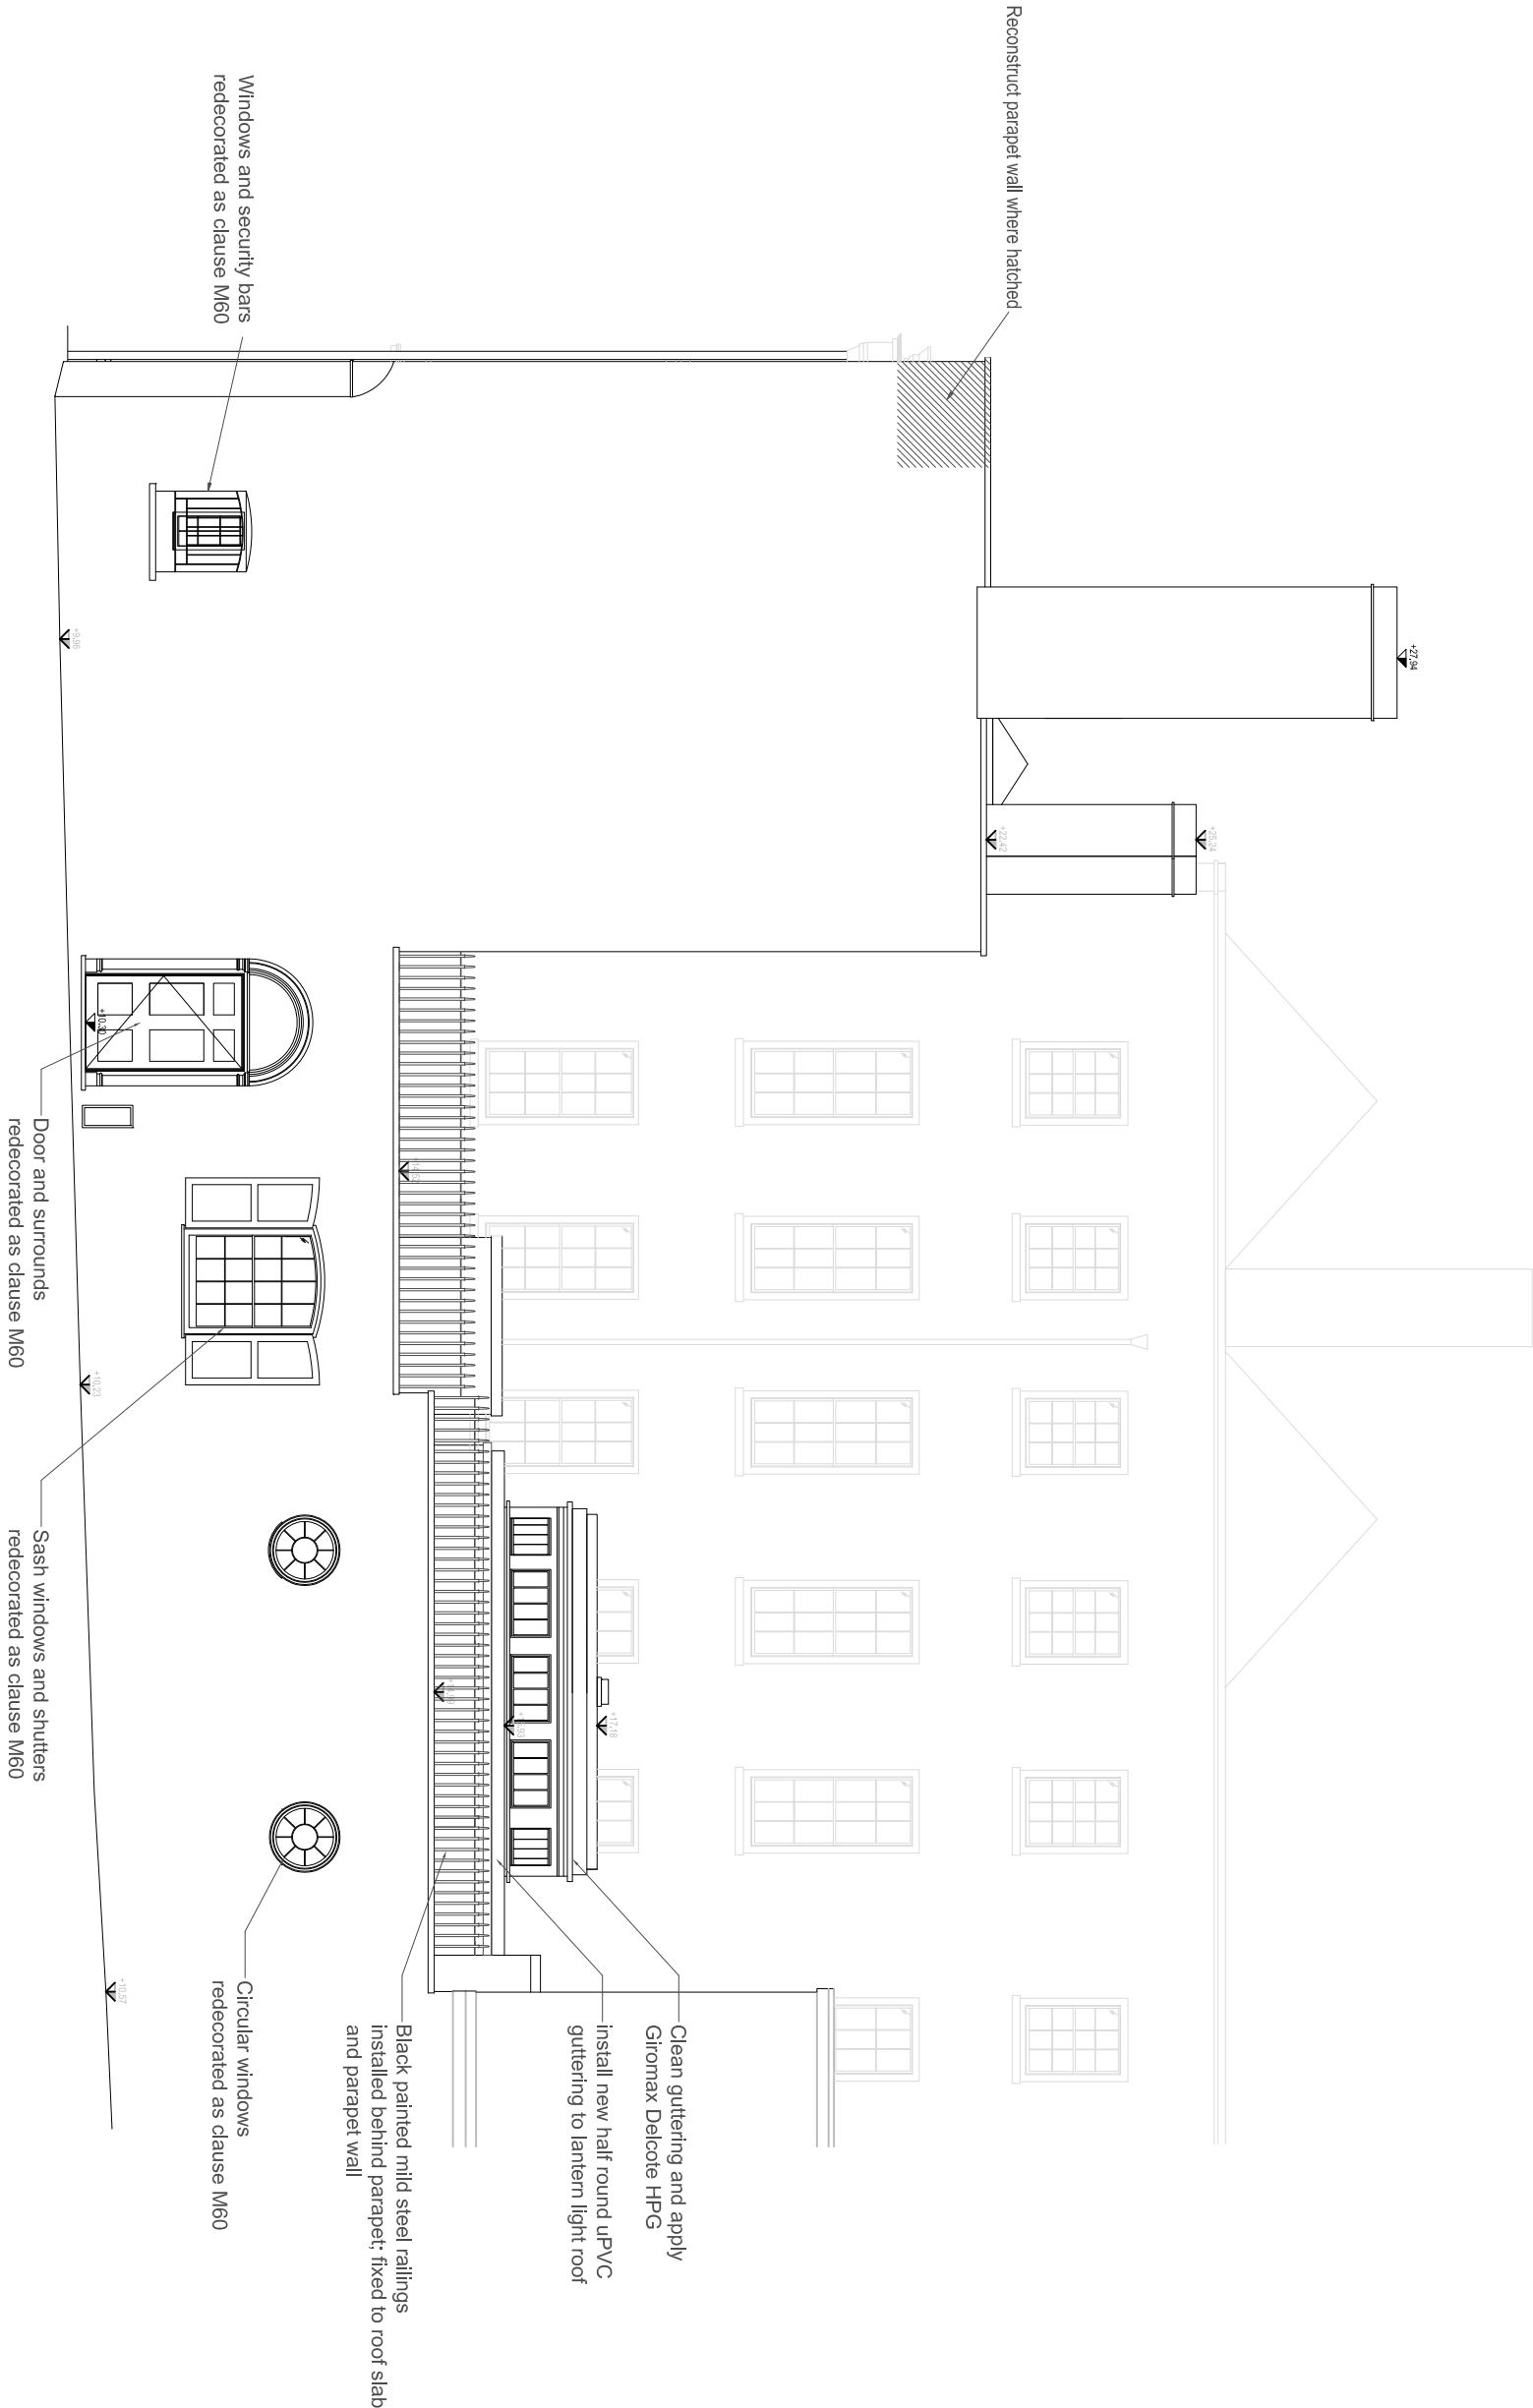

60 Carey Street - East Elevation

CLIENT The Law Society  
PROJECT 60 Carey Street, London  
DRAWING Proposed Plank Elevation

DRAWN BPD  
SCALE @ A3 1:100  
DATE Nov' 2014



Tuffin Ferraby Taylor LLP

PROJECT No. 25713  
DRAWING No. P02

REV

rev date

details

by