




Front elevation



Proposed rear elevation

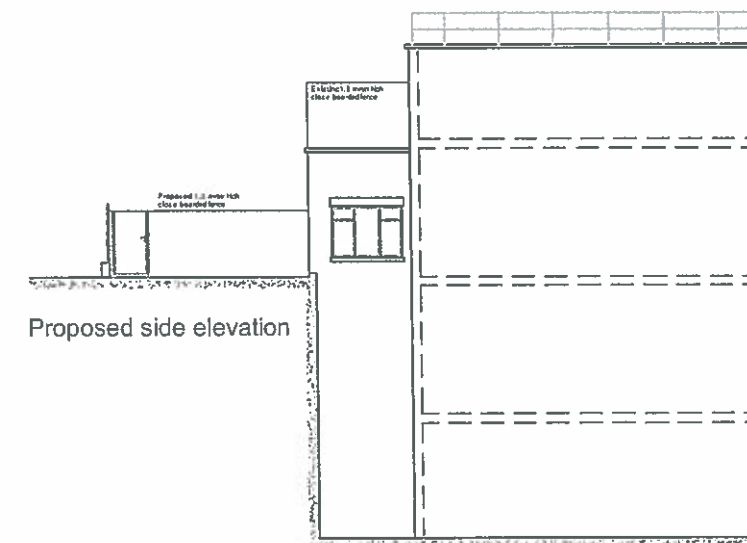

Proposed side elevation


E 25.10.14 PROPOSED SIDE ELEVATION ADDED
 D 31.07.14 MINOR WINDOW DESIGN CHANGES
 C 11.08.14 EXTERNAL FENCE LAYOUT CHANGES
 B 01.06.14 WINDOW AND EXTERNAL CHANGES
 A 09.04.14 LAYOUT CHANGES AS TO CLIENTS REQUEST
 . 01.06.14 FIRST ISSUE

CLIENT	PROJECT	
PLANNING SOLUTIONS LONDON LTD	PROPOSED SCHEME	
LOCATION	ADDRESS	
LONDON	NEW COLLEGE PARADE LONDON NW3 5ES	
DRAWING NO.	REVISION	DESCRIPTION
094-04	E	PROPOSED ELEVATIONS
		APPROVED
DRAWN BY	DATE	CHECKED BY
AC	01.06.14	JW
SCALE	CAD REF.	ISSUE STATUS
1:200MM @ A3.		CLIENT / LA APPROVAL

THIS DRAWING AND ITS DATA IS THE PROPERTY OF PLANNING SOLUTIONS LTD, & SHALL NOT BE REPRODUCED WITHOUT THE COMPANY'S CONSENT. DO NOT SCALE. WRITTEN DIMENSIONS TAKE PRECEDENCE. ANY DISCREPANCIES SHOULD BE REPORTED TO PLANNING SOLUTIONS LTD IMMEDIATELY - IF IN DOUBT ASK.

PLANNING SOLUTIONS (LONDON) LTD
 CRABTREE HOUSE
 83 CRABTREE LANE
 LONDON SW6 6LR
 UNITED KINGDOM
 T. 00 44 (0)20 7388 1868
 F. 00 44 (0)20 7381 5542
 E. plan.sol@btconnect.com

2014/582/P

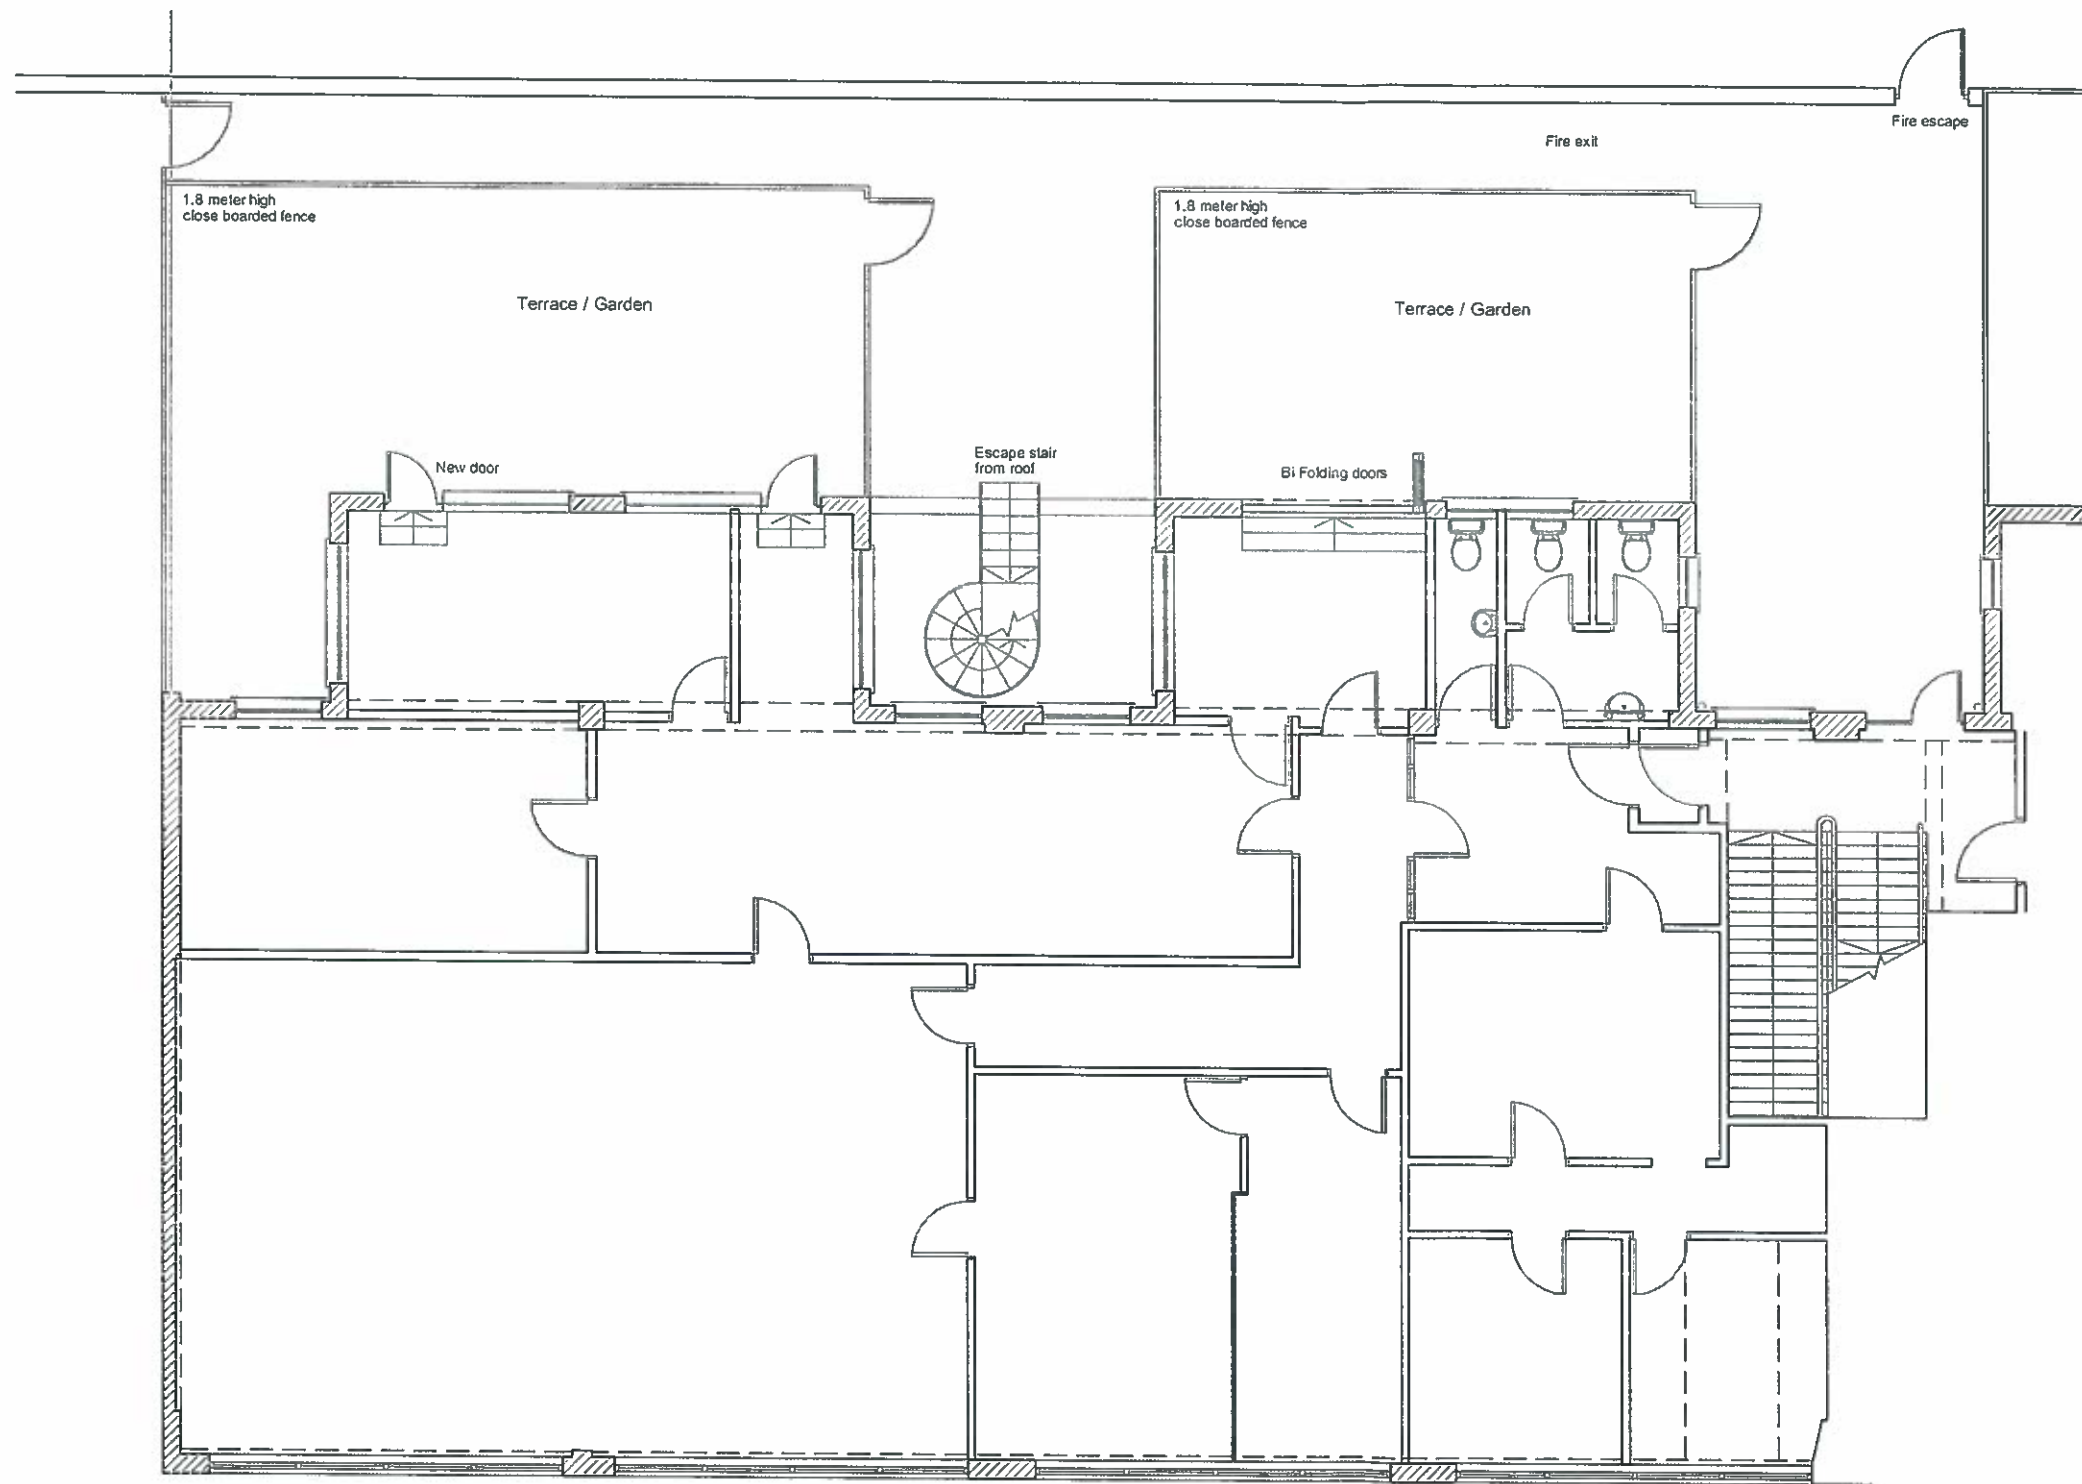

30.10.14 FIRST ISSUE
REV / DATE DESCRIPTION

CLIENT: PLANNING SOLUTIONS LONDON LTD
PROJECT: PROPOSED OFFICES

LOCATION: LONDON
ADDRESS: NEW COLLEGE PARADE LONDON NW3 5ES

DRAWING NO.: 094-05
REVISION: PROPOSED OFFICES

DRAWN BY: AC
DATE: 30.10.14
CHECKED BY: JW

SCALE: 1:100MM @ A3
CAD REF: CLIENT / LA APPROVAL

THIS DRAWING AND ITS DATA IS THE PROPERTY OF PLANNING SOLUTIONS LTD. & SHALL NOT BE REPRODUCED WITHOUT THE COMPANY'S CONSENT. DO NOT SCALE. WRITTEN DIMENSIONS TAKE PRECEDENCE. ANY DISCREPANCIES SHOULD BE REPORTED TO PLANNING SOLUTIONS LTD. IMMEDIATELY - IF IN DOUBT ASK.

PLANNING SOLUTIONS (LONDON) LTD
CRABTREE HOUSE
83 CRABTREE LANE
LONDON SW8 6LR
UNITED KINGDOM
T. 00 44 (0)20 7386 1868
F. 00 44 (0)20 7381 5542
E. plan.sol@btconnect.com

2014/5812/P.