




Existing front elevation

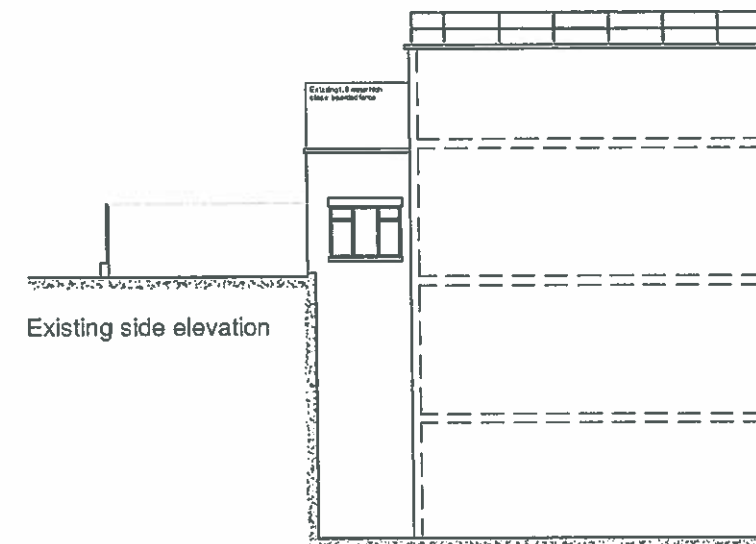

Existing side elevation



Existing rear elevation

A 28.10.14 SIDE ELEVATION ADDED
01.04.14 FIRST ISSUE

REV DATE DESCRIPTION

CLIENT PROJECT
PLANNING SOLUTIONS LONDON LTD EXISTING SCHEME

LOCATION ADDRESS
LONDON NEW COLLEGE PARADE
LONDON NW3 5SE


DRAWING NO. REVISION DESCRIPTION
094-02 A EXISTING FRONT, REAR AND
SIDE ELEVATIONS

DRAWN BY DATE CHECKED BY
AC 01.04.14 JW

SCALE CAD REF. ISSUE STATUS
1:200MM @ A3. CLIENT / LA APPROVAL

THIS DRAWING AND ITS DATA IS THE PROPERTY OF PLANNING SOLUTIONS LTD, & SHALL NOT BE REPRODUCED
WITHOUT THE COMPANY'S CONSENT. DO NOT SCALE. WRITTEN DIMENSIONS TAKE PRECEDENCE.
ANY DISCREPANCIES SHOULD BE REPORTED TO PLANNING SOLUTIONS LTD IMMEDIATELY - IF IN DOUBT ASK.

PLANNING SOLUTIONS (LONDON) LTD
CRABTREE HOUSE
83 CRABTREE LANE
LONDON SW6 6LR
UNITED KINGDOM
T. 00 44 (0)20 7386 1868
F. 00 44 (0)20 7381 5542
E. plan.sol@btconnect.com

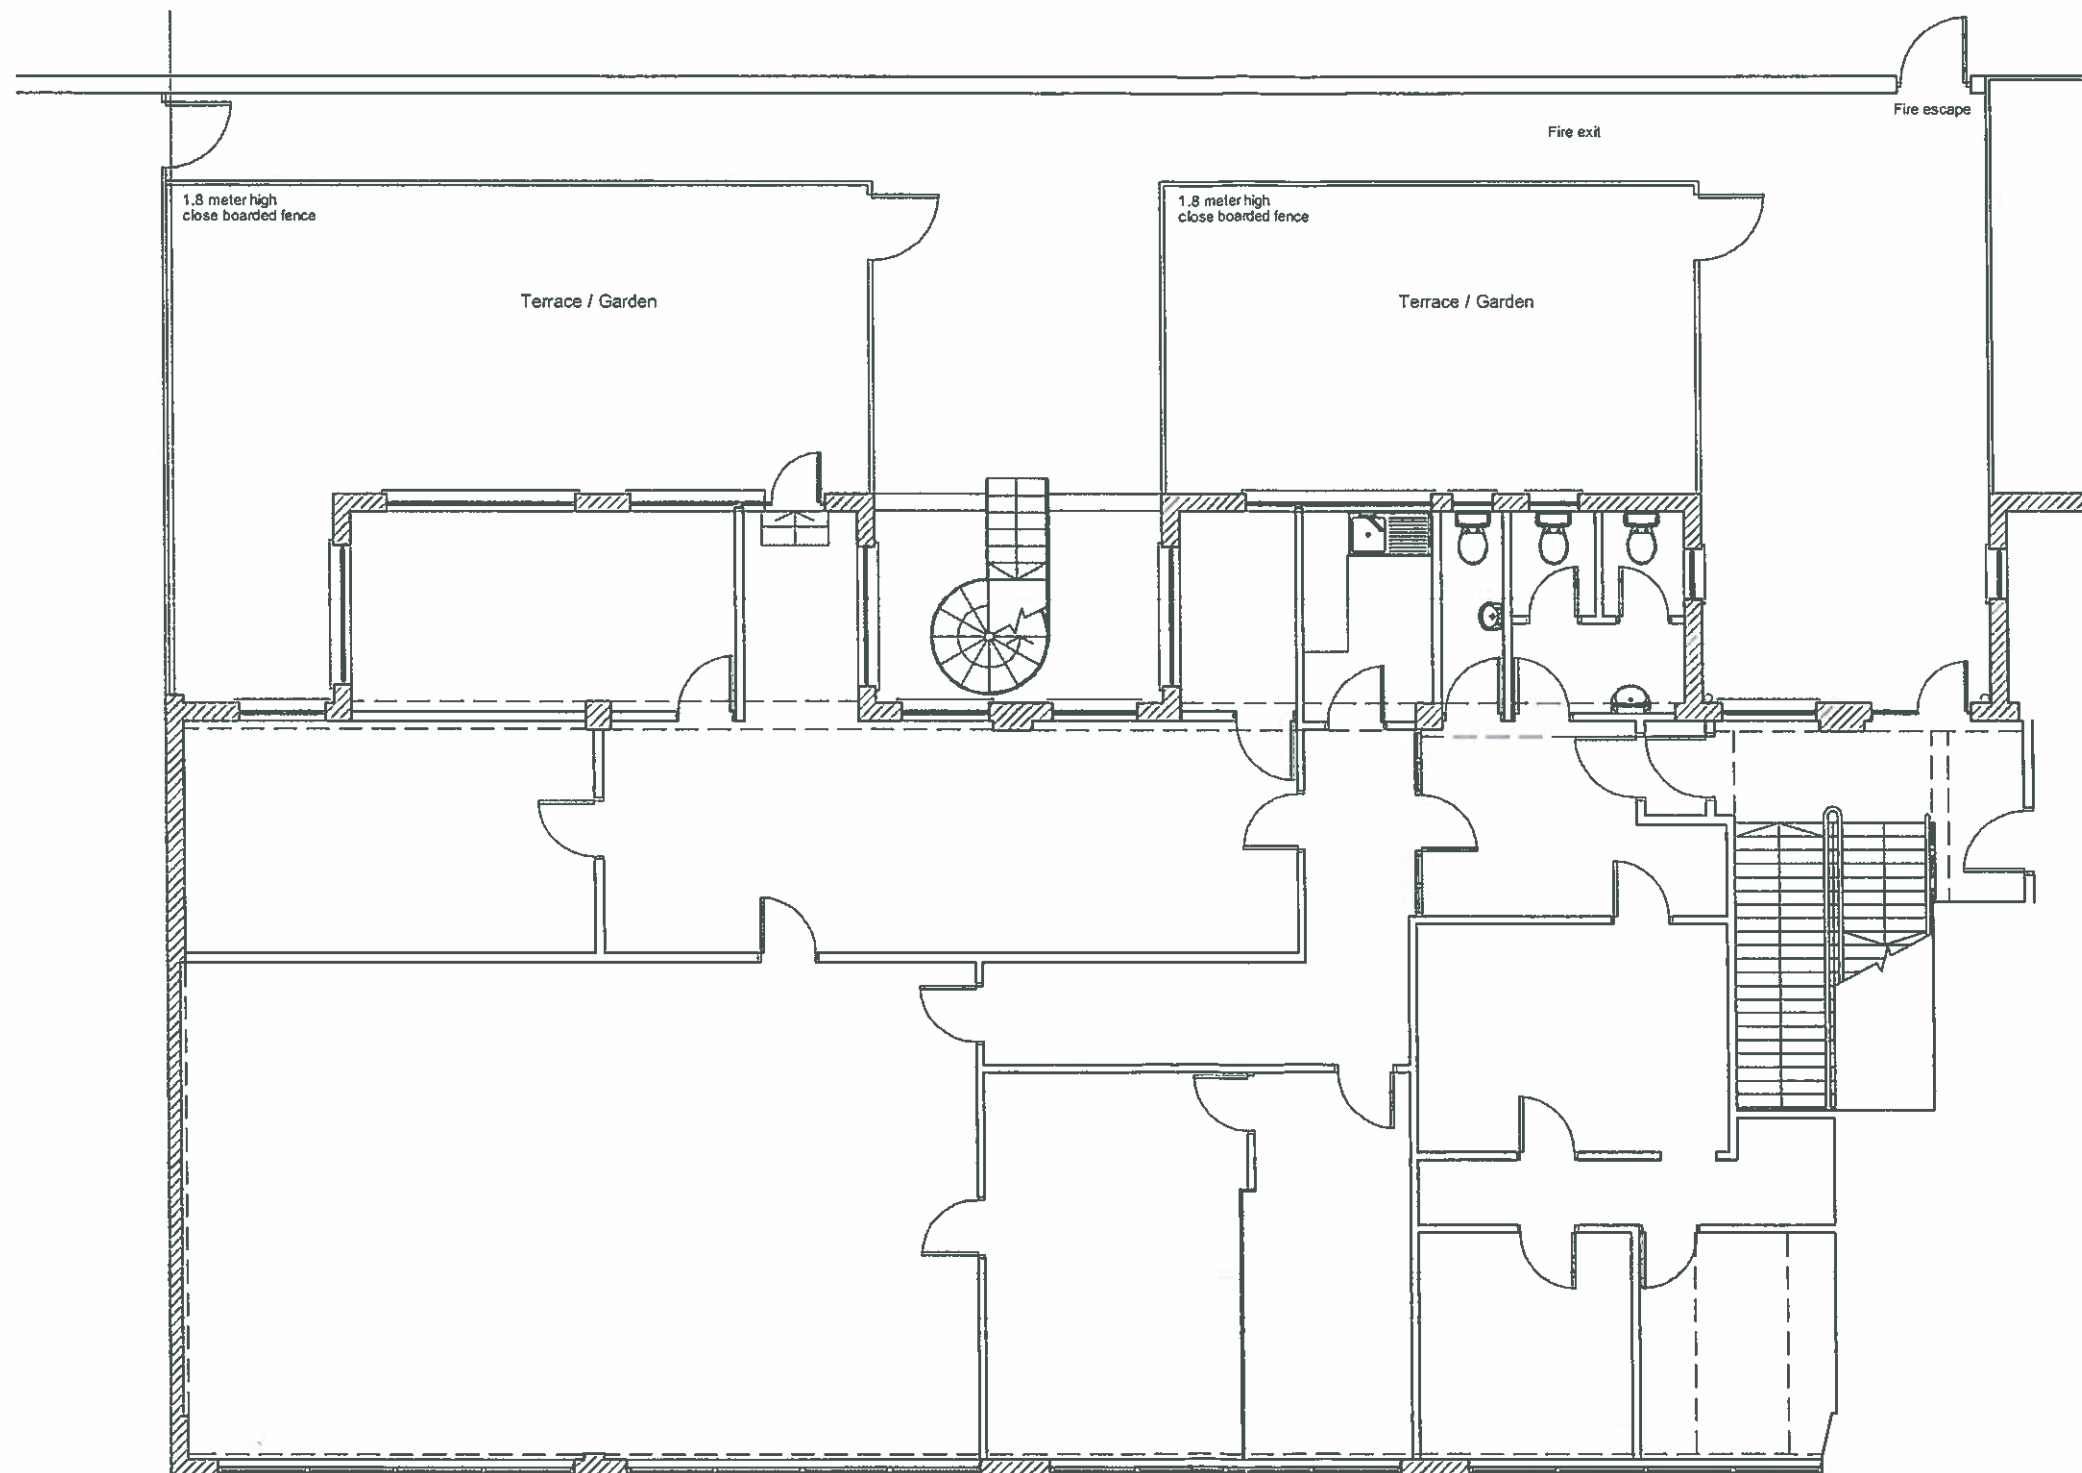

A 28.10.14 GARDEN FENCING ADDED
 09.03.14 FIRST ISSUE
 REV DATE DESCRIPTION

CLIENT	PROJECT
PLANNING SOLUTIONS LONDON LTD	EXISTING SCHEME

LOCATION	ADDRESS
LONDON	NEW COLLEGE PARADE LONDON NW3 5ES

DRAWING NO.	REVISION	DESCRIPTION
094-01	A	EXISTING PLANS

DRAWN BY	DATE	CHECKED BY
AC	09.03.14	JW

SCALE	CAD REF.	ISSUE STATUS
1:100MM @ A3.		CLIENT / LA APPROVAL

THIS DRAWING AND ITS DATA IS THE PROPERTY OF PLANNING SOLUTIONS LTD, & SHALL NOT BE REPRODUCED
 WITHOUT THE COMPANY'S CONSENT. DO NOT SCALE. WRITTEN DIMENSIONS TAKE PRECEDENCE.
 ANY DISCREPANCIES SHOULD BE REPORTED TO PLANNING SOLUTIONS LTD IMMEDIATELY - IF IN DOUBT ASK.

PLANNING SOLUTIONS (LONDON) LTD
 CRABTREE HOUSE
 83 CRABTREE LANE
 LONDON SW6 6LR
 UNITED KINGDOM
 T. 00 44 (0)20 7386 1668
 F. 00 44 (0)20 7381 5542
 E. plan.sol@btconnect.com