


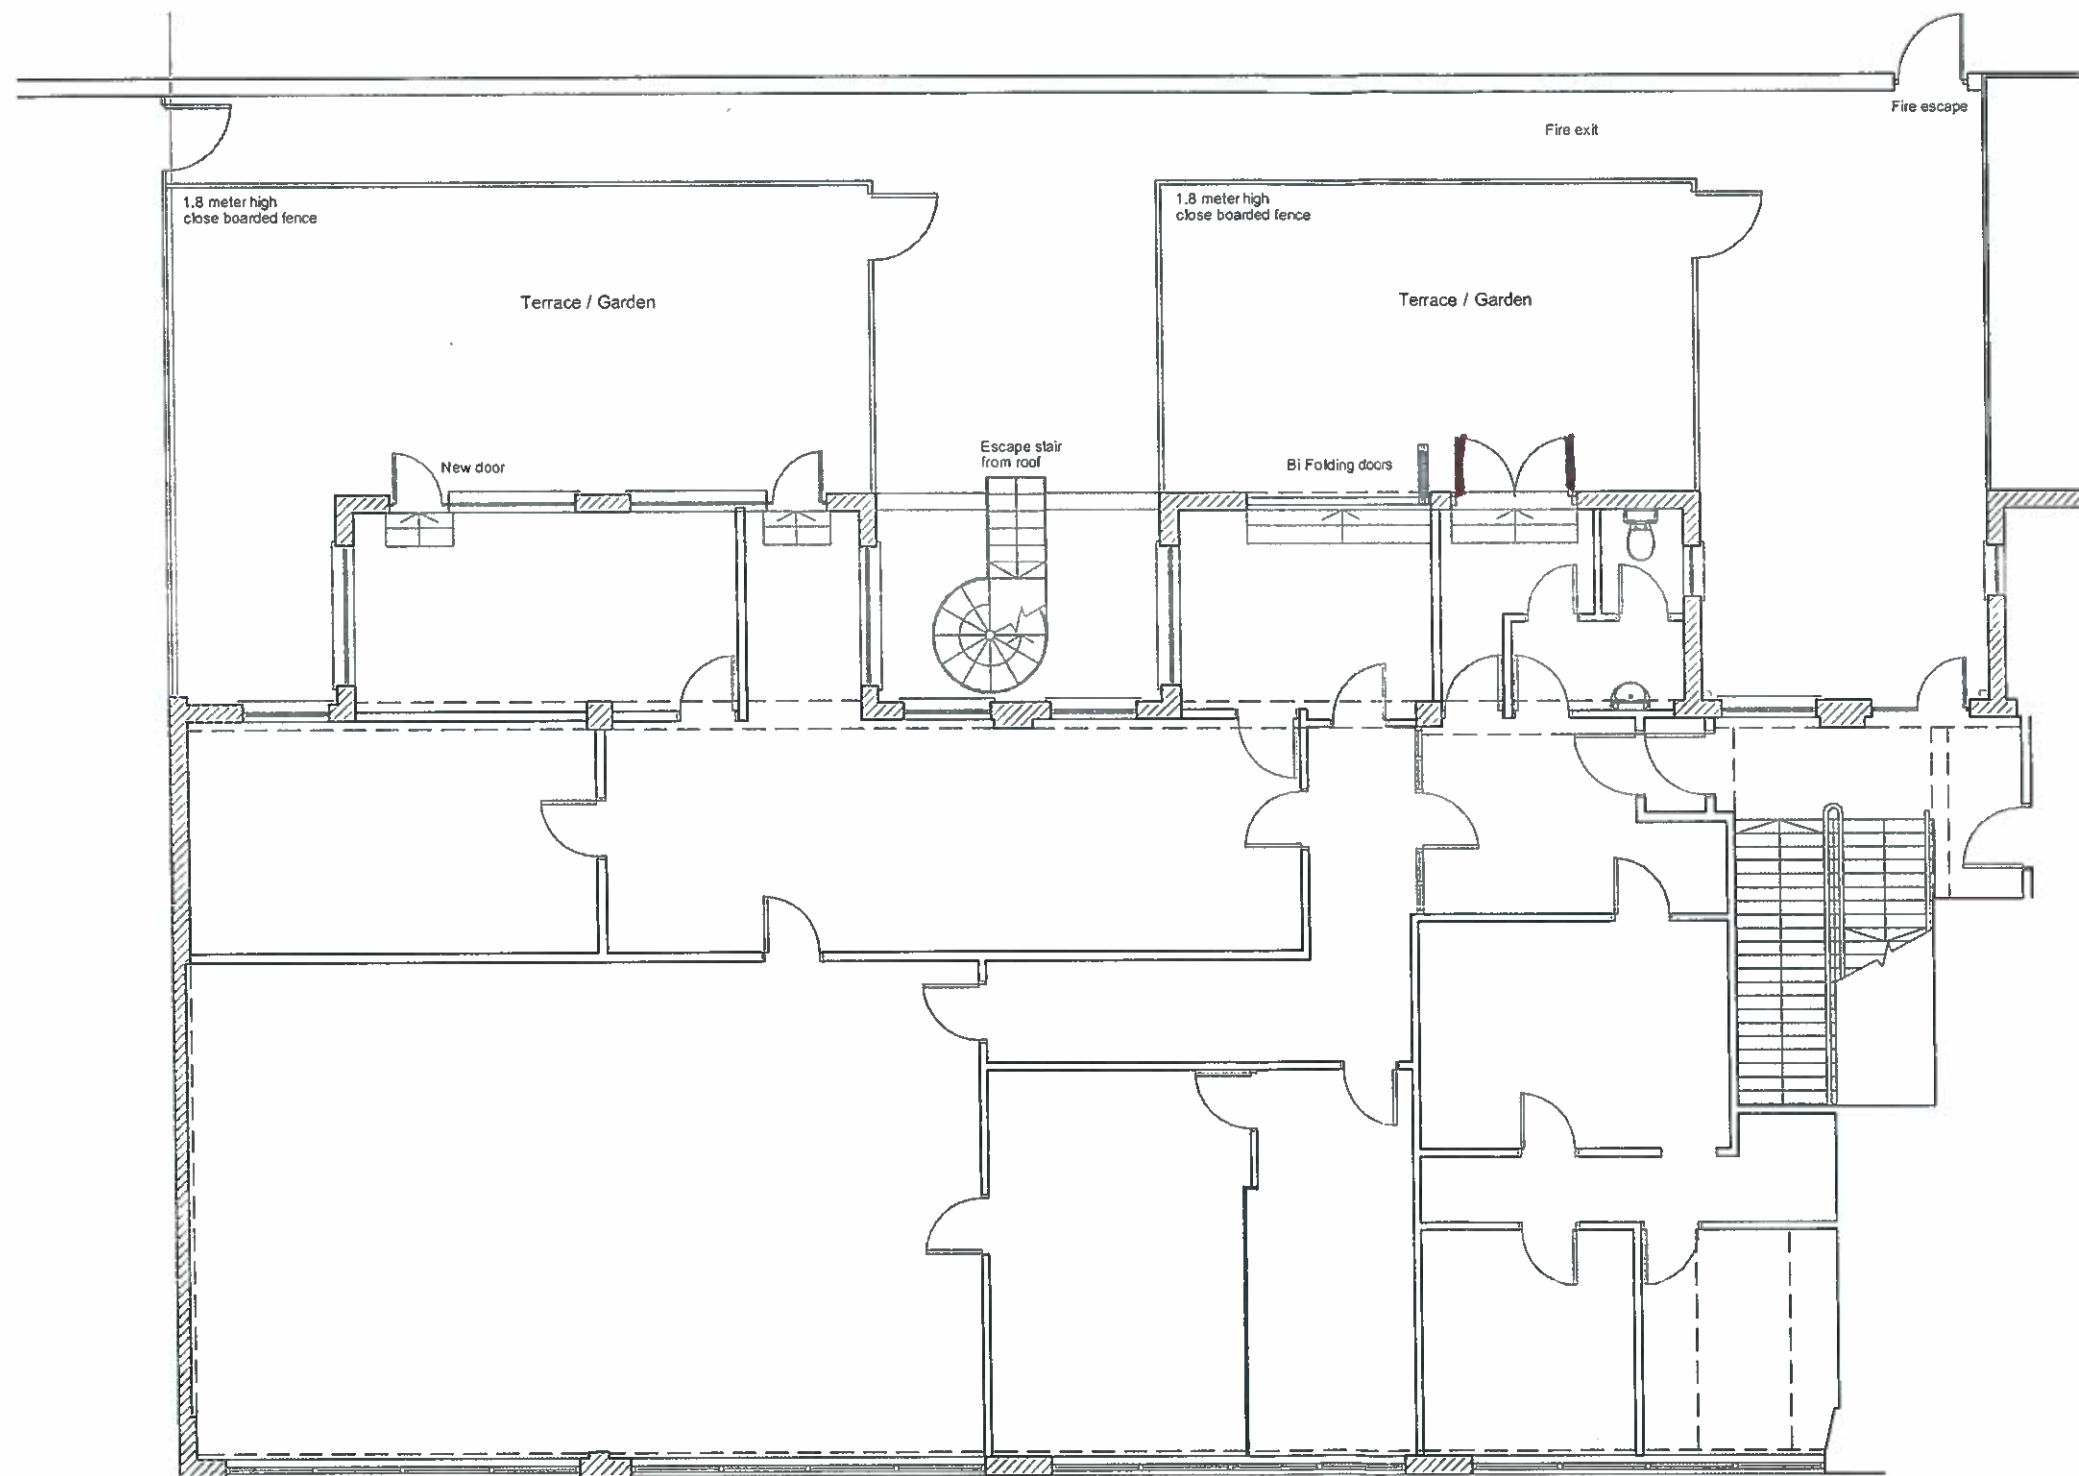

A 15.11.14 PATIO DOORS ADDED TO TOILET AREA
 30.10.14 FIRST ISSUE
 REV DATE DESCRIPTION

CLIENT PLANNING SOLUTIONS LONDON LTD PROJECT PROPOSED SCHEME

LOCATION LONDON ADDRESS NEW COLLEGE PARADE LONDON NW3 5ES

DRAWING NO. 094-05 REVISION A DESCRIPTION PROPOSED OFFICES

DRAWN BY AC DATE 30.10.14 CHECKED BY JW

SCALE 1:100MM CAD REF. A3. ISSUE STATUS CLIENT / LA APPROVAL

THIS DRAWING AND ITS DATA IS THE PROPERTY OF PLANNING SOLUTIONS LTD, & SHALL NOT BE REPRODUCED WITHOUT THE COMPANY'S CONSENT. DO NOT SCALE. WRITTEN DIMENSIONS TAKE PRECEDENCE. ANY DISCREPANCIES SHOULD BE REPORTED TO PLANNING SOLUTIONS LTD IMMEDIATELY - IF IN DOUBT ASK.


PLANNING SOLUTIONS (LONDON) LTD
 CRABTREE HOUSE
 83 CRABTREE LANE
 LONDON SW6 6LR
 UNITED KINGDOM
 T. 00 44 (0)20 7386 1868
 F. 00 44 (0)20 7381 5542
 E. plan.sol@btconnect.com



Front elevation



Proposed rear elevation

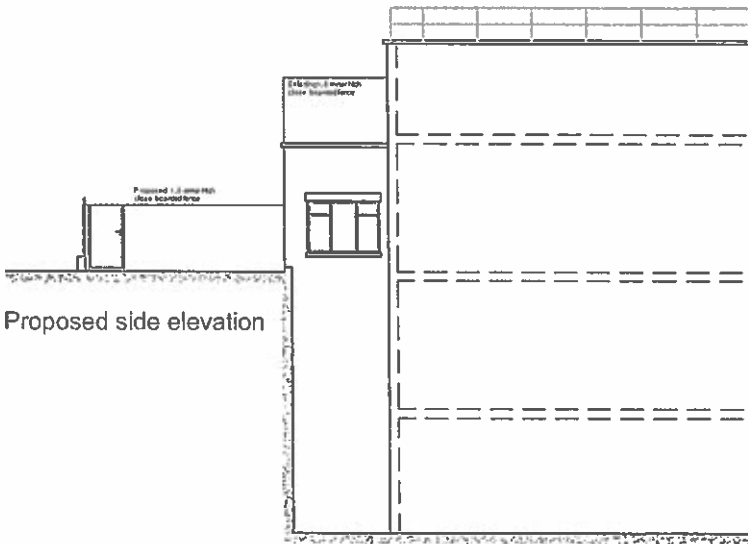

Proposed side elevation

F	16.11.14	PATIO DOORS ADDED TO REAR ELEVATION
E	25.10.14	PROPOSED SIDE ELEVATION ADDED
D	31.07.14	MINOR WINDOW DESIGN CHANGES
C	11.06.14	EXTERNAL FENCE LAYOUT CHANGES
B	01.06.14	WINDOW AND EXTERNAL CHANGES
A	09.04.14	LAYOUT CHANGES AS TO CLINETS REQUEST
	01.06.14	FIRST ISSUE

REV	DATE	DESCRIPTION
-----	------	-------------

CLIENT	PROJECT	
PLANNING SOLUTIONS LONDON LTD	PROPOSED SCHEME	
LOCATION	ADDRESS	
LONDON	NEW COLLEGE PARADE LONDON NW3 5ES	
DRAWING NO.	REVISION	DESCRIPTION
094-04	F	PROPOSED ELEVATIONS
DRAWN BY	DATE	CHECKED BY
AC	01.06.14	JW
SCALE	CAD REF.	ISSUE STATUS
1:200MM @ A3.		CLIENT / LA APPROVAL

THIS DRAWING AND ITS DATA IS THE PROPERTY OF PLANNING SOLUTIONS LTD, & SHALL NOT BE REPRODUCED WITHOUT THE COMPANY'S CONSENT. DO NOT SCALE. WRITTEN DIMENSIONS TAKE PRECEDENCE. ANY DISCREPANCIES SHOULD BE REPORTED TO PLANNING SOLUTIONS LTD IMMEDIATELY - IF IN DOUBT ASK.

PLANNING SOLUTIONS (LONDON) LTD
CRABTREE HOUSE
83 CRABTREE LANE
LONDON SW6 6LR
UNITED KINGDOM
T. 00 44 (0)20 7386 1868
F. 00 44 (0)20 7381 5542
E. plan.sol@btconnect.com