



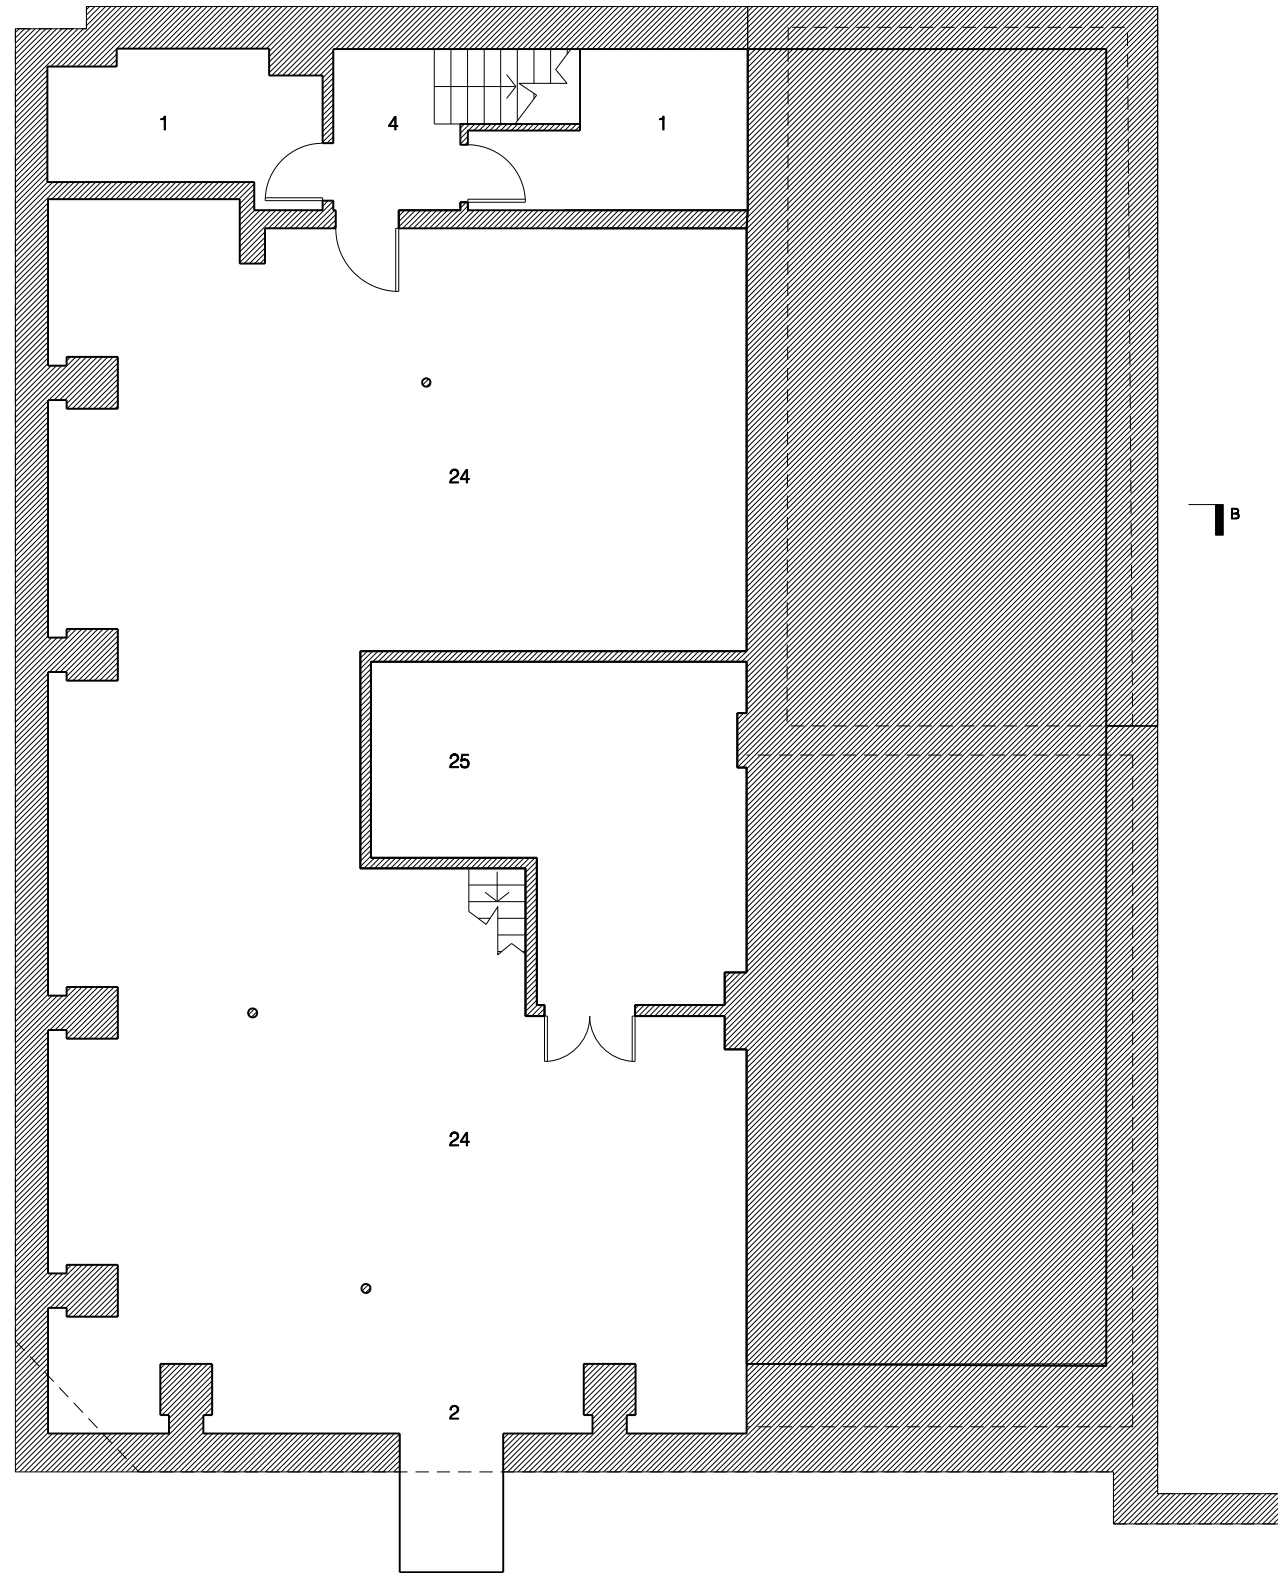

01
PL115 PROPOSED BASEMENT
Scale 1:100 @ A3

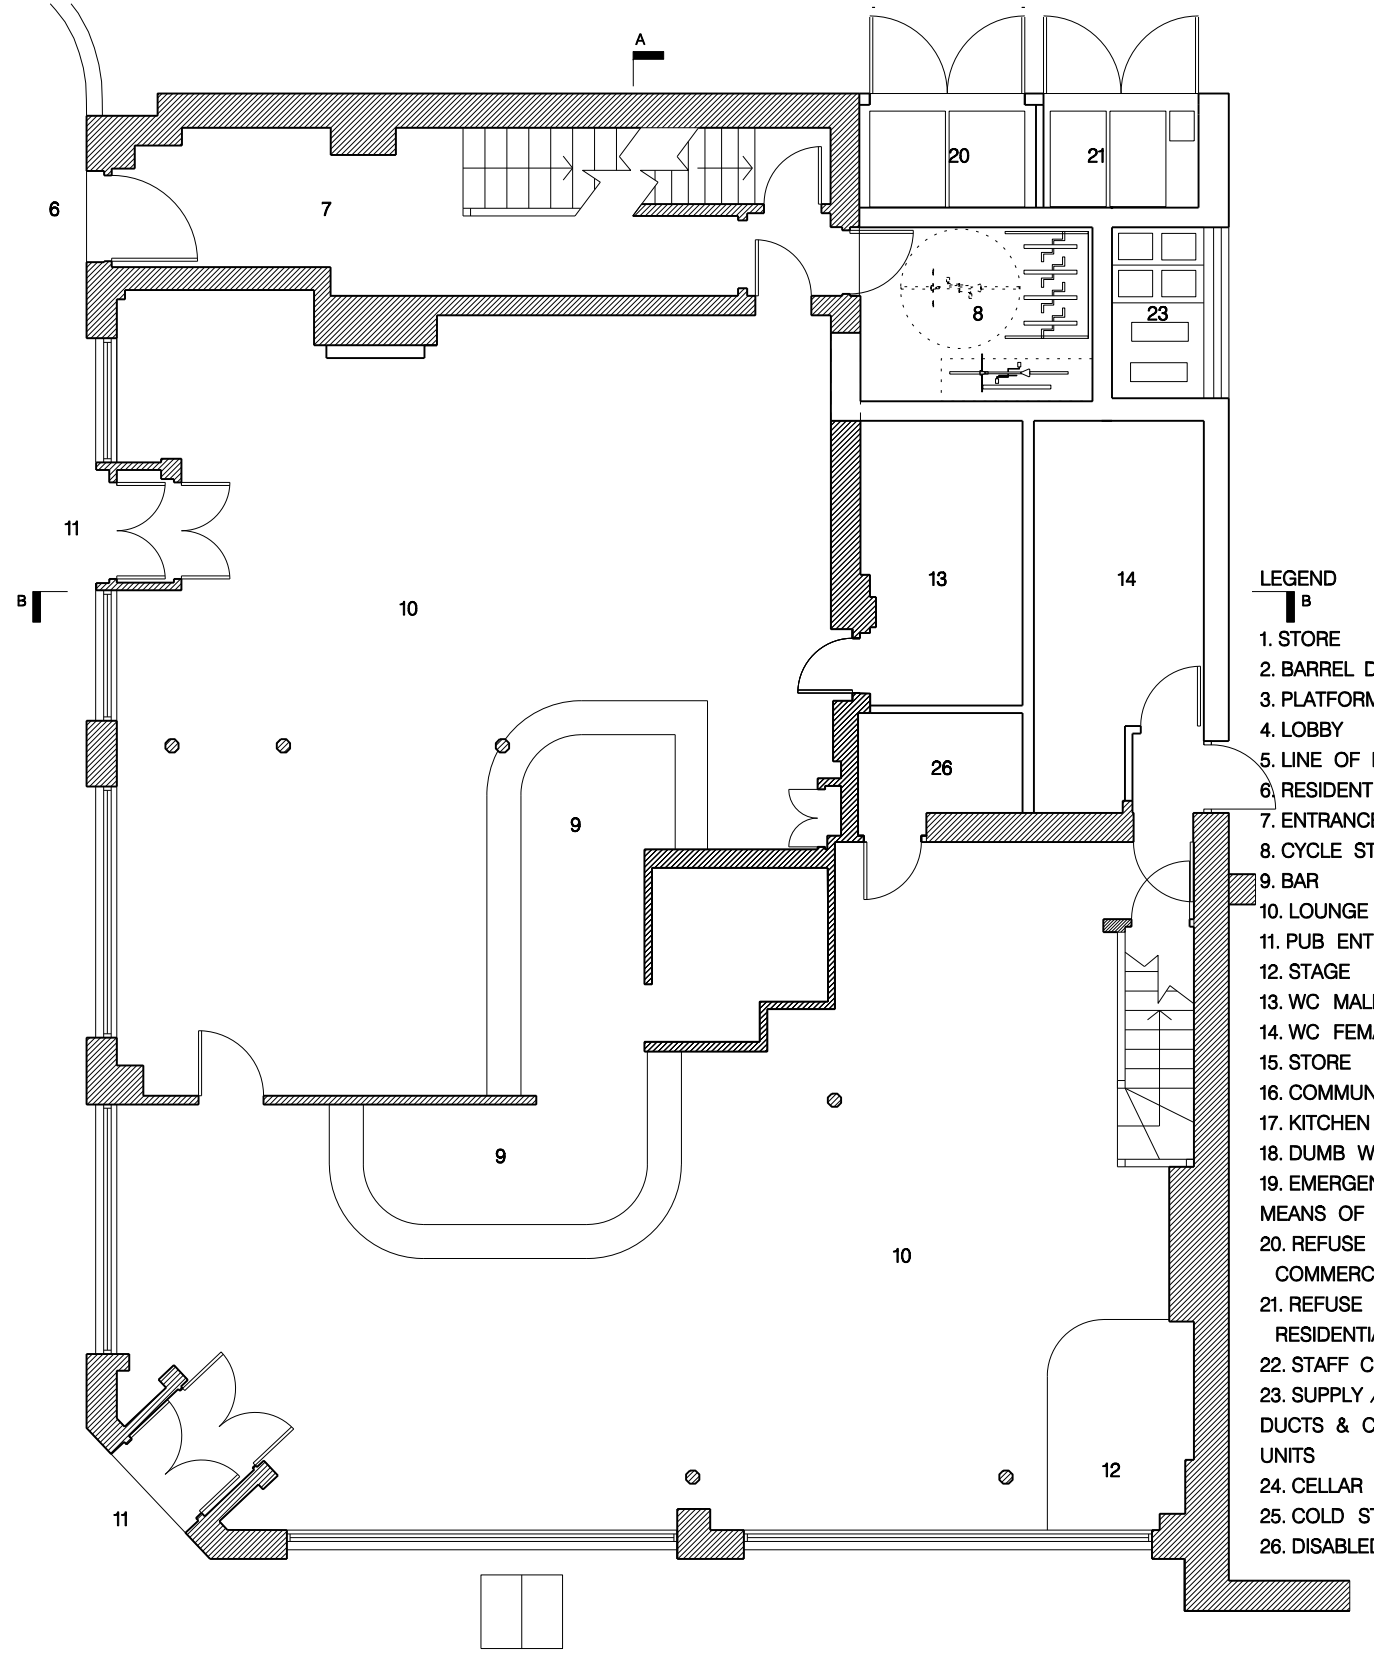

02
PL115 PROPOSED GROUND FLOOR
Scale 1:100 @ A3

- LEGEND**
- 1. STORE
 - 2. BARREL DROP
 - 3. PLATFORM LIFT
 - 4. LOBBY
 - 5. LINE OF BUILDING ABOVE
 - 6. RESIDENTIAL ENTRANCE
 - 7. ENTRANCE HALL
 - 8. CYCLE STORE
 - 9. BAR
 - 10. LOUNGE
 - 11. PUB ENTRANCE
 - 12. STAGE
 - 13. WC MALE
 - 14. WC FEMALE
 - 15. STORE
 - 16. COMMUNITY ROOM
 - 17. KITCHEN
 - 18. DUMB WAITER
 - 19. EMERGENCY MEANS OF ESCAPE
 - 20. REFUSE COLLECTION COMMERCIAL
 - 21. REFUSE COLLECTION RESIDENTIAL
 - 22. STAFF CHANGING/WC
 - 23. SUPPLY /EXTRACT DUCTS & CONDENSER UNITS
 - 24. CELLAR
 - 25. COLD STORE
 - 26. DISABLED WC


Revision	Date	Reason	Initial
/	25/04/14	PRELIMINARY	MF
A	13/08/14	PRELIMINARY	MF
B	12/09/14	PLANNING	MF
C	17/09/14	PLANNING	MF
D	04/12/14	PLANNING	MF

Notes

- Drawings based on measured survey by Warner Land Surveys
- Demolished & replaced fabric in red.

 Existing elements retained

0 5 Metres

 

mark fairhurst ARCHITECTS

16 Winchester Walk, London, SE1 9AQ. T 020 7407 7070, E info@mark-fairhurst.co.uk

Project: COCK TAVERN, 23 PHOENIX ROAD, LONDON NW1 1HB

Client: FLAMESTRIKE LTD

Drawing title: PROPOSED BASEMENT & GROUND FLOOR PLANS

Scale: 1:100@A3, 1:50@A1

Date: 04.04.14

Drawn by: MF

Project number: 1250

Drawing number: PL115 Rev D

Status: **PLANNING**