



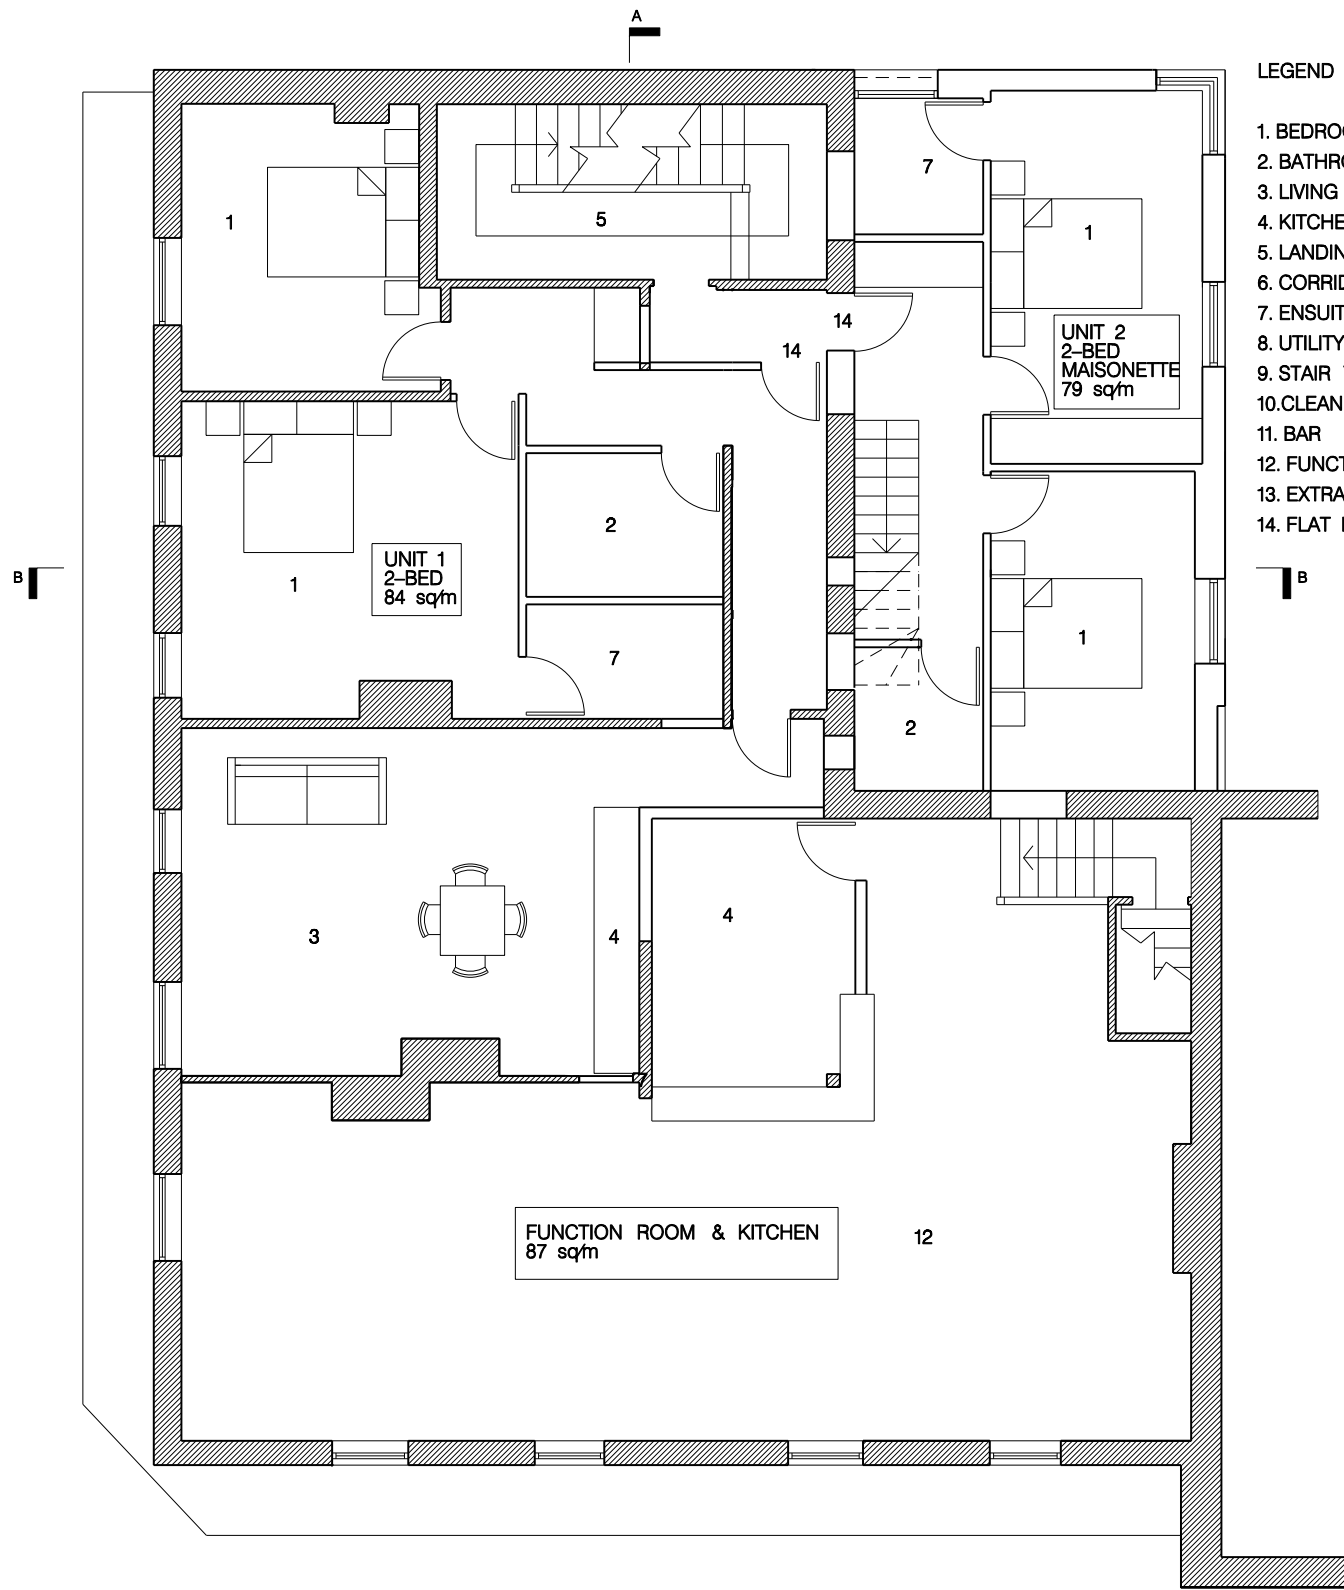

- LEGEND
1. BEDROOM
 2. BATHROOM
 3. LIVING
 4. KITCHEN
 5. LANDING
 6. CORRIDOR
 7. ENSUITE BATHROOM
 8. UTILITY
 9. STAIR TO THIRD FLOOR
 10. CLEANERS CUPBOARD
 11. BAR
 12. FUNCTION ROOM
 13. EXTRACT FLUE
 14. FLAT ENTRANCE DOOR

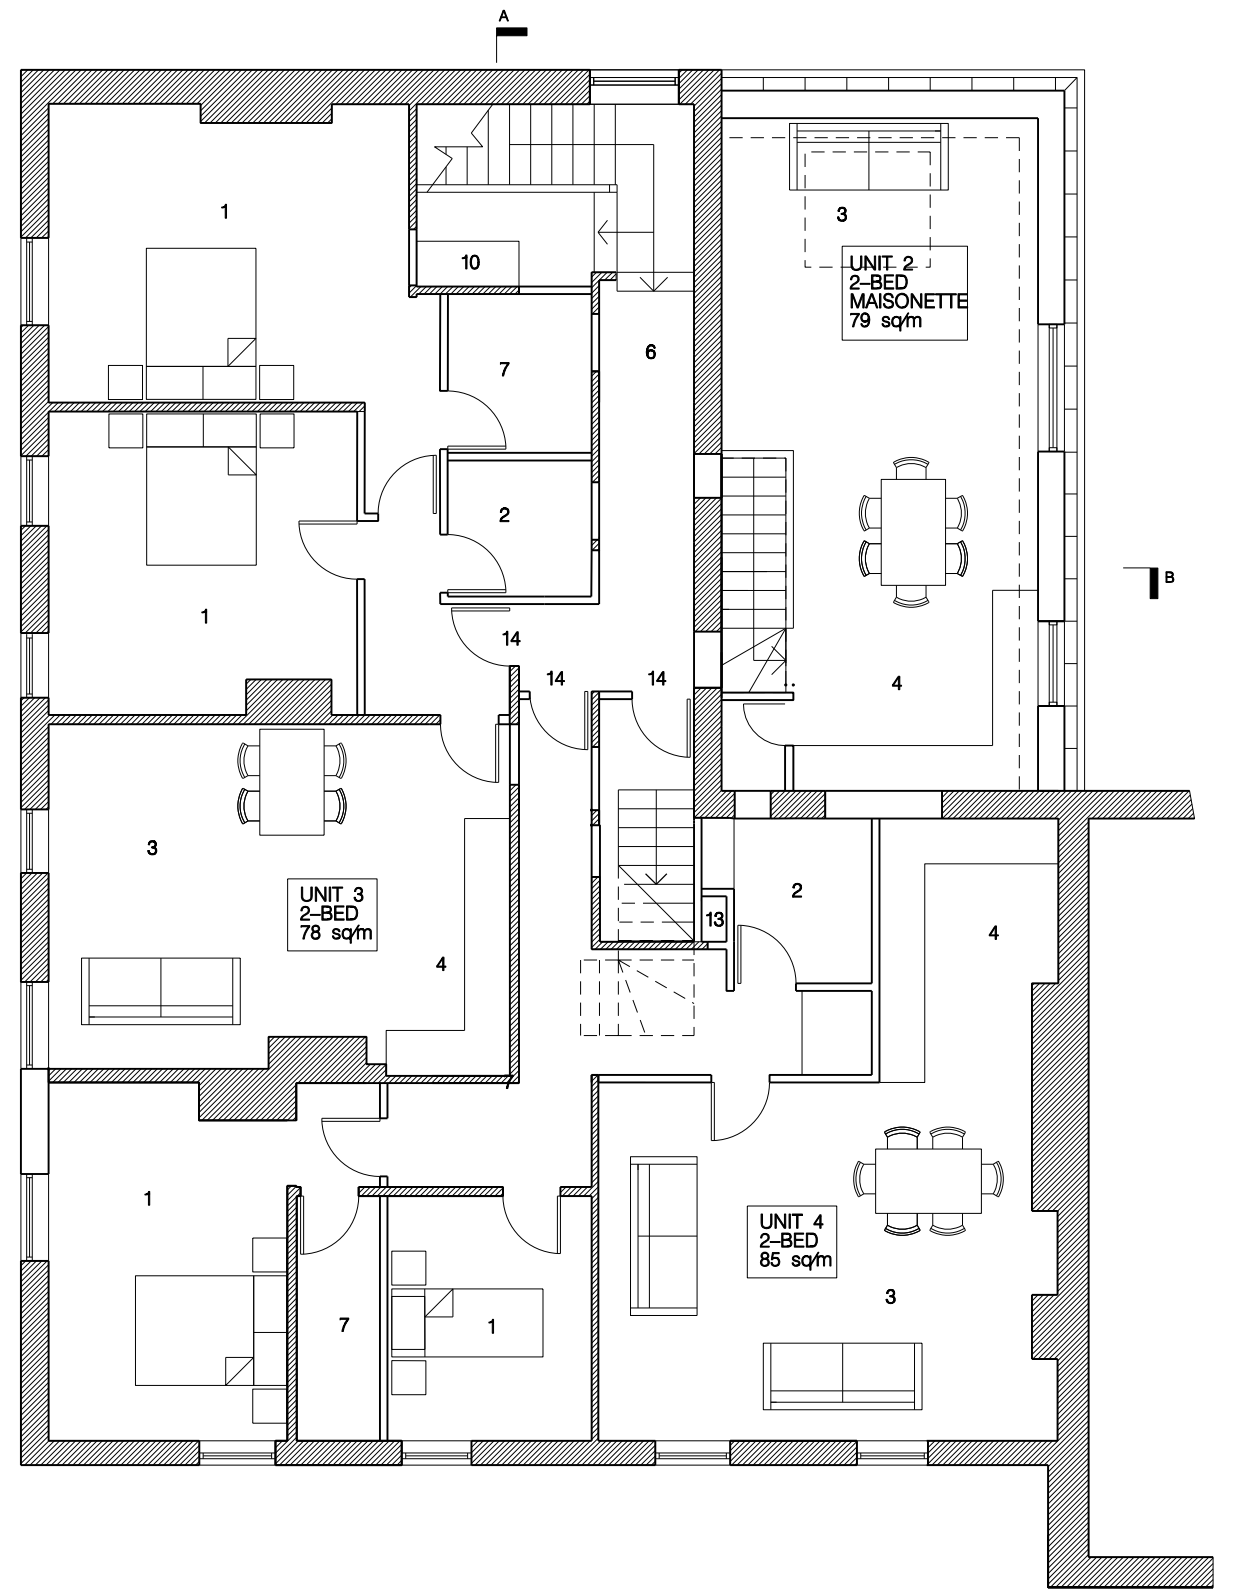

- LEGEND
1. BEDROOM
 2. BATHROOM
 3. LIVING
 4. KITCHEN
 5. LANDING
 6. CORRIDOR
 7. ENSUITE BATHROOM
 8. UTILITY
 9. STAIR TO THIRD FLOOR
 10. CLEANERS CUPBOARD
 11. BAR
 12. FUNCTION ROOM
 13. EXTRACT FLUE
 14. FLAT ENTRANCE DOOR

01 PROPOSED FIRST FLOOR PLAN
PL116 Scale 1:100 @ A3



02 PROPOSED SECOND FLOOR PLAN
PL116 Scale 1:100 @ A3



Revision	Date	Reason	Initial
/	04.04.14	PRELIMINARY	MF
A	08.04.14	PRELIMINARY	MF
B	13.08.14	PRELIMINARY	MF
C	12.09.14	PLANNING	MF
D	16.09.14	PLANNING	MF
E	04.12.14	PLANNING	MF

Notes

1. Drawings based on measured survey by Warner Land Surveys
2. Demolished & replaced fabric in red.

 Existing elements retained

0 5 Metres



mark fairhurst ARCHITECTS

16 Winchester Walk, London, SE1 9AQ. T 020 7407 7070, E info@mark-fairhurst.co.uk

Project: COCK TAVERN, 23 PHOENIX ROAD, LONDON NW1 1HB

Client: FLAMESTRIKE LTD

Drawing title: PROPOSED FIRST & SECOND FLOOR PLANS

Scale: 1:100@A3, 1:50@A1

Date: 04.04.14

Drawn by: MF

Project number: 1250

Drawing number: PL/116 Rev E

Status: PLANNING