


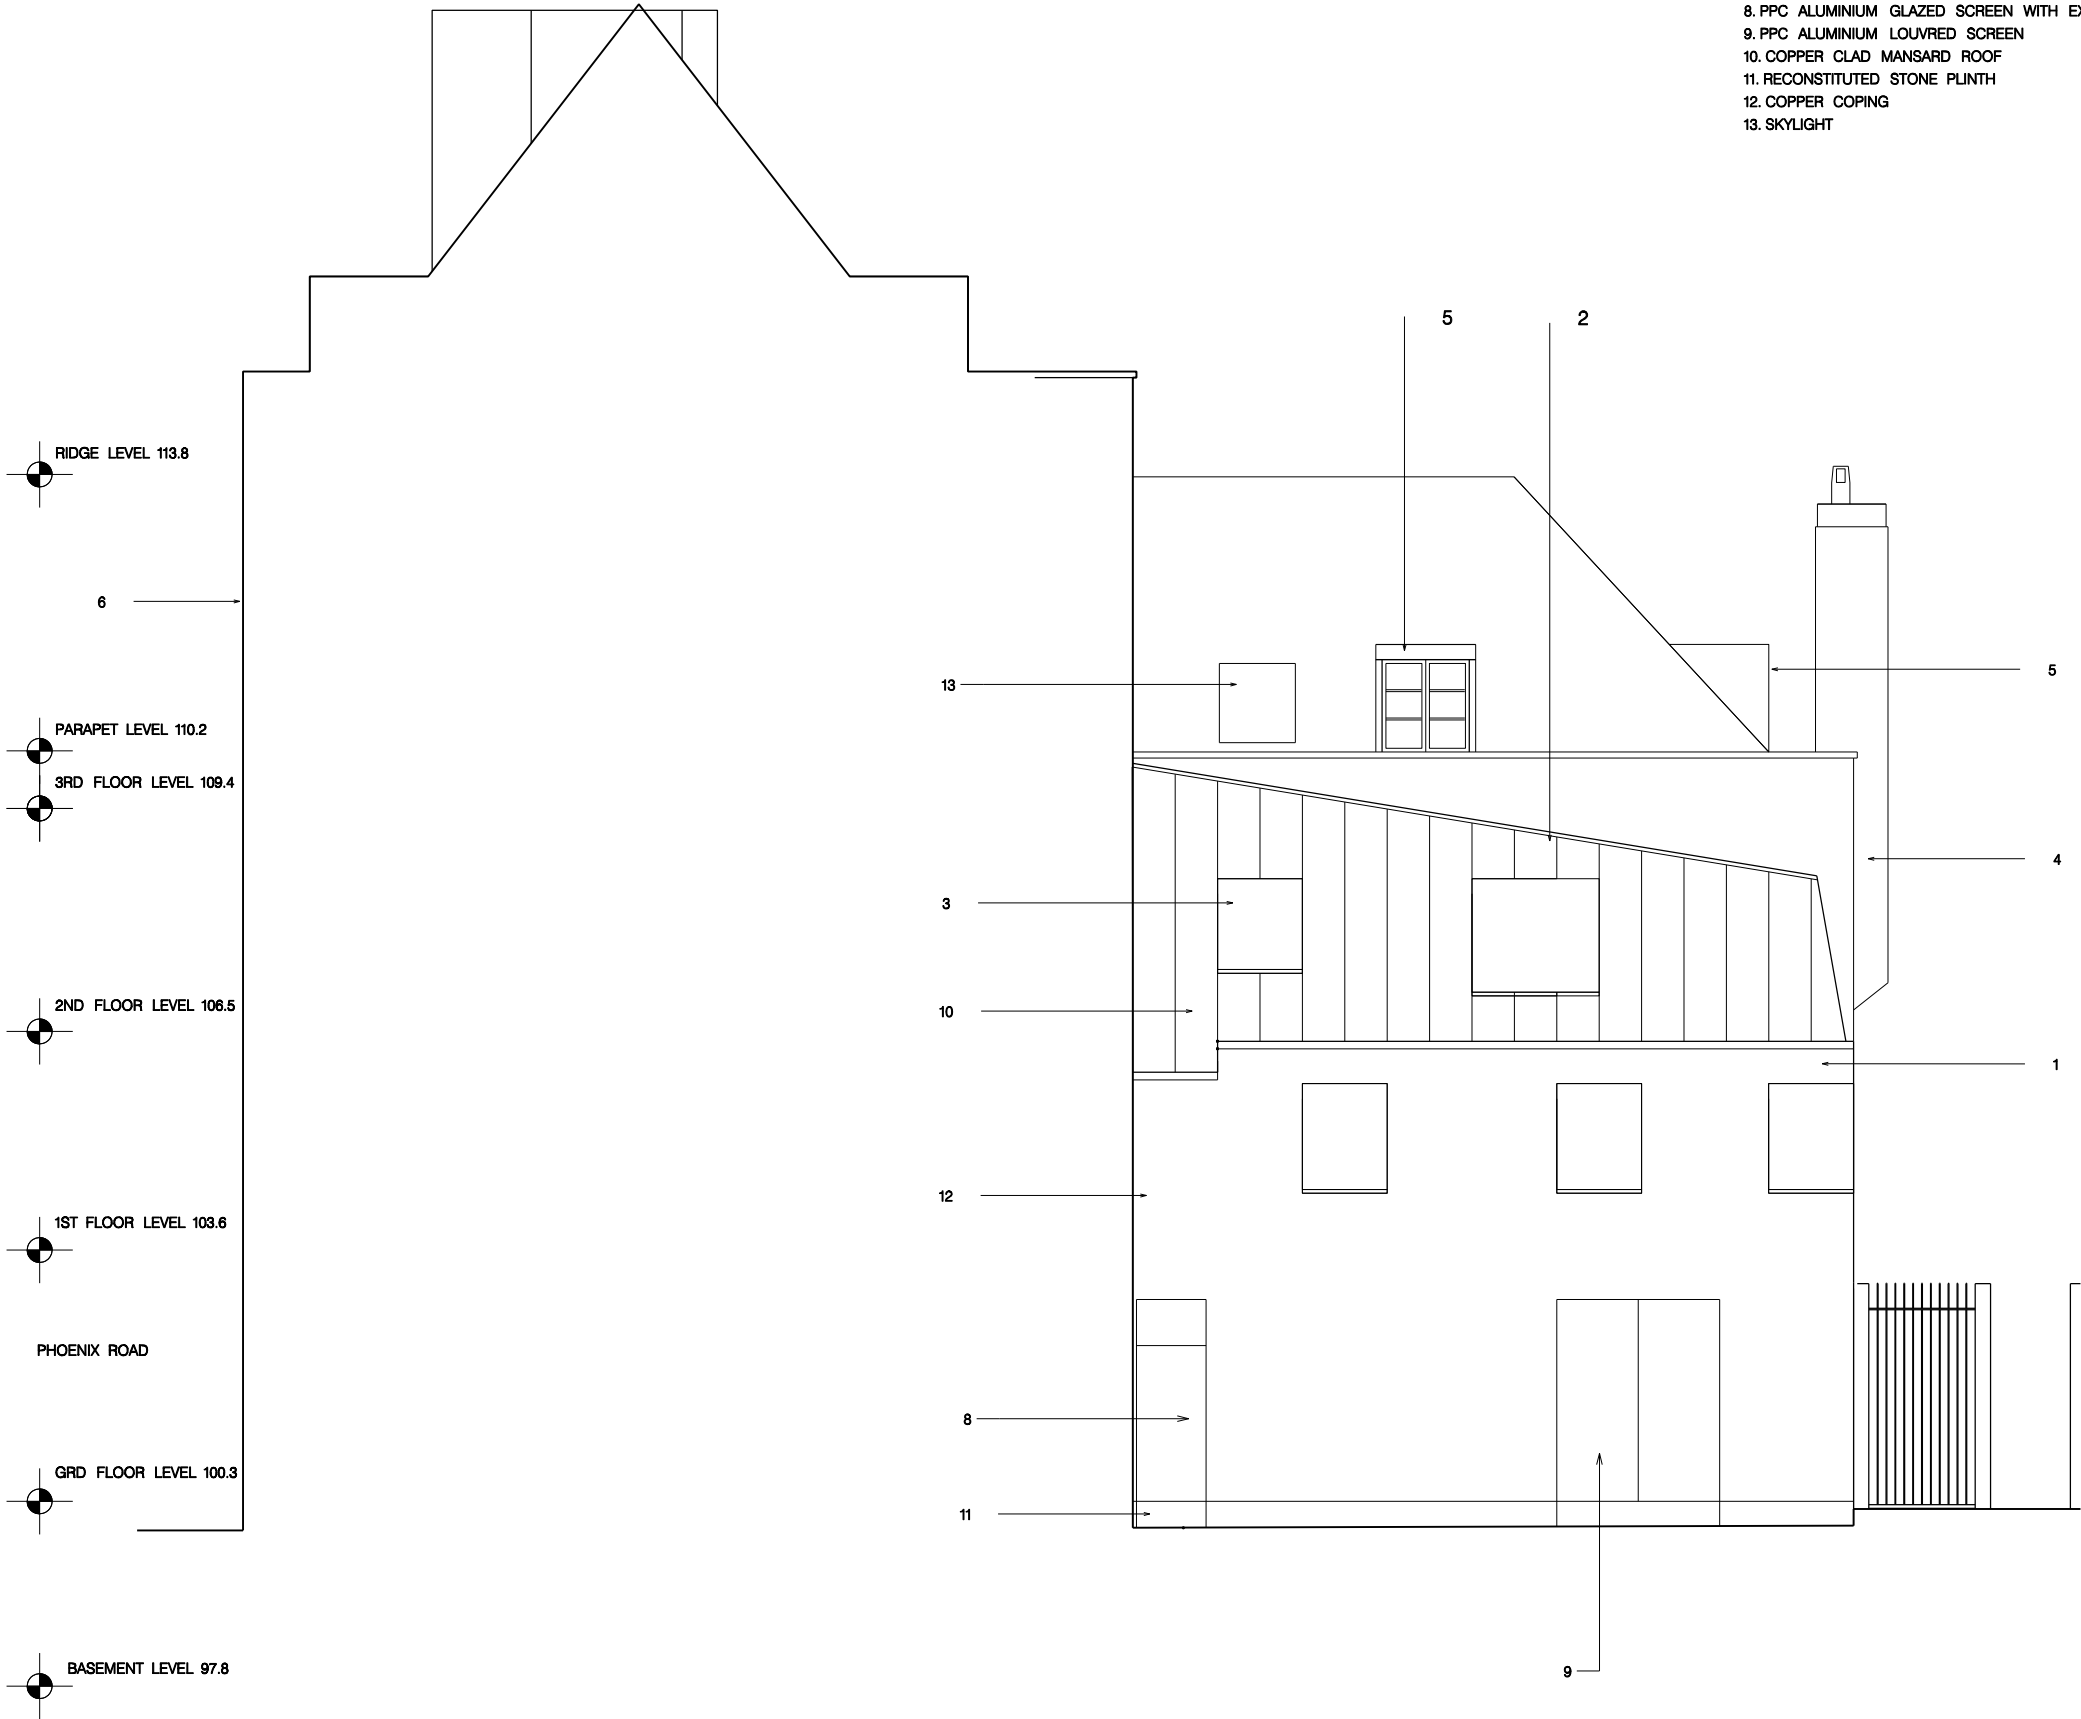

- LEGEND
- 1. SELF FINISH INSULATED RENDERED WALL
 - 2. COPPER STANDING SEAM CLADDING
 - 3. PPC ALUMINIUM WINDOWS WITH STRUCTURAL GLAZED SASH
 - 4. FRAMELESS GLAZED CORNER WINDOW
 - 5. PATINATED ZINC CLAD DORMER
 - 6. OUTLINE TO WALKER HOUSE
 - 7. STRUCTURAL GLASS BALUSTRADE
 - 8. PPC ALUMINIUM GLAZED SCREEN WITH EXIT DOOR
 - 9. PPC ALUMINIUM LOUVRED SCREEN
 - 10. COPPER CLAD MANSARD ROOF
 - 11. RECONSTITUTED STONE PLINTH
 - 12. COPPER COPING
 - 13. SKYLIGHT

Notes

Revision	Date	Reason	Initial
/	08.04.14	PRELIMINARY	MF
A	13.08.14	PRELIMINARY	MF
B	12.09.14	PLANNING	MF
C	17.09.14	PLANNING	MF
D	06.12.14	PLANNING	MF

All dimensions must be checked on site and not scaled from this drawing. © Mark Fairhurst Limited

markfairhurstARCHITECTS

16 Winchester Walk, London, SE1 8AQ. T 020 7407 7070, E info@mark-fairhurst.co.uk

Project: COCK TAVERN, 23 PHOENIX ROAD, LONDON NW1 1HB

Client: FLAMESTRIKE LTD

Drawing title: PROPOSED NORTH EAST ELEVATION

Scale: 1:100@A3, 1:50@A1 Date: 12.09.14 Drawn by: MF

Project number: 1250 Drawing number: PL132 Rev D

Status: PLANNING

01 PROPOSED NORTH EAST ELAVTION
PL132 Scale 1:100 @ A3