



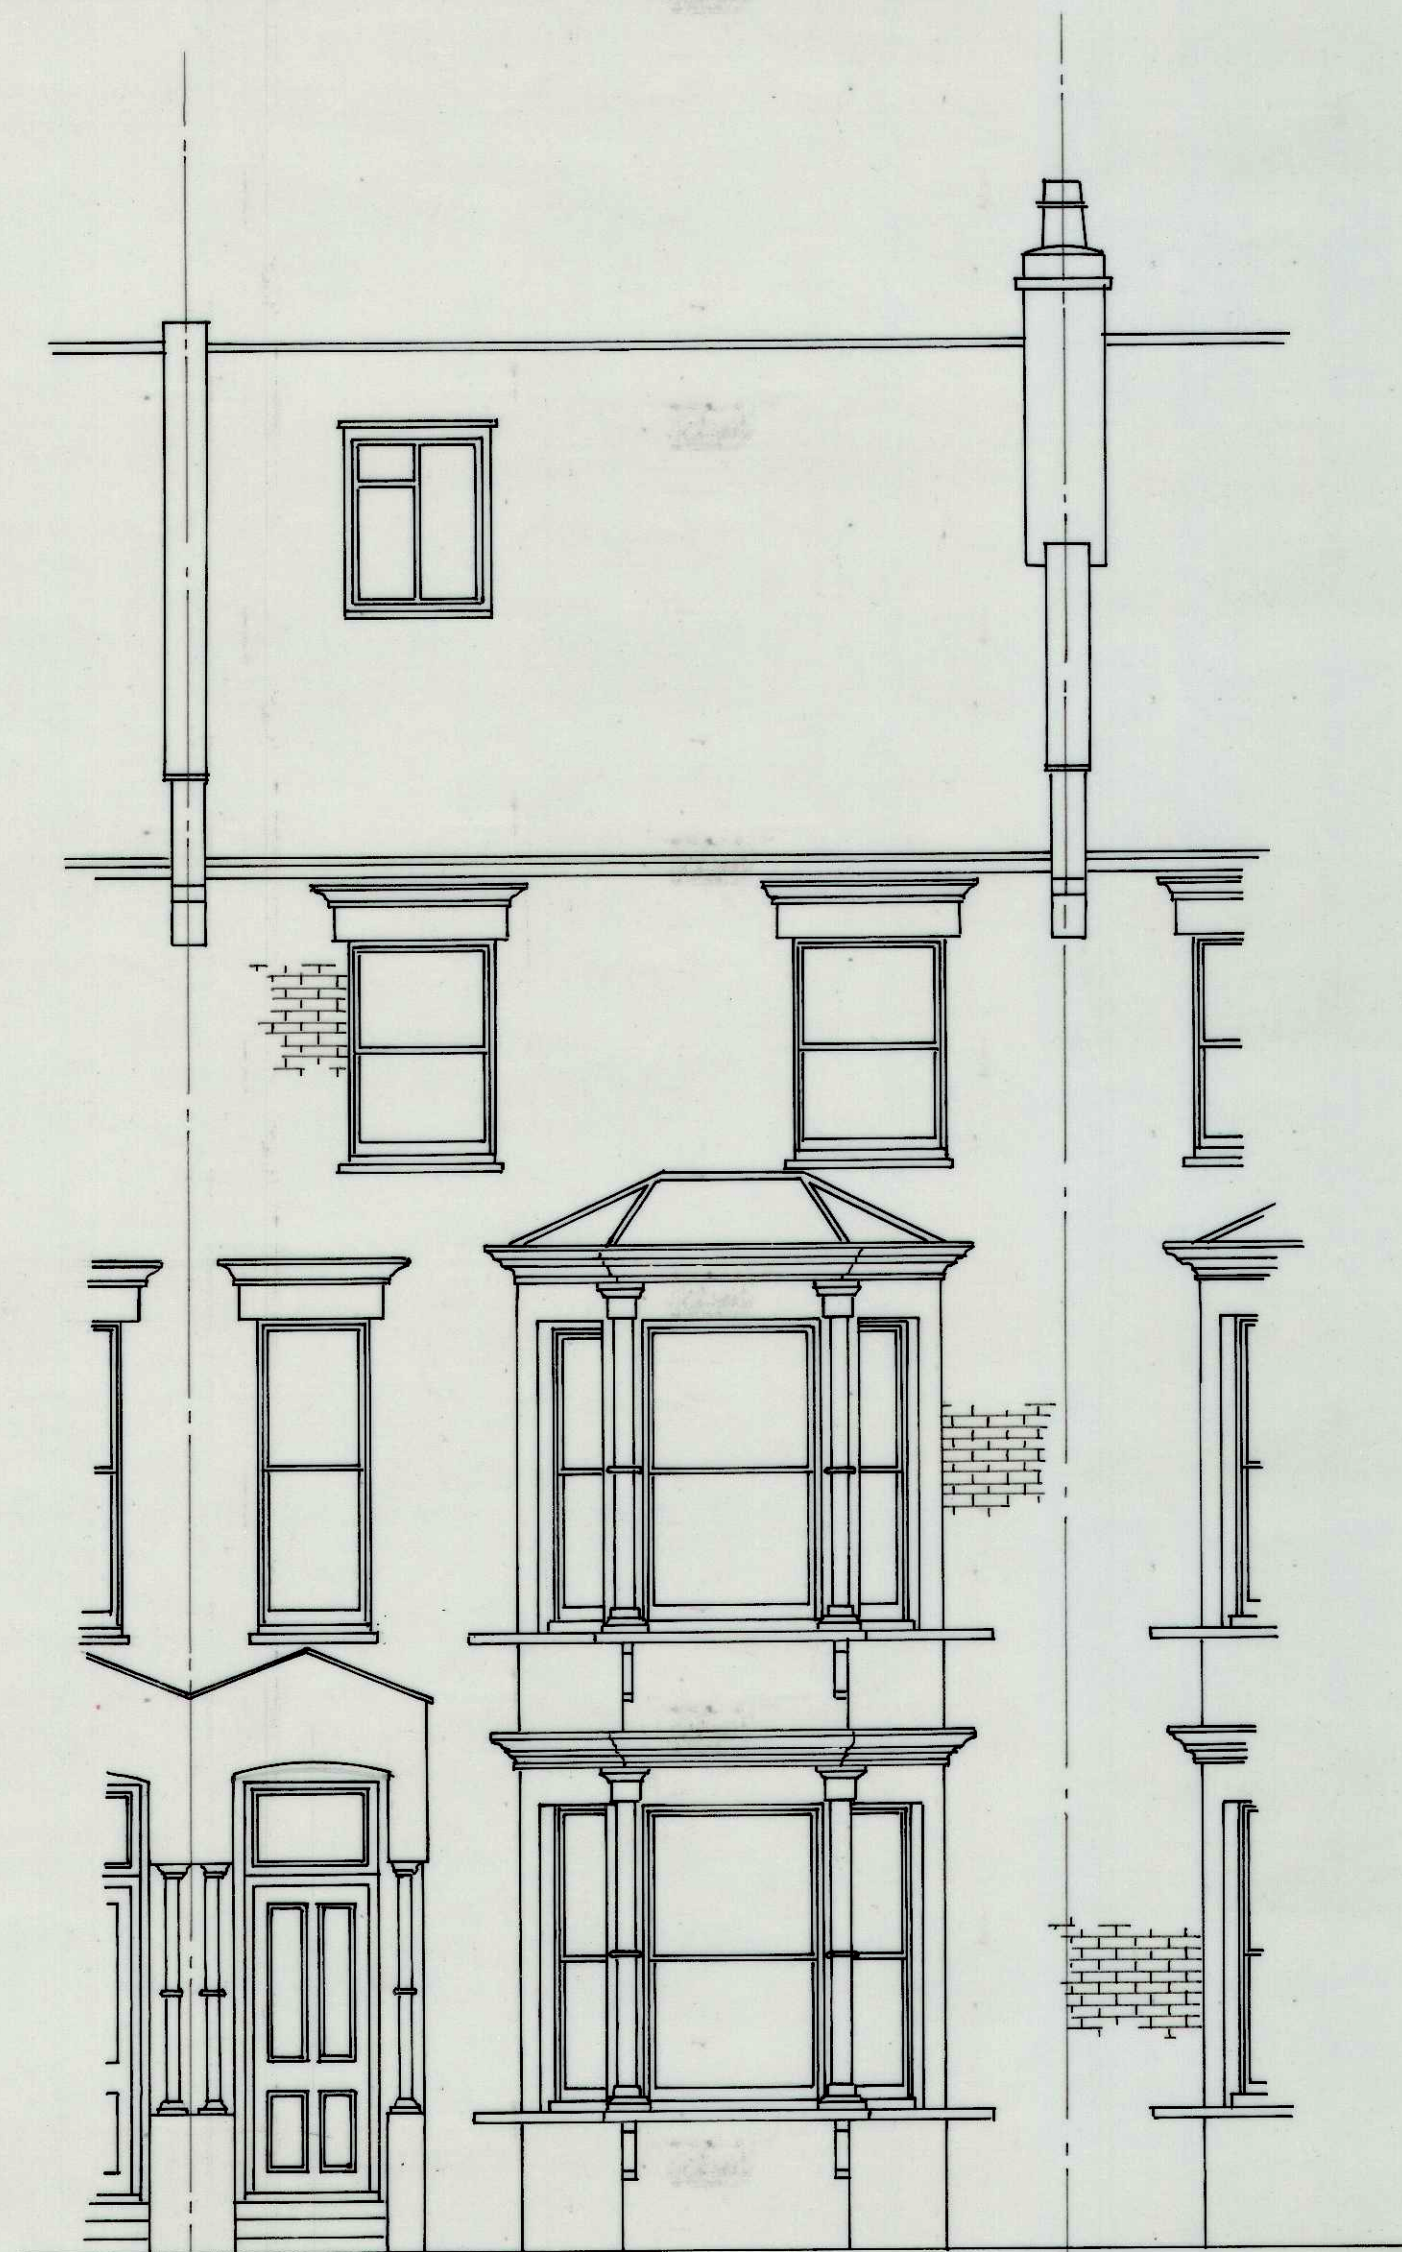

EXISTING FRONT ELEVATION
- AS PROPOSED 1:50

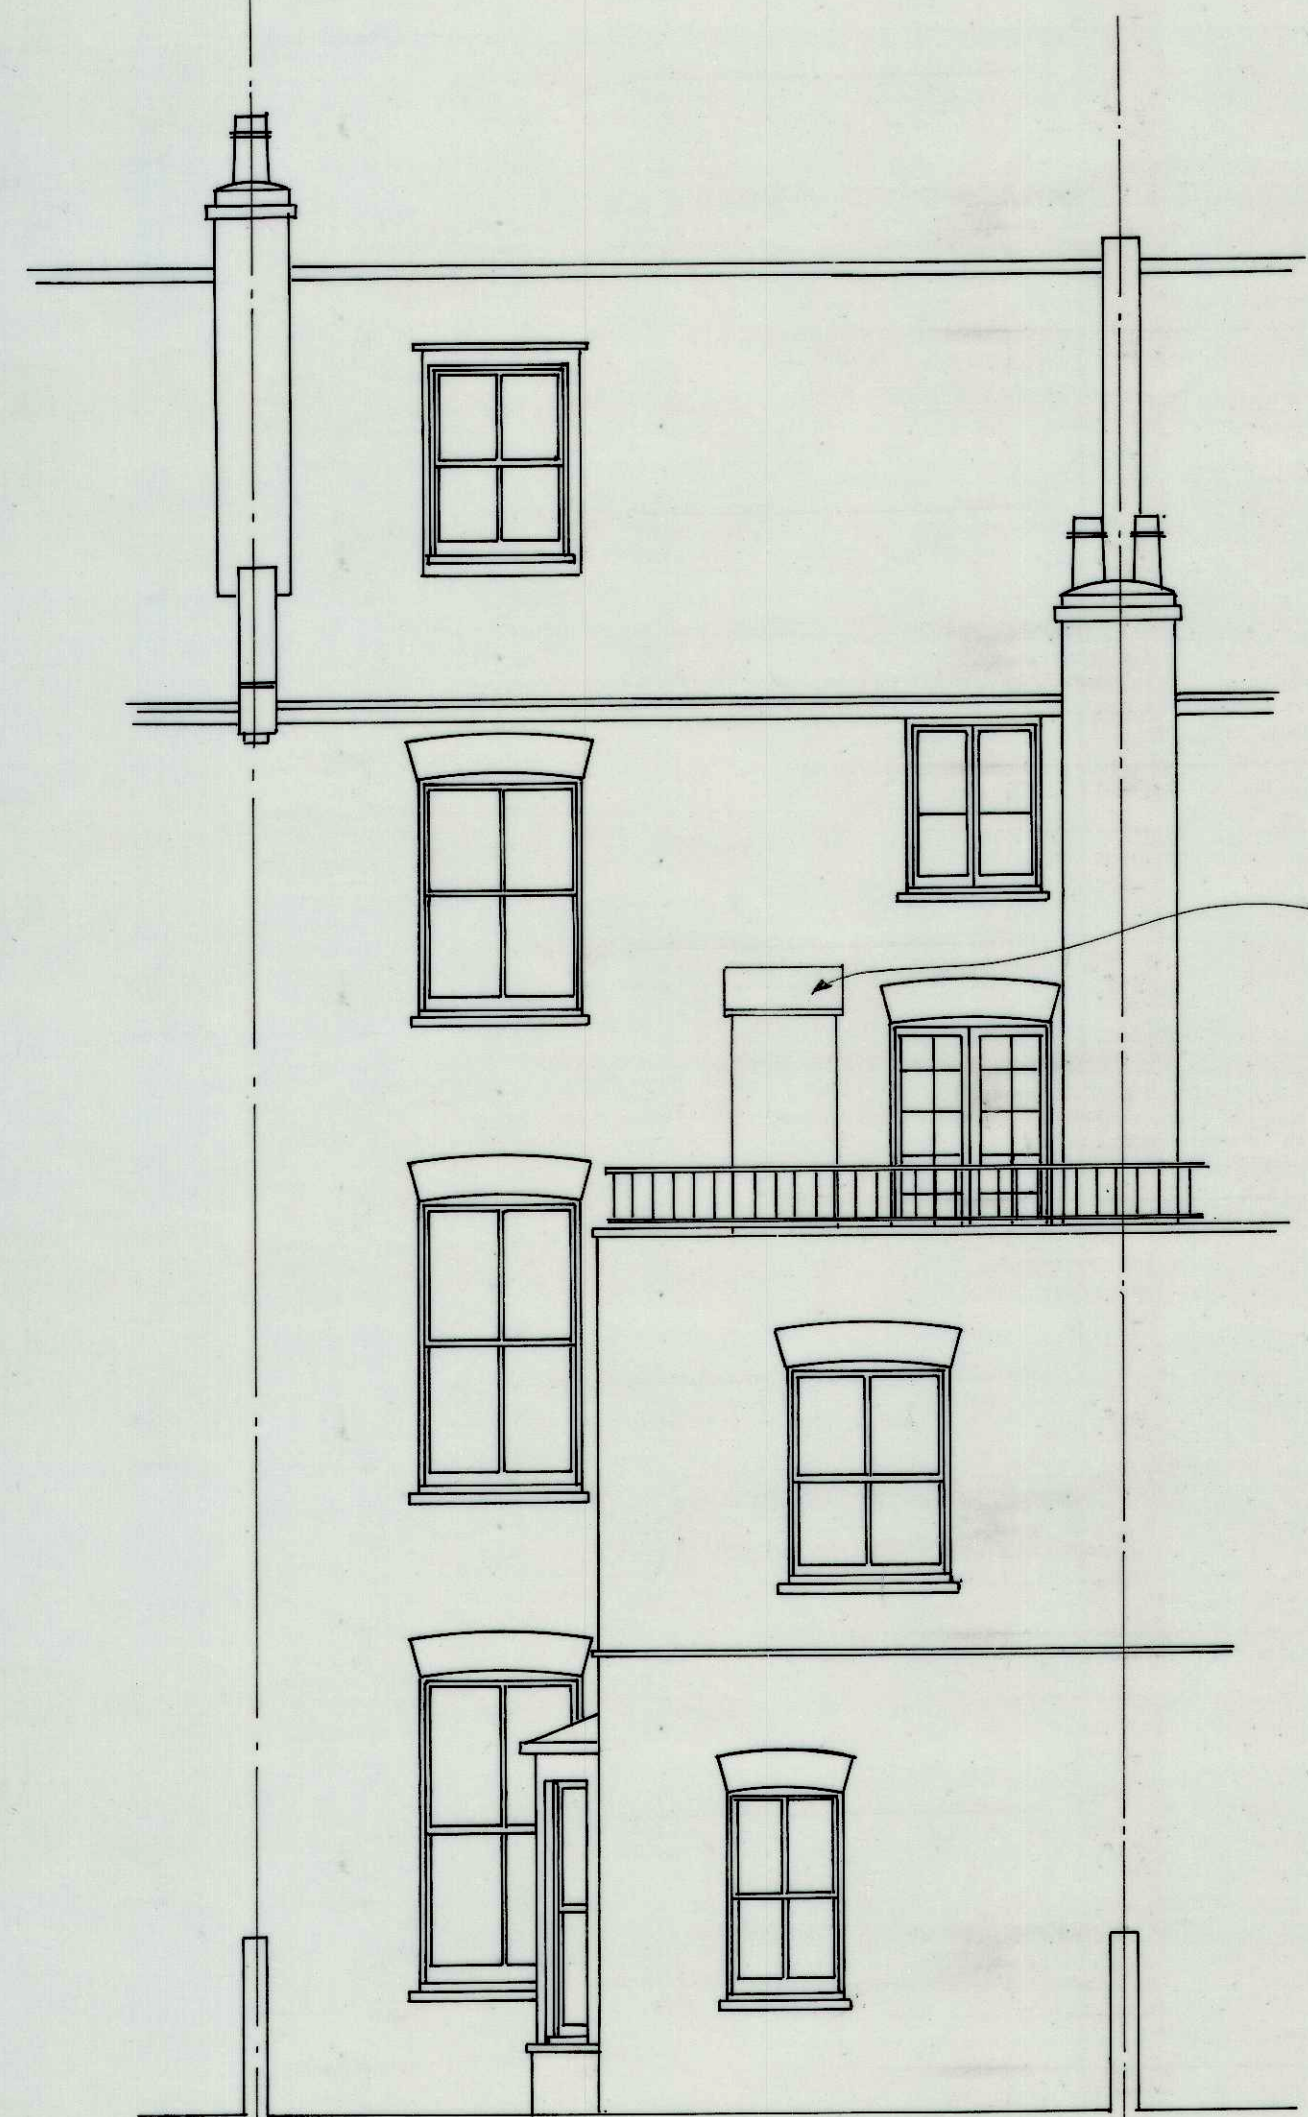

EXISTING REAR ELEVATION
1:50

CLIENT: MR T. MILLER 30 MANSFIELD ROAD LONDON NW3 2HD		
DRAWING: ELEVATIONS		
DATE: 3/11/14	SCALE: 1:50 @ A2	DRAWING N°: N 21
REVISION: 1	DRAWN: 1C	PAGE N°: 2/13