



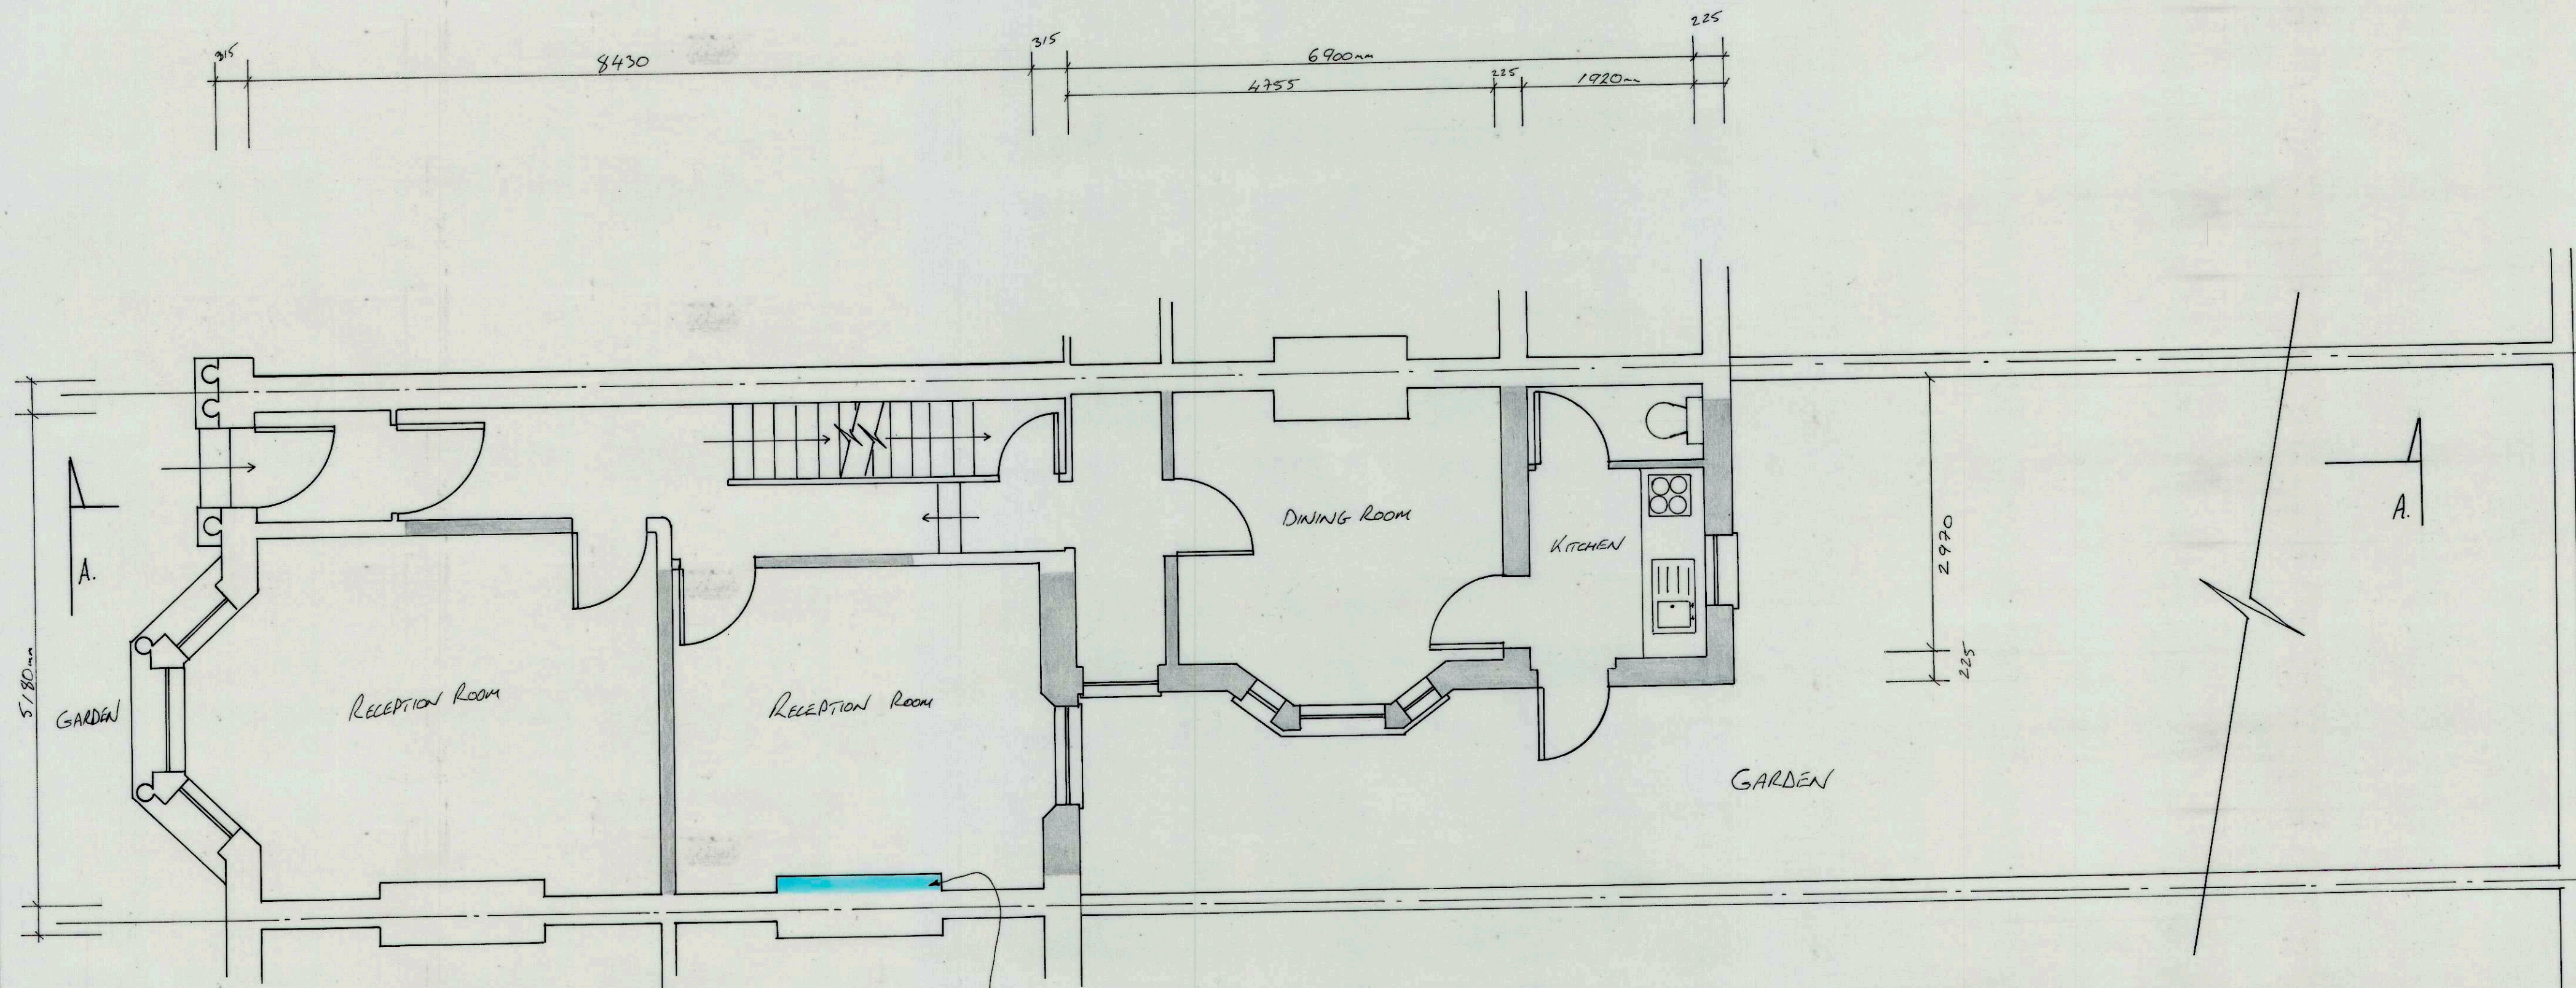

EXISTING GROUND FLOOR
1:50

— DENOTES WALL SECTIONS
TO BE REMOVED.

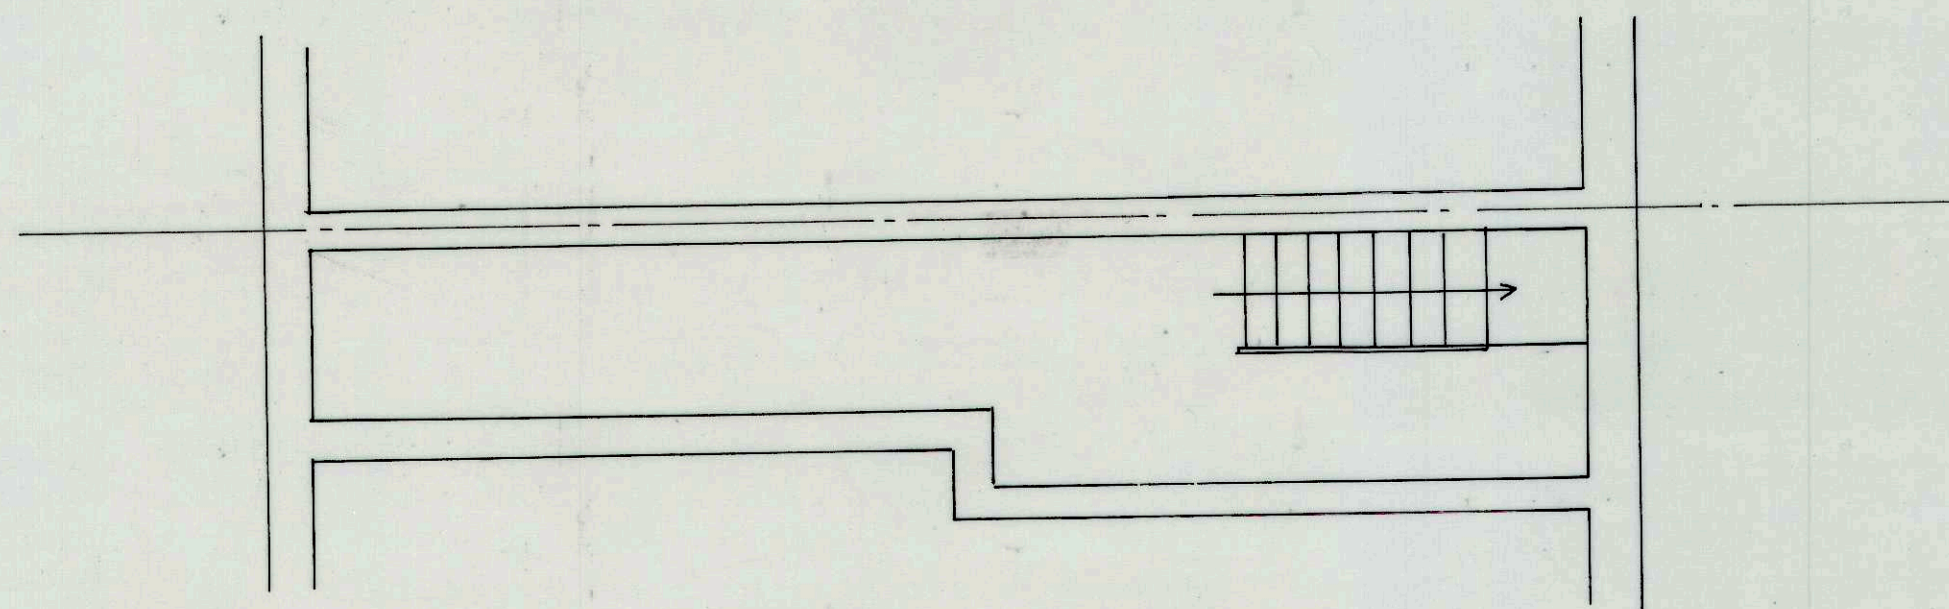

EXISTING BASEMENT
1:50

CLIENT MR T. MILLER 30 MANSFIELD ROAD LONDON NW3 2HD		
DRAWING FLOOR PLAN		
DATE 3/11/14	SCALE 1:50 @ A2	DRAWING N° N21
REVISION 1	DRAWN IC	PAGE 4/13