



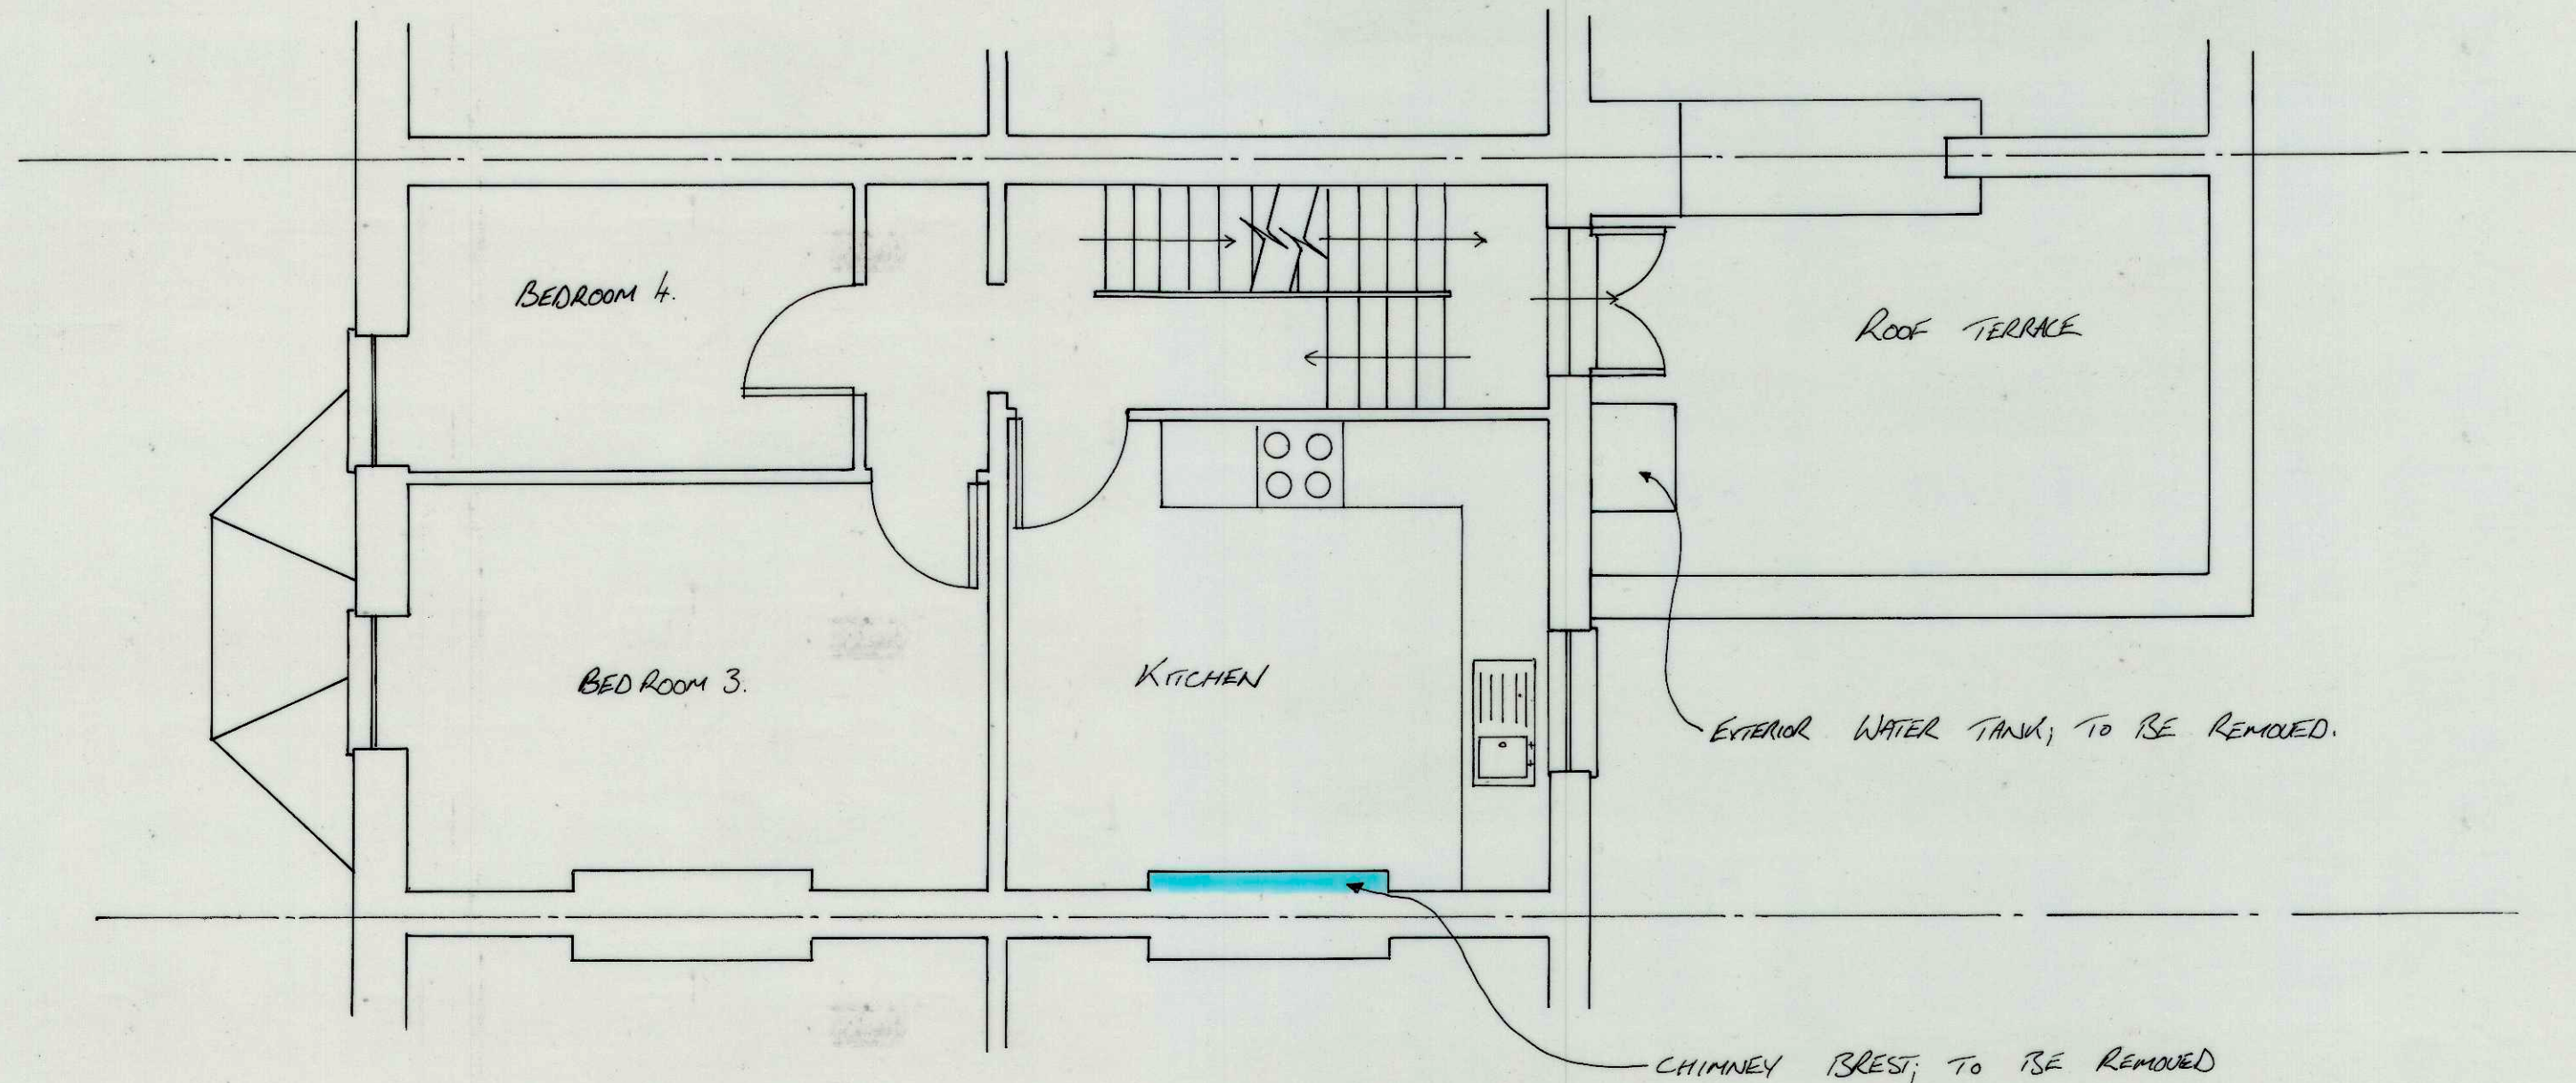

EXISTING SECOND FLOOR
1:50

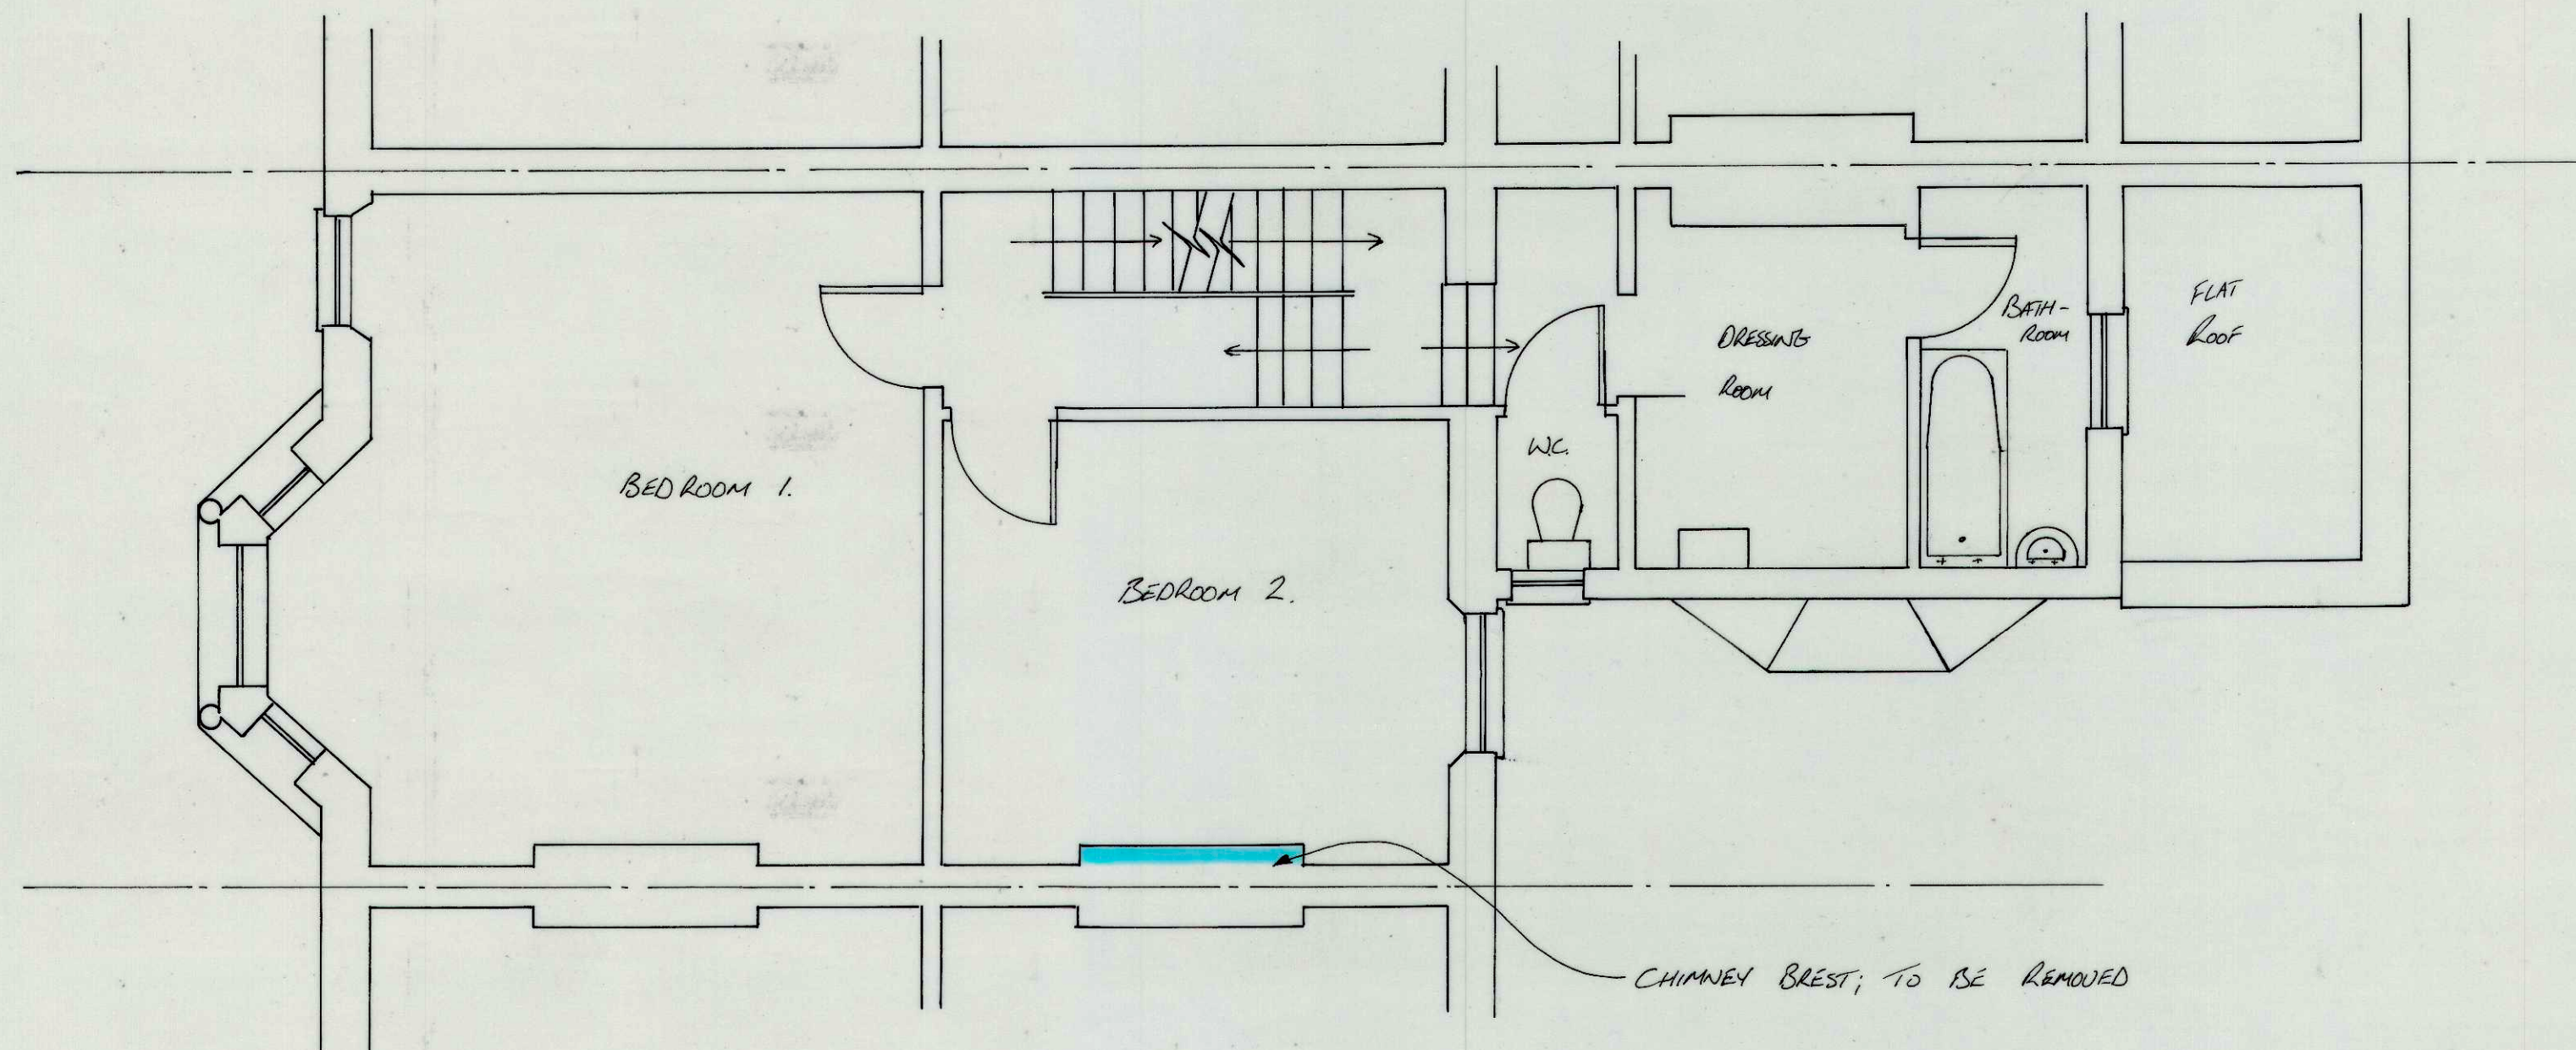

EXISTING FIRST FLOOR
1:50

CLIENT		
MR T. MILLER 30 MANSFIELD ROAD LONDON NW3 2HP		
DRAWING		
FLOOR PLAN		
DATE	SCALE	DRAWING NO
3/11/14	1:50 @ A2	N 21
REVISION	DRAWN	PAGE NO
1	1C	5/13