





PROPOSED SECTION B-B
1:50

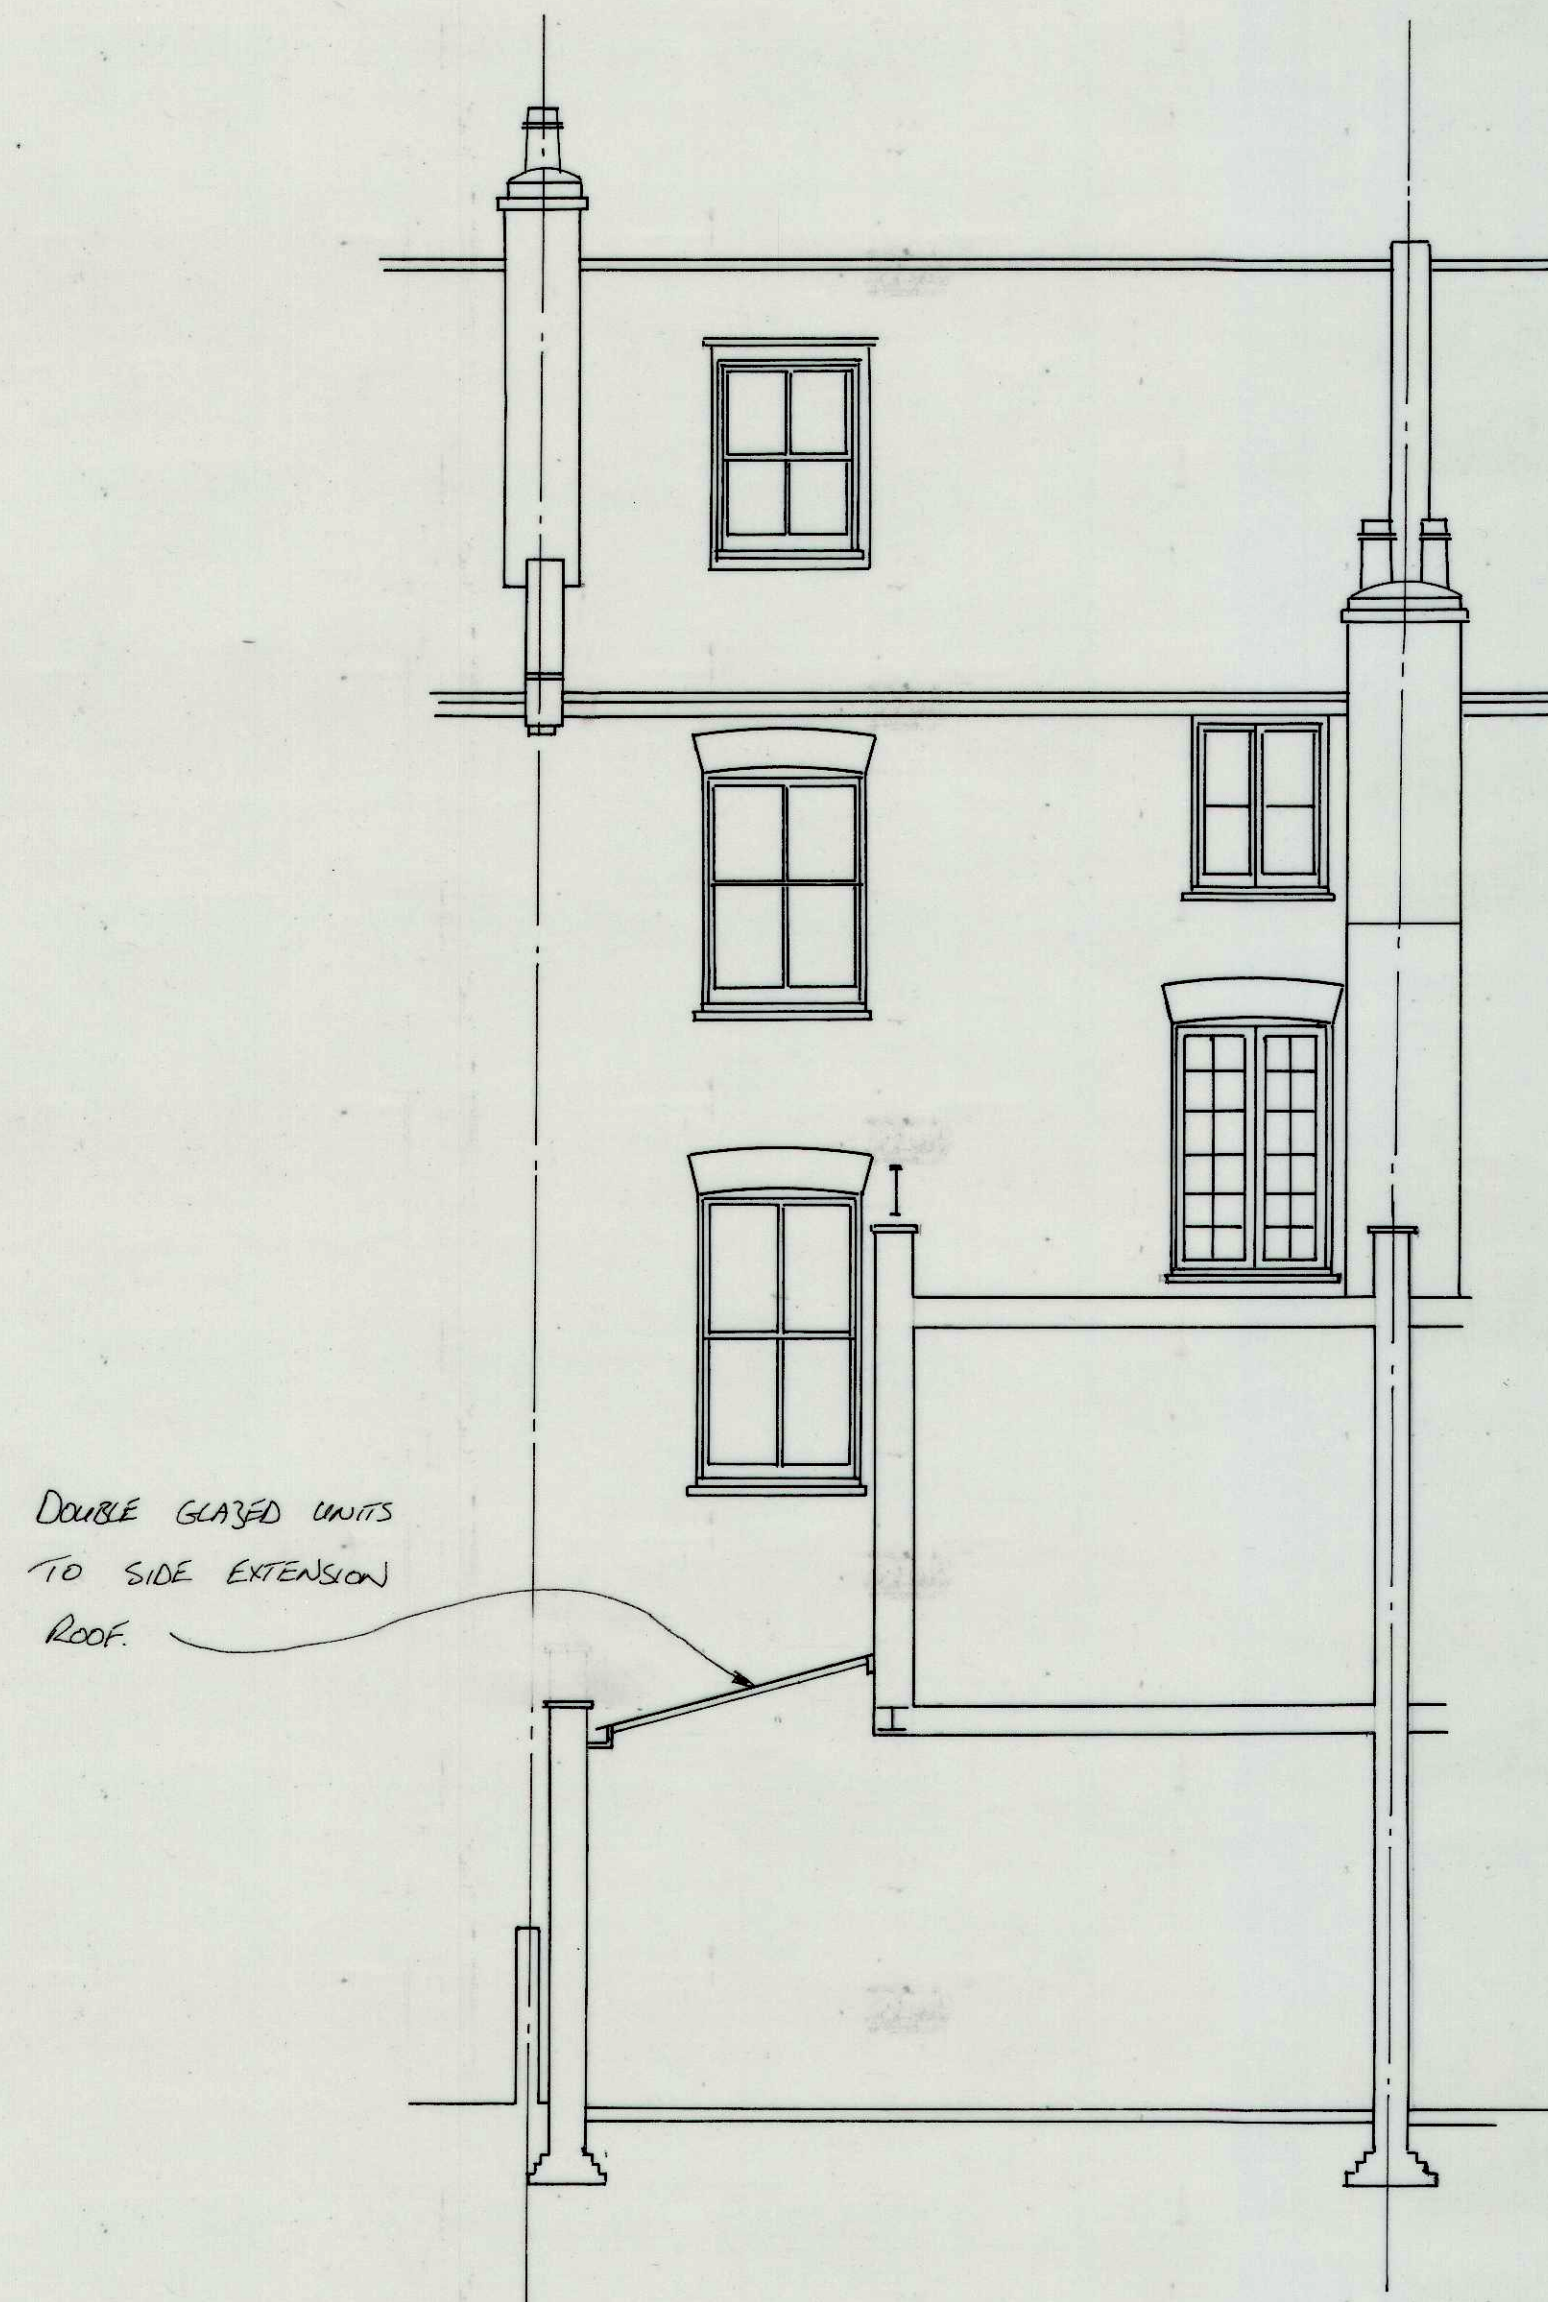

PROPOSED REAR ELEVATION
1:50

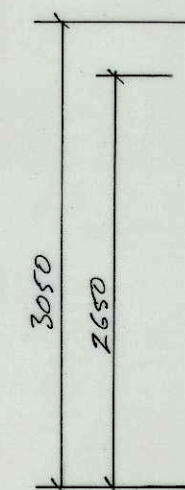

BRICK WORK TO SIDE
EXTENSION IN RECLAIMED
YELLOW STOCKS TO
MATCH ADJACENT.

EXISTING YORK STONE
CAPPING STONES EXTENDED

DOUBLE GLAZED GLASS
SLIDING DOORS

CLIENT MR T. MILLER 30 MANSFIELD ROAD LONDON NW3 2HP		
DRAWING SECTION / ELEVATION		
DATE 3/11/14	SCALE 1:50 @ A2	DRAWING NO N 21
REVISION 1	DRAWN IC	PAGE NO 8/13