



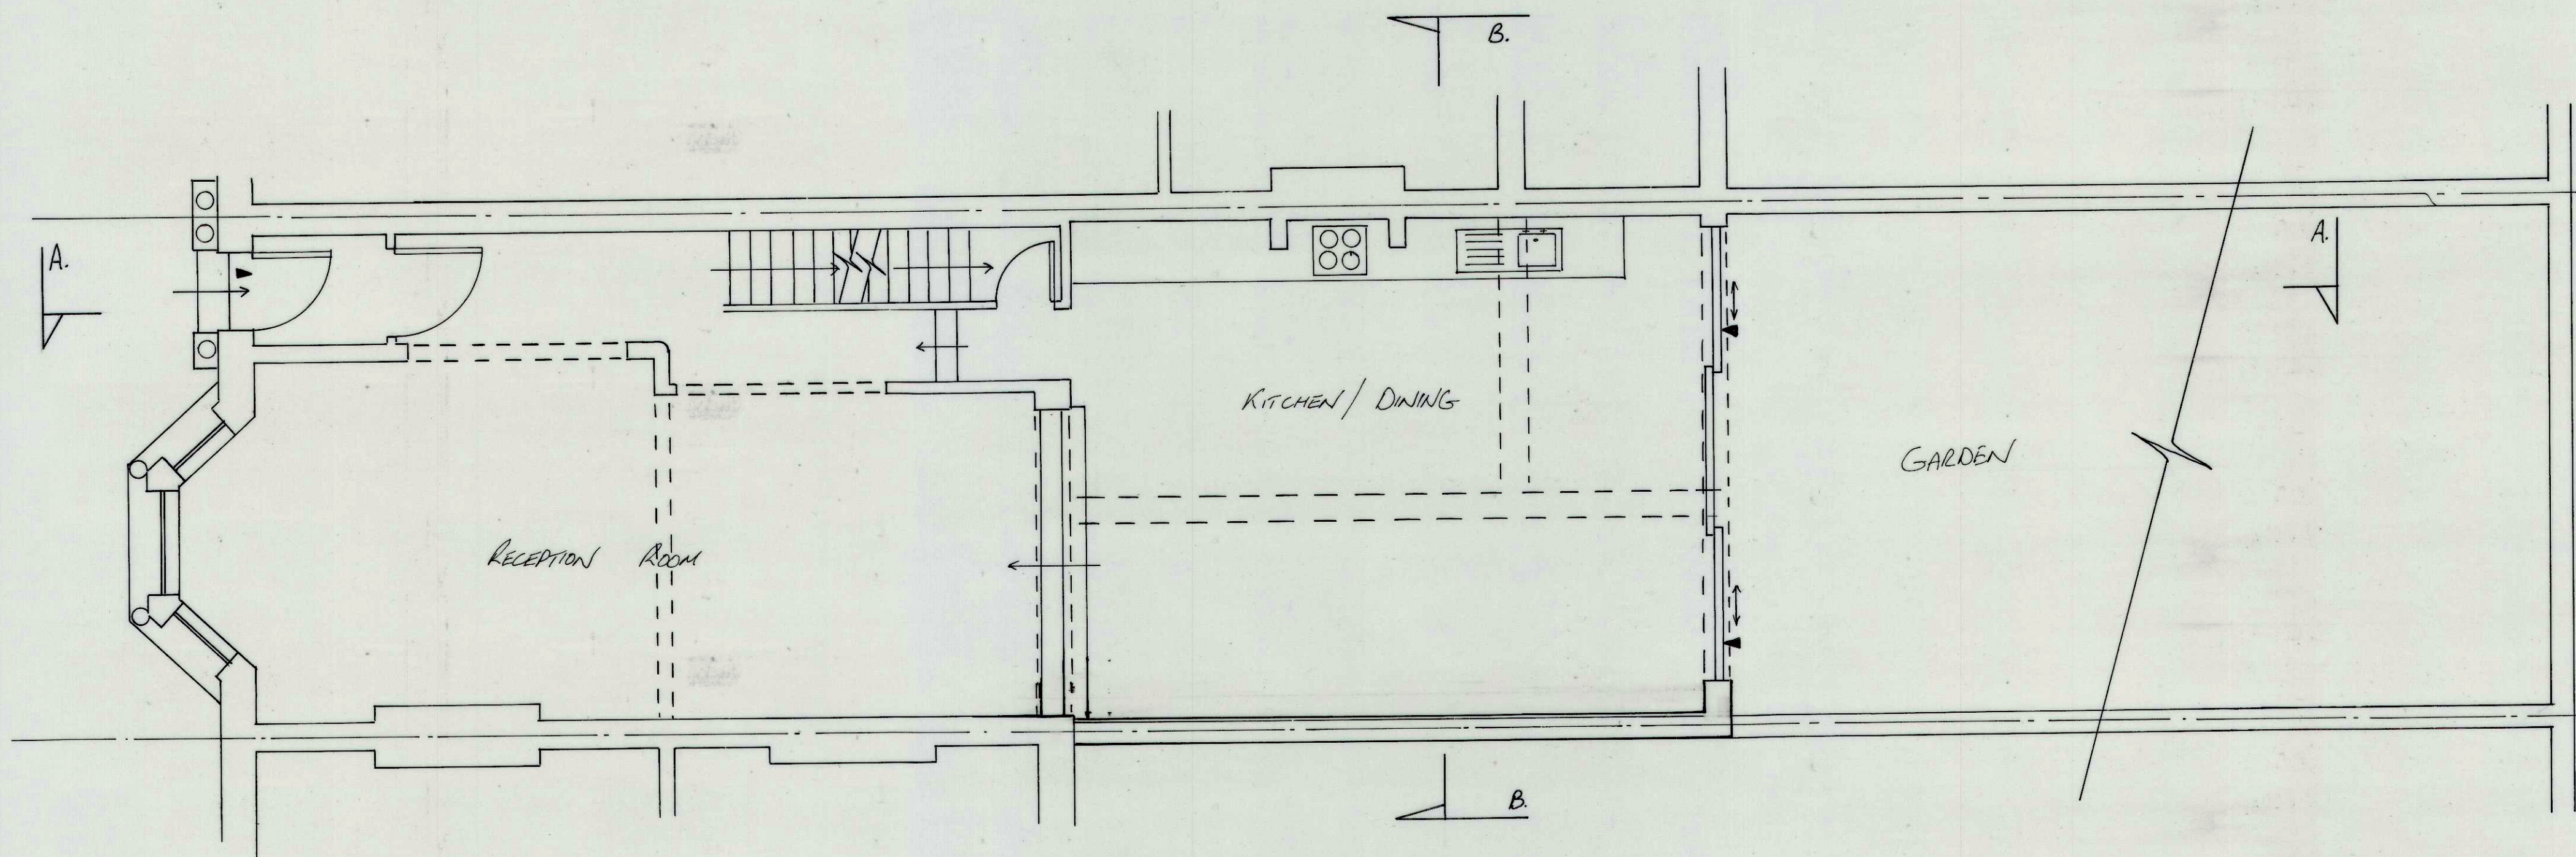

PROPOSED GROUND FLOOR
1:50

--- - SUPPORTED WALL LINES
AT FIRST FLOOR

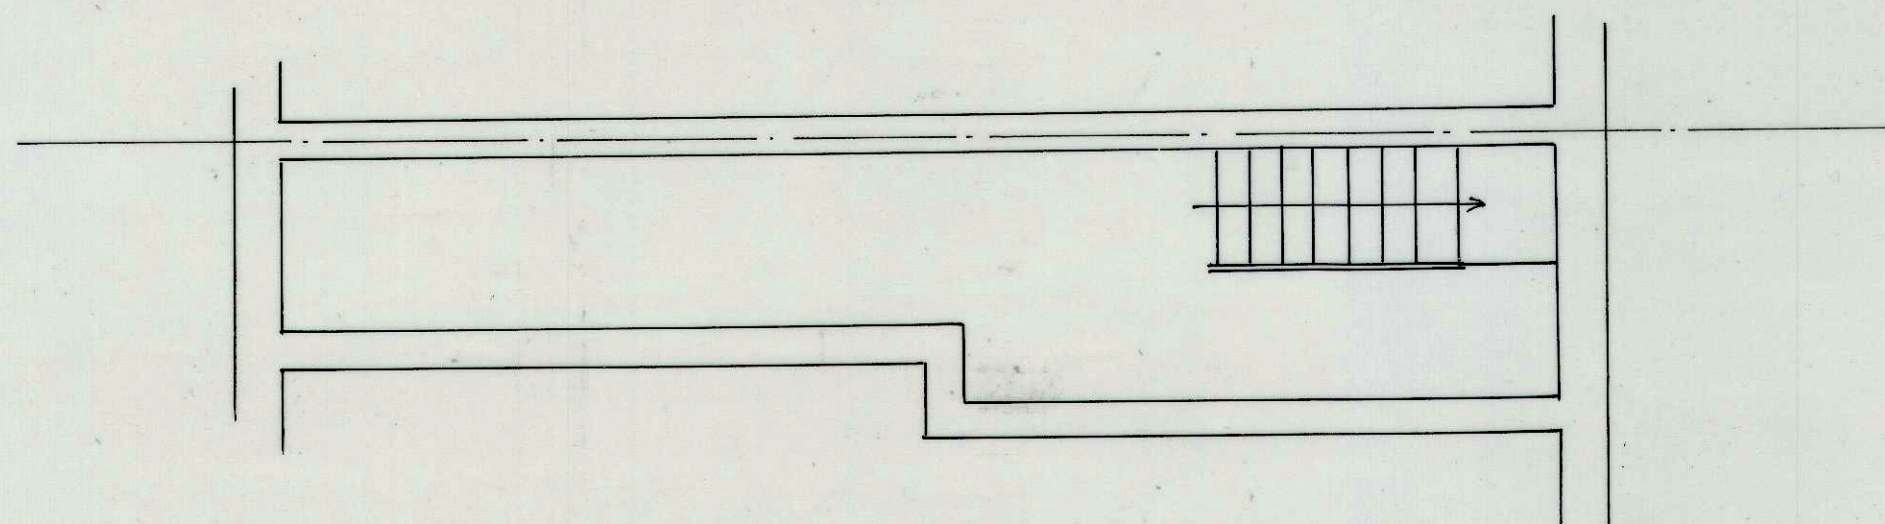

BASEMENT - AS EXISTING
1:50

CLIENT MR T. MILLER 30 MANSFIELD ROAD LONDON NW3 2HP		
DRAWING FLOOR PLAN		
DATE 3/11/14	SCALE 1:50 @ A2	DRAWING NO N 21
REVISION 1	DRAWN IC	PAGE NO 10/13