
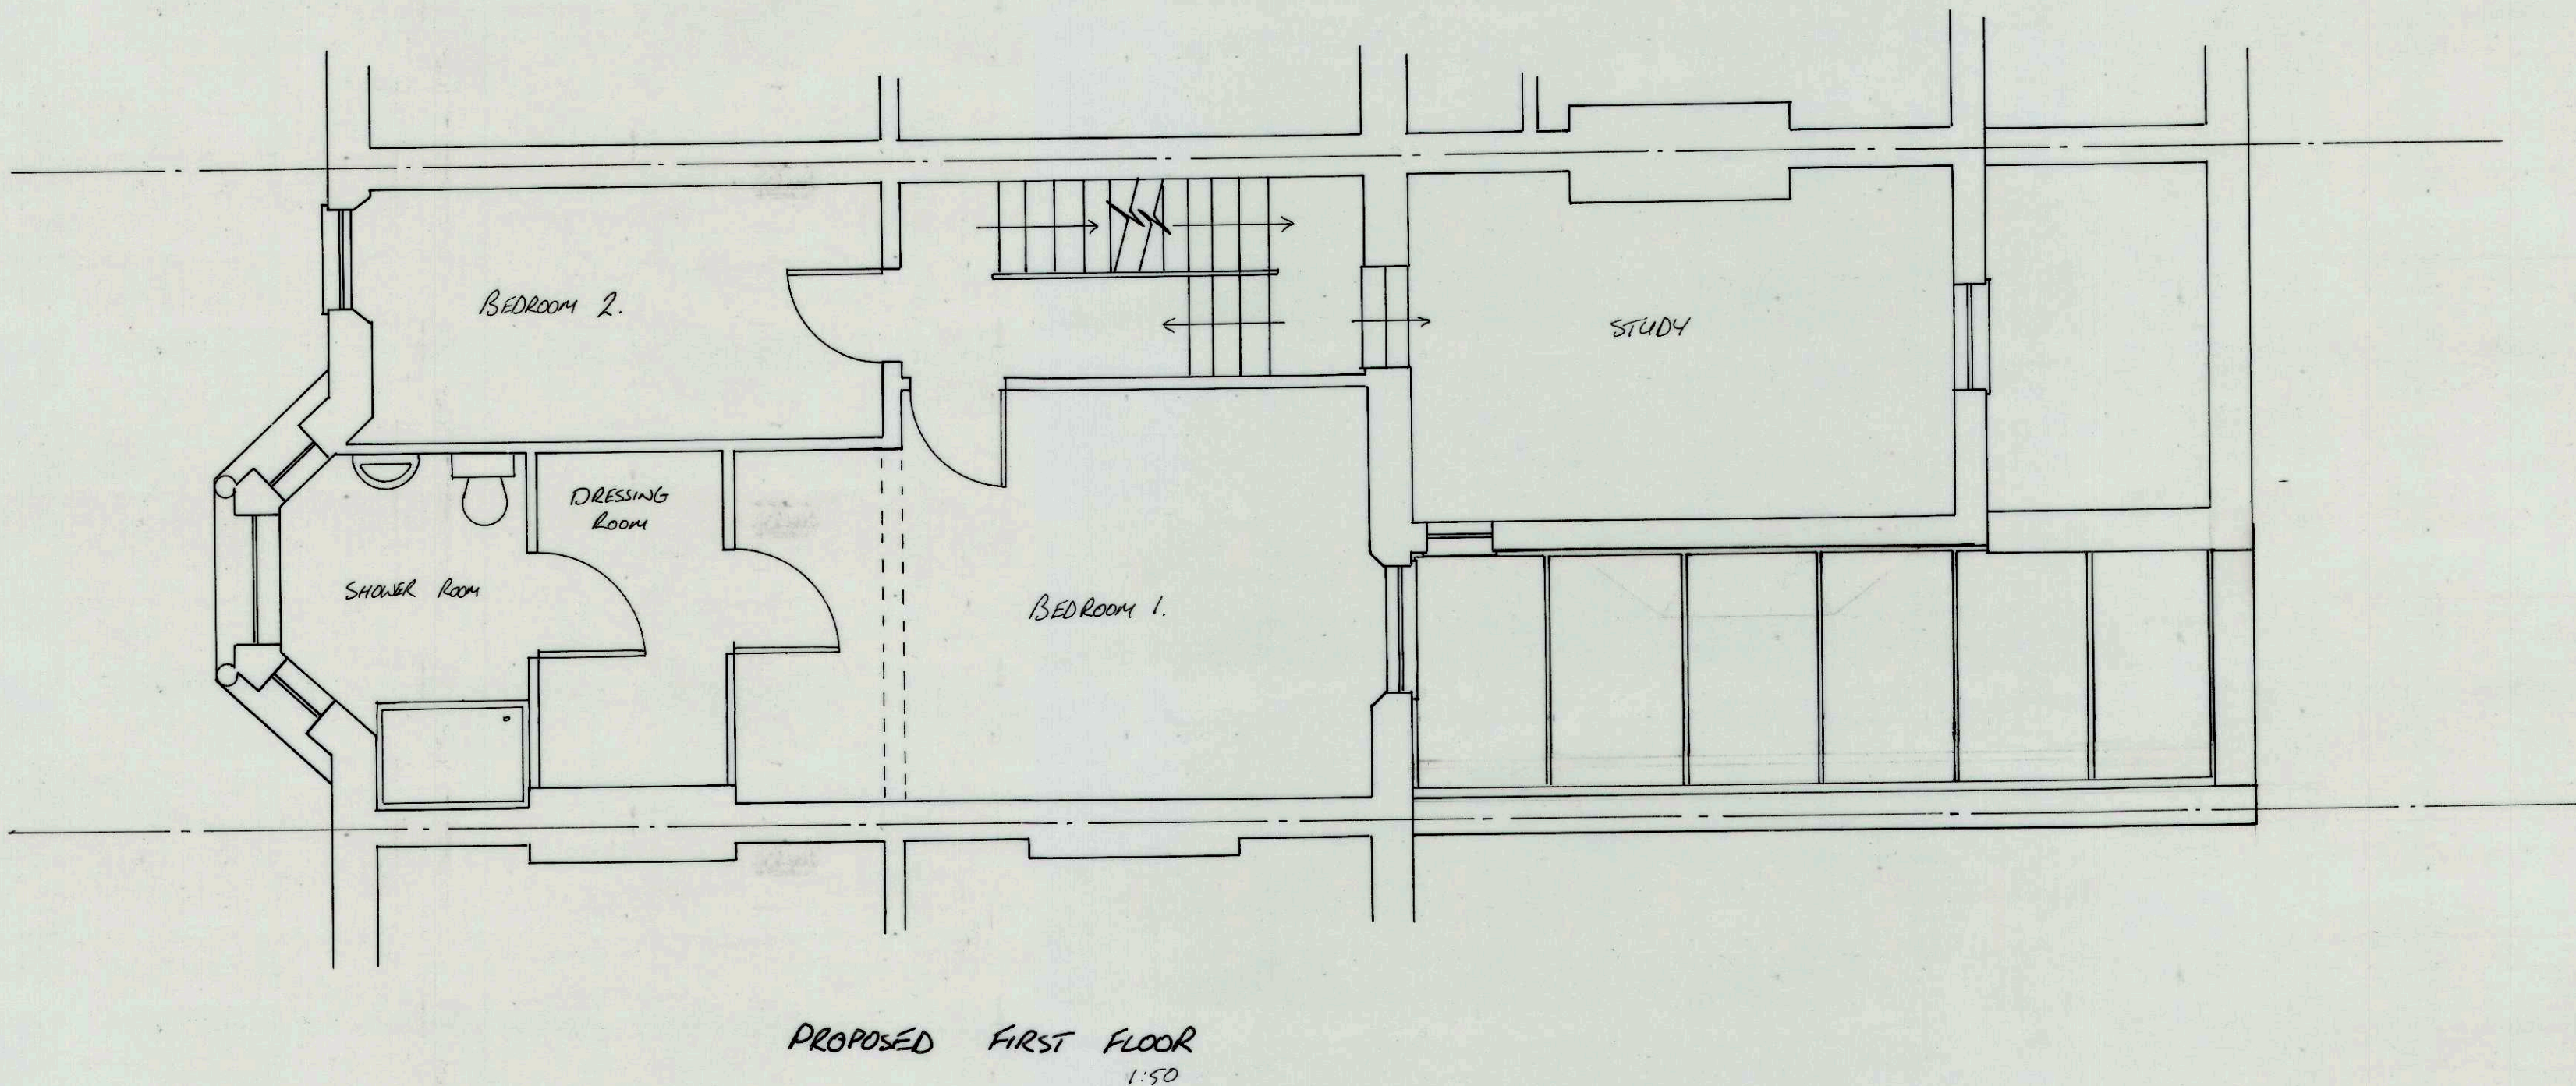


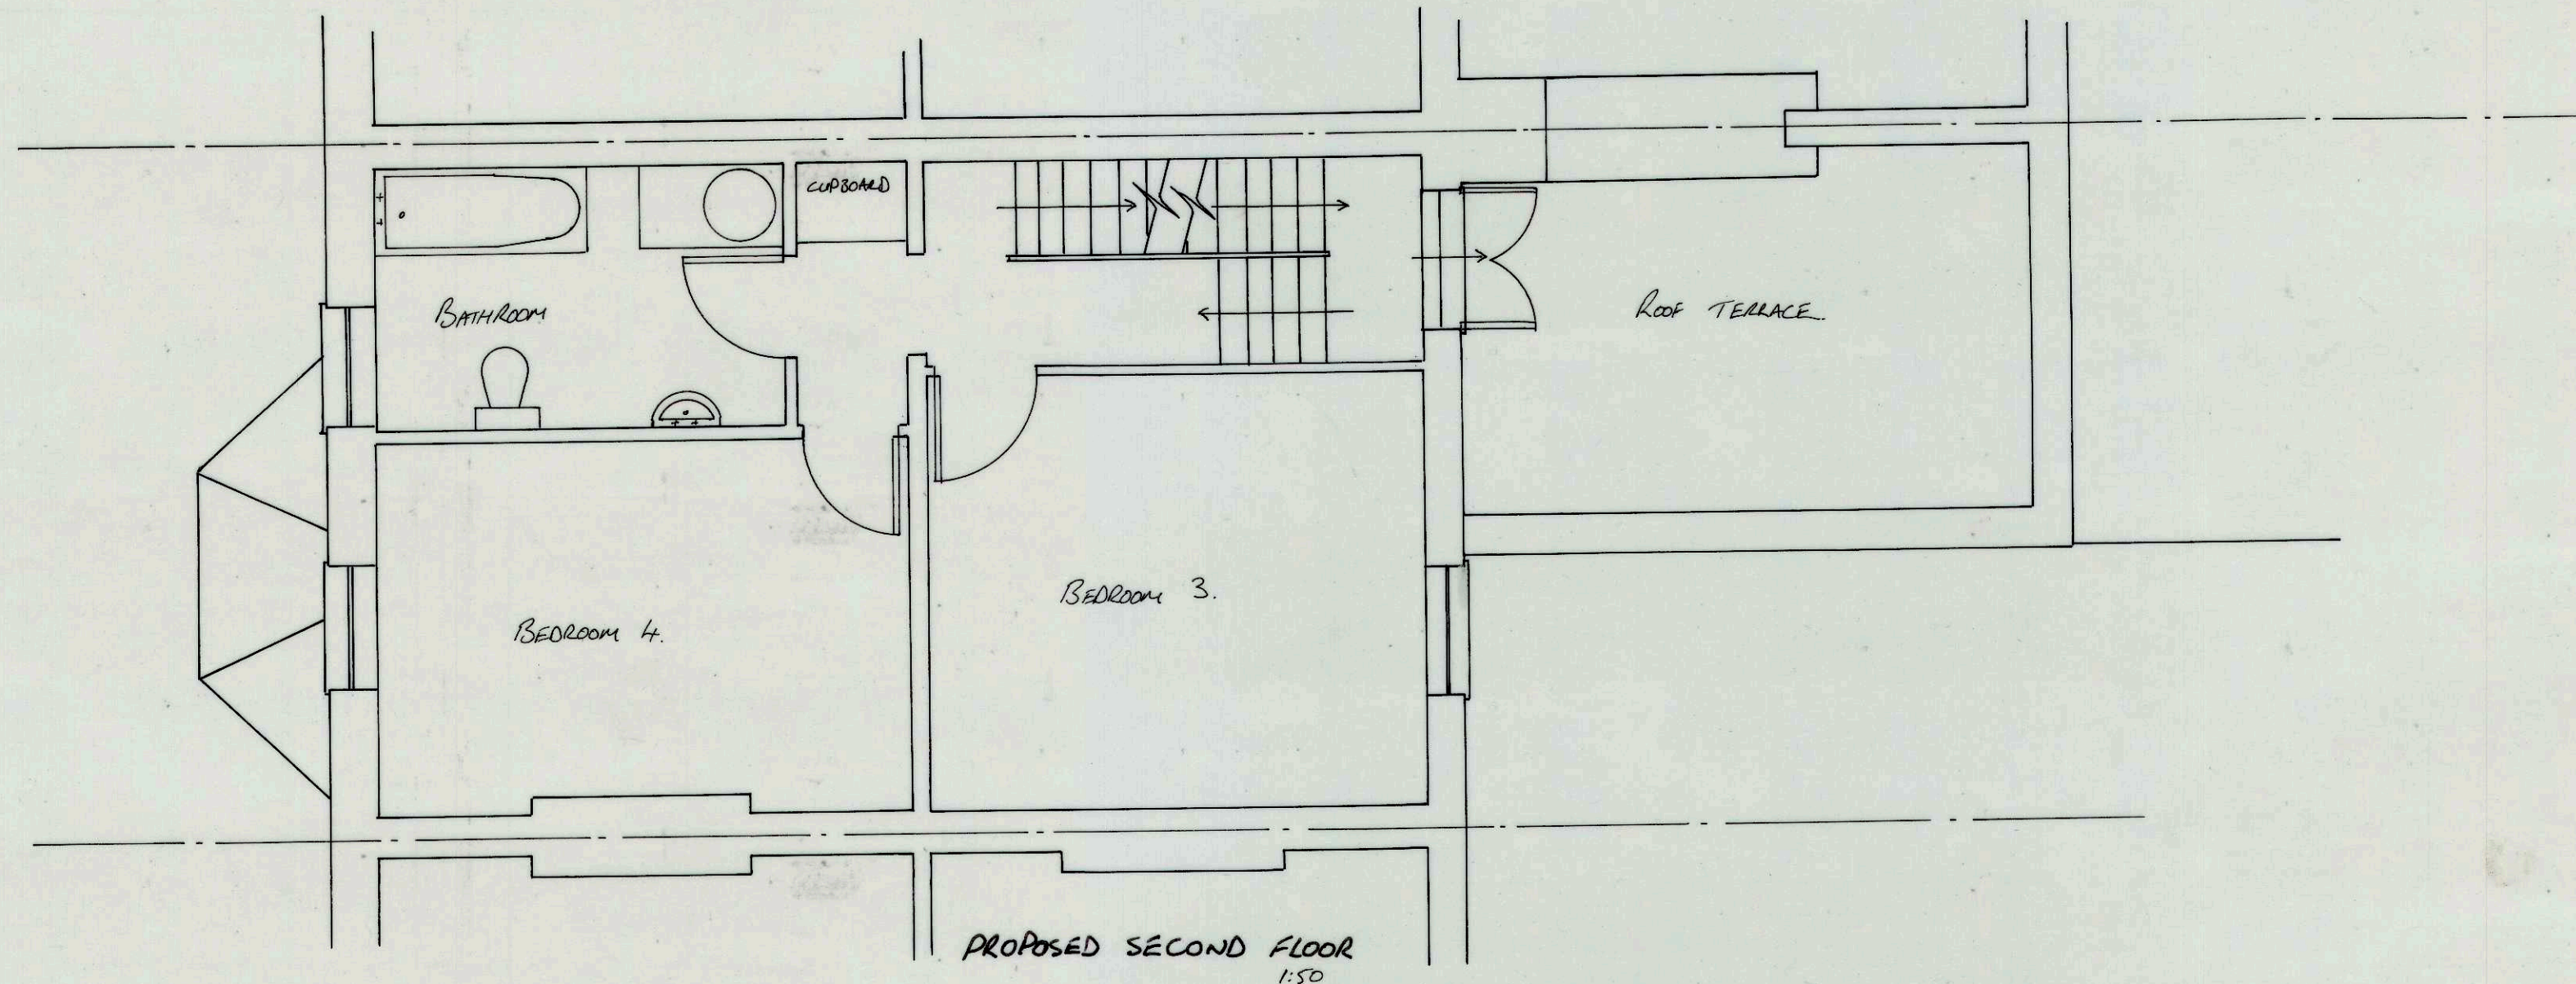

CLIENT	MR T. MILLER 30 MANSFIELD ROAD LONDON NW3 2HP		
DRAWING	FLOOR PLAN		
DATE 3/11/14	SCALE 1:50 @ A2	DRAWING N° N21	
REVISION 1	DRAWN IC	PAGE N° 1/13	