



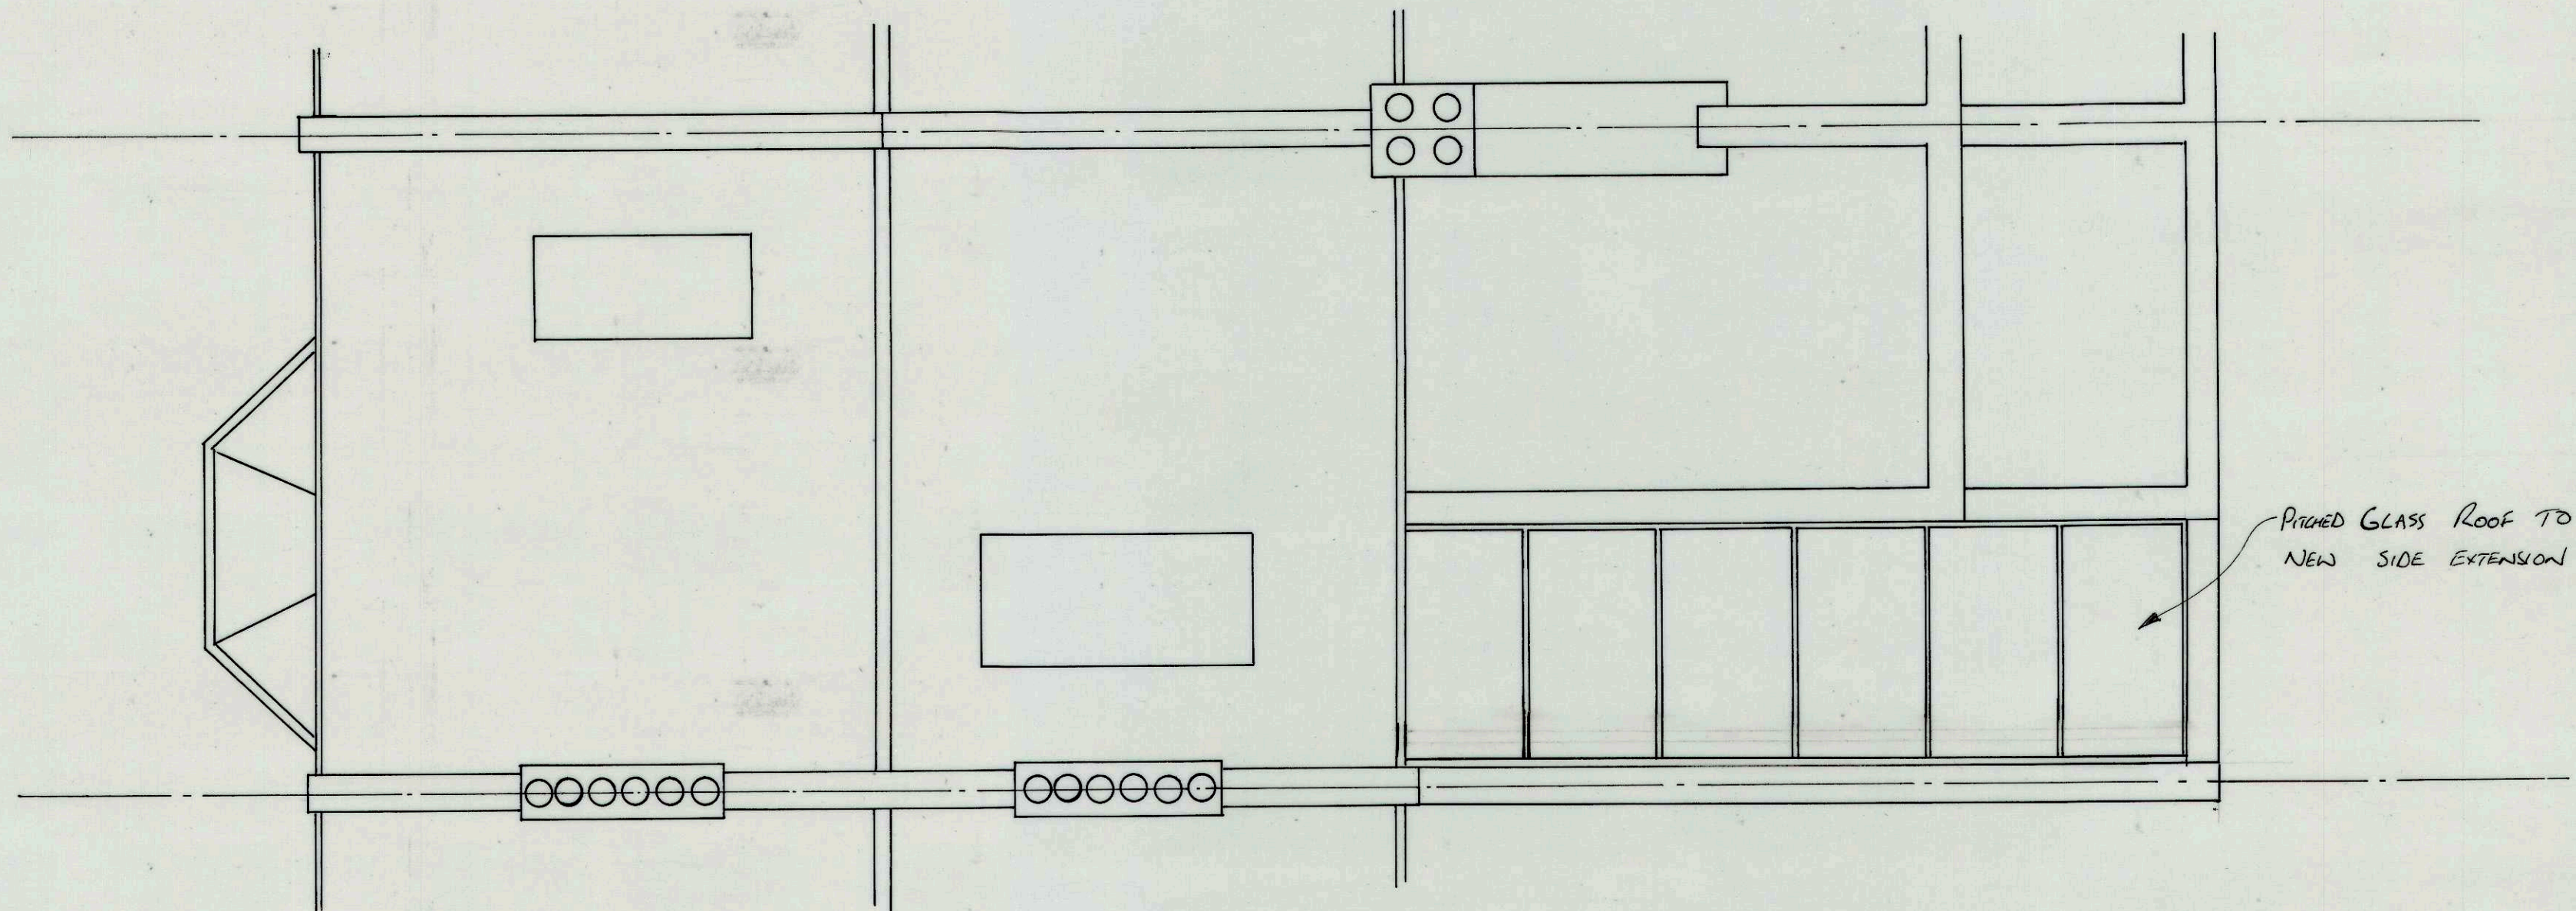

PROPOSED ROOF PLAN
1:50

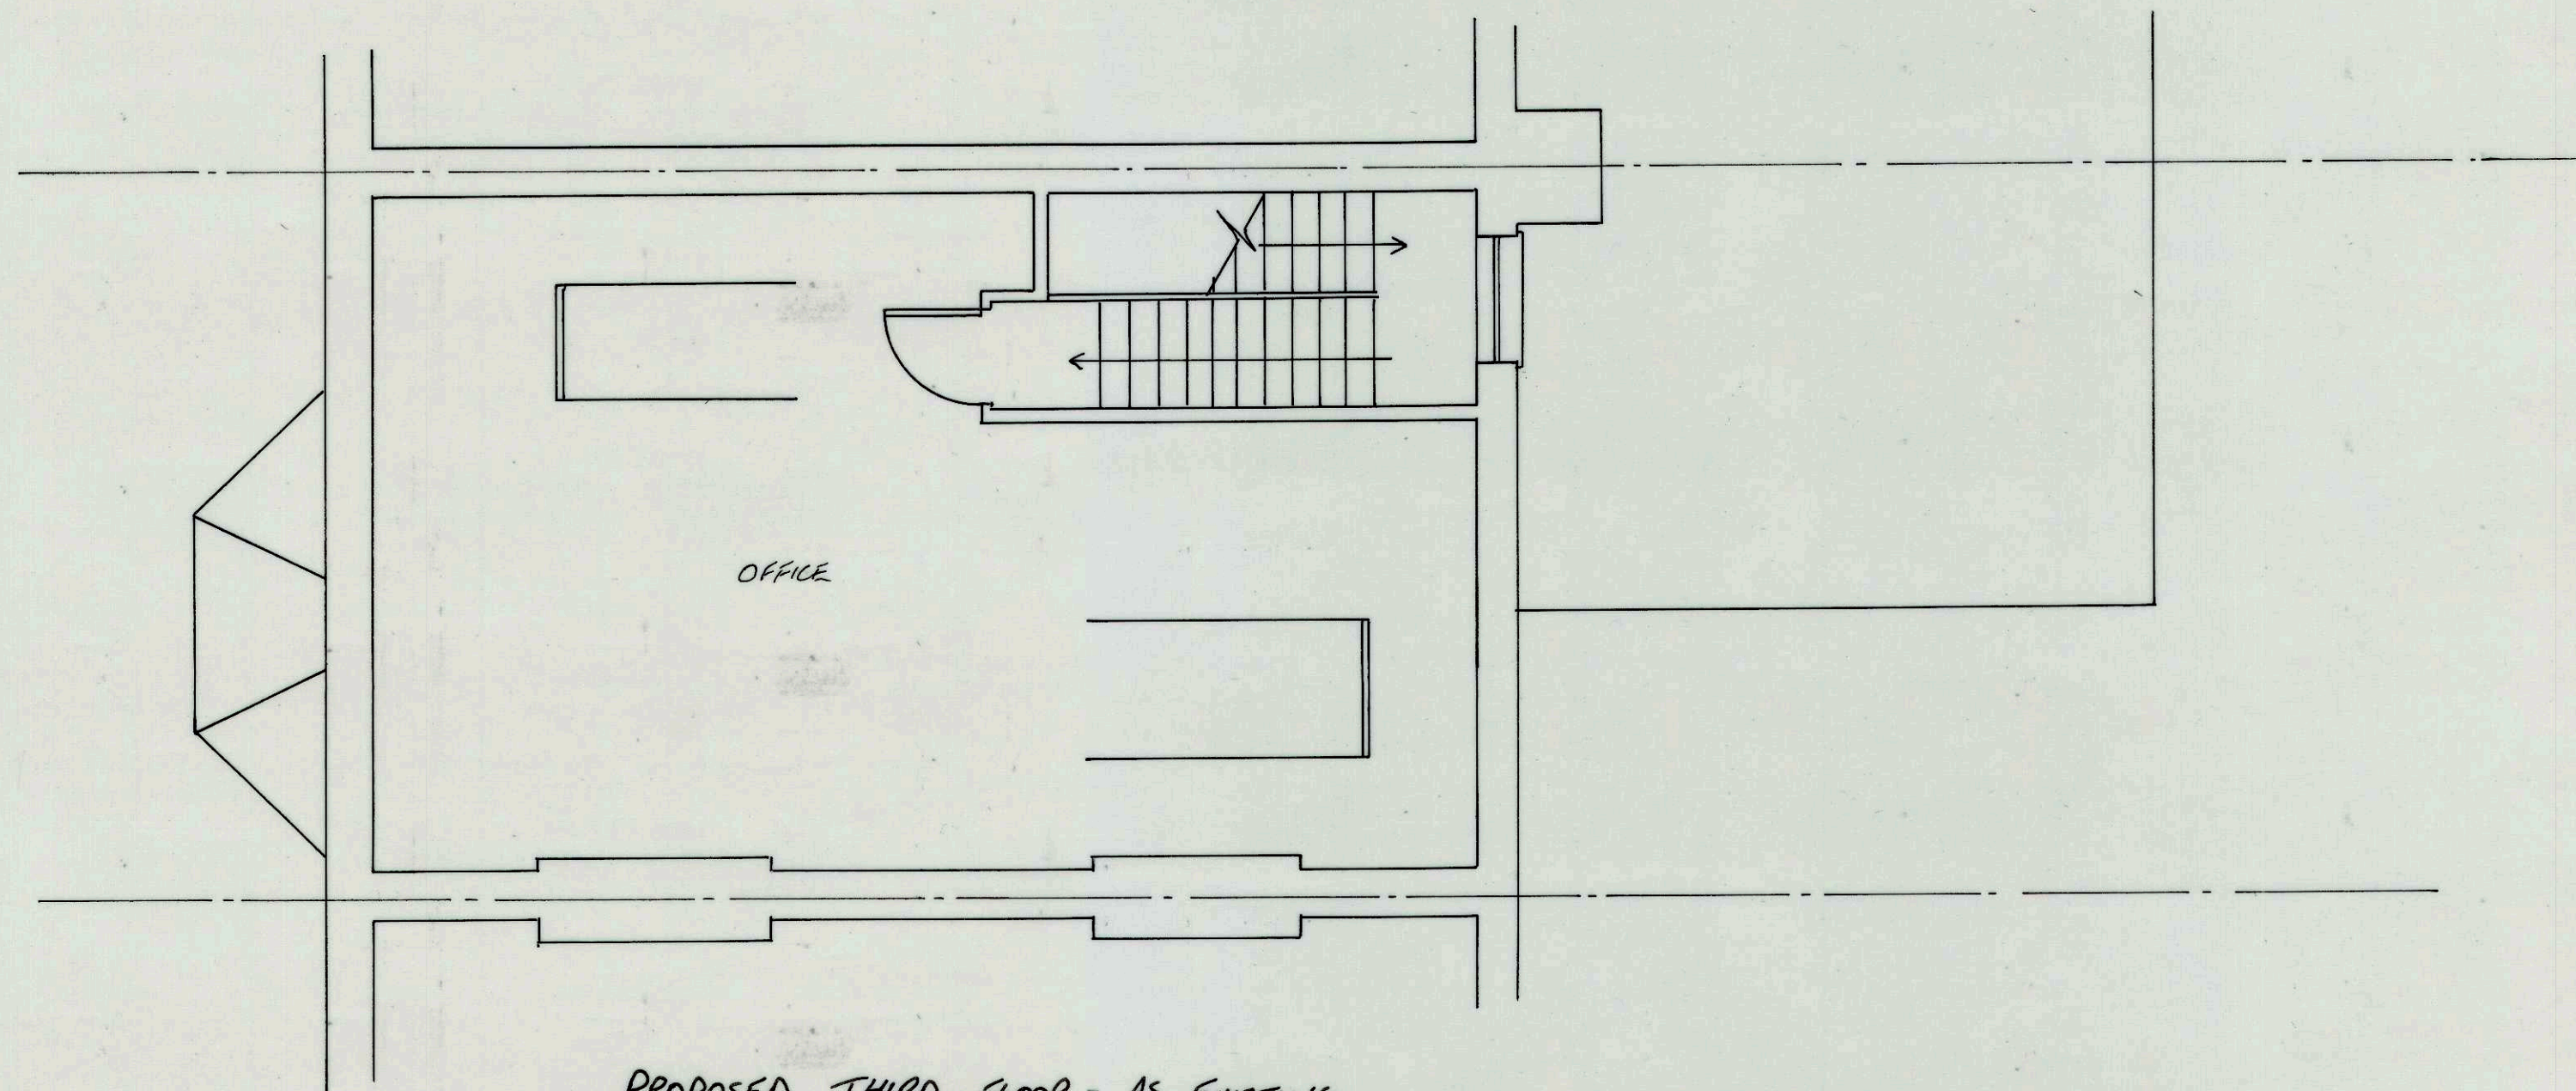

PROPOSED THIRD FLOOR - AS EXISTING
1:50

CLIENT MR T. MILLER 30 MANSFIELD ROAD LONDON NW3 2HP		
DRAWING FLOOR PLAN / ROOF PLAN		
DATE 3/11/14	SCALE 1:50 @ A2	DRAWING N° N 21
REVISION 1	DRAWN IC	PAGE N° 12/13