


ENABLING CONTRACT
 MAIN CONTRACT

NORTH PLAYGROUND AND DEMOLITION

AREA X= 163m²

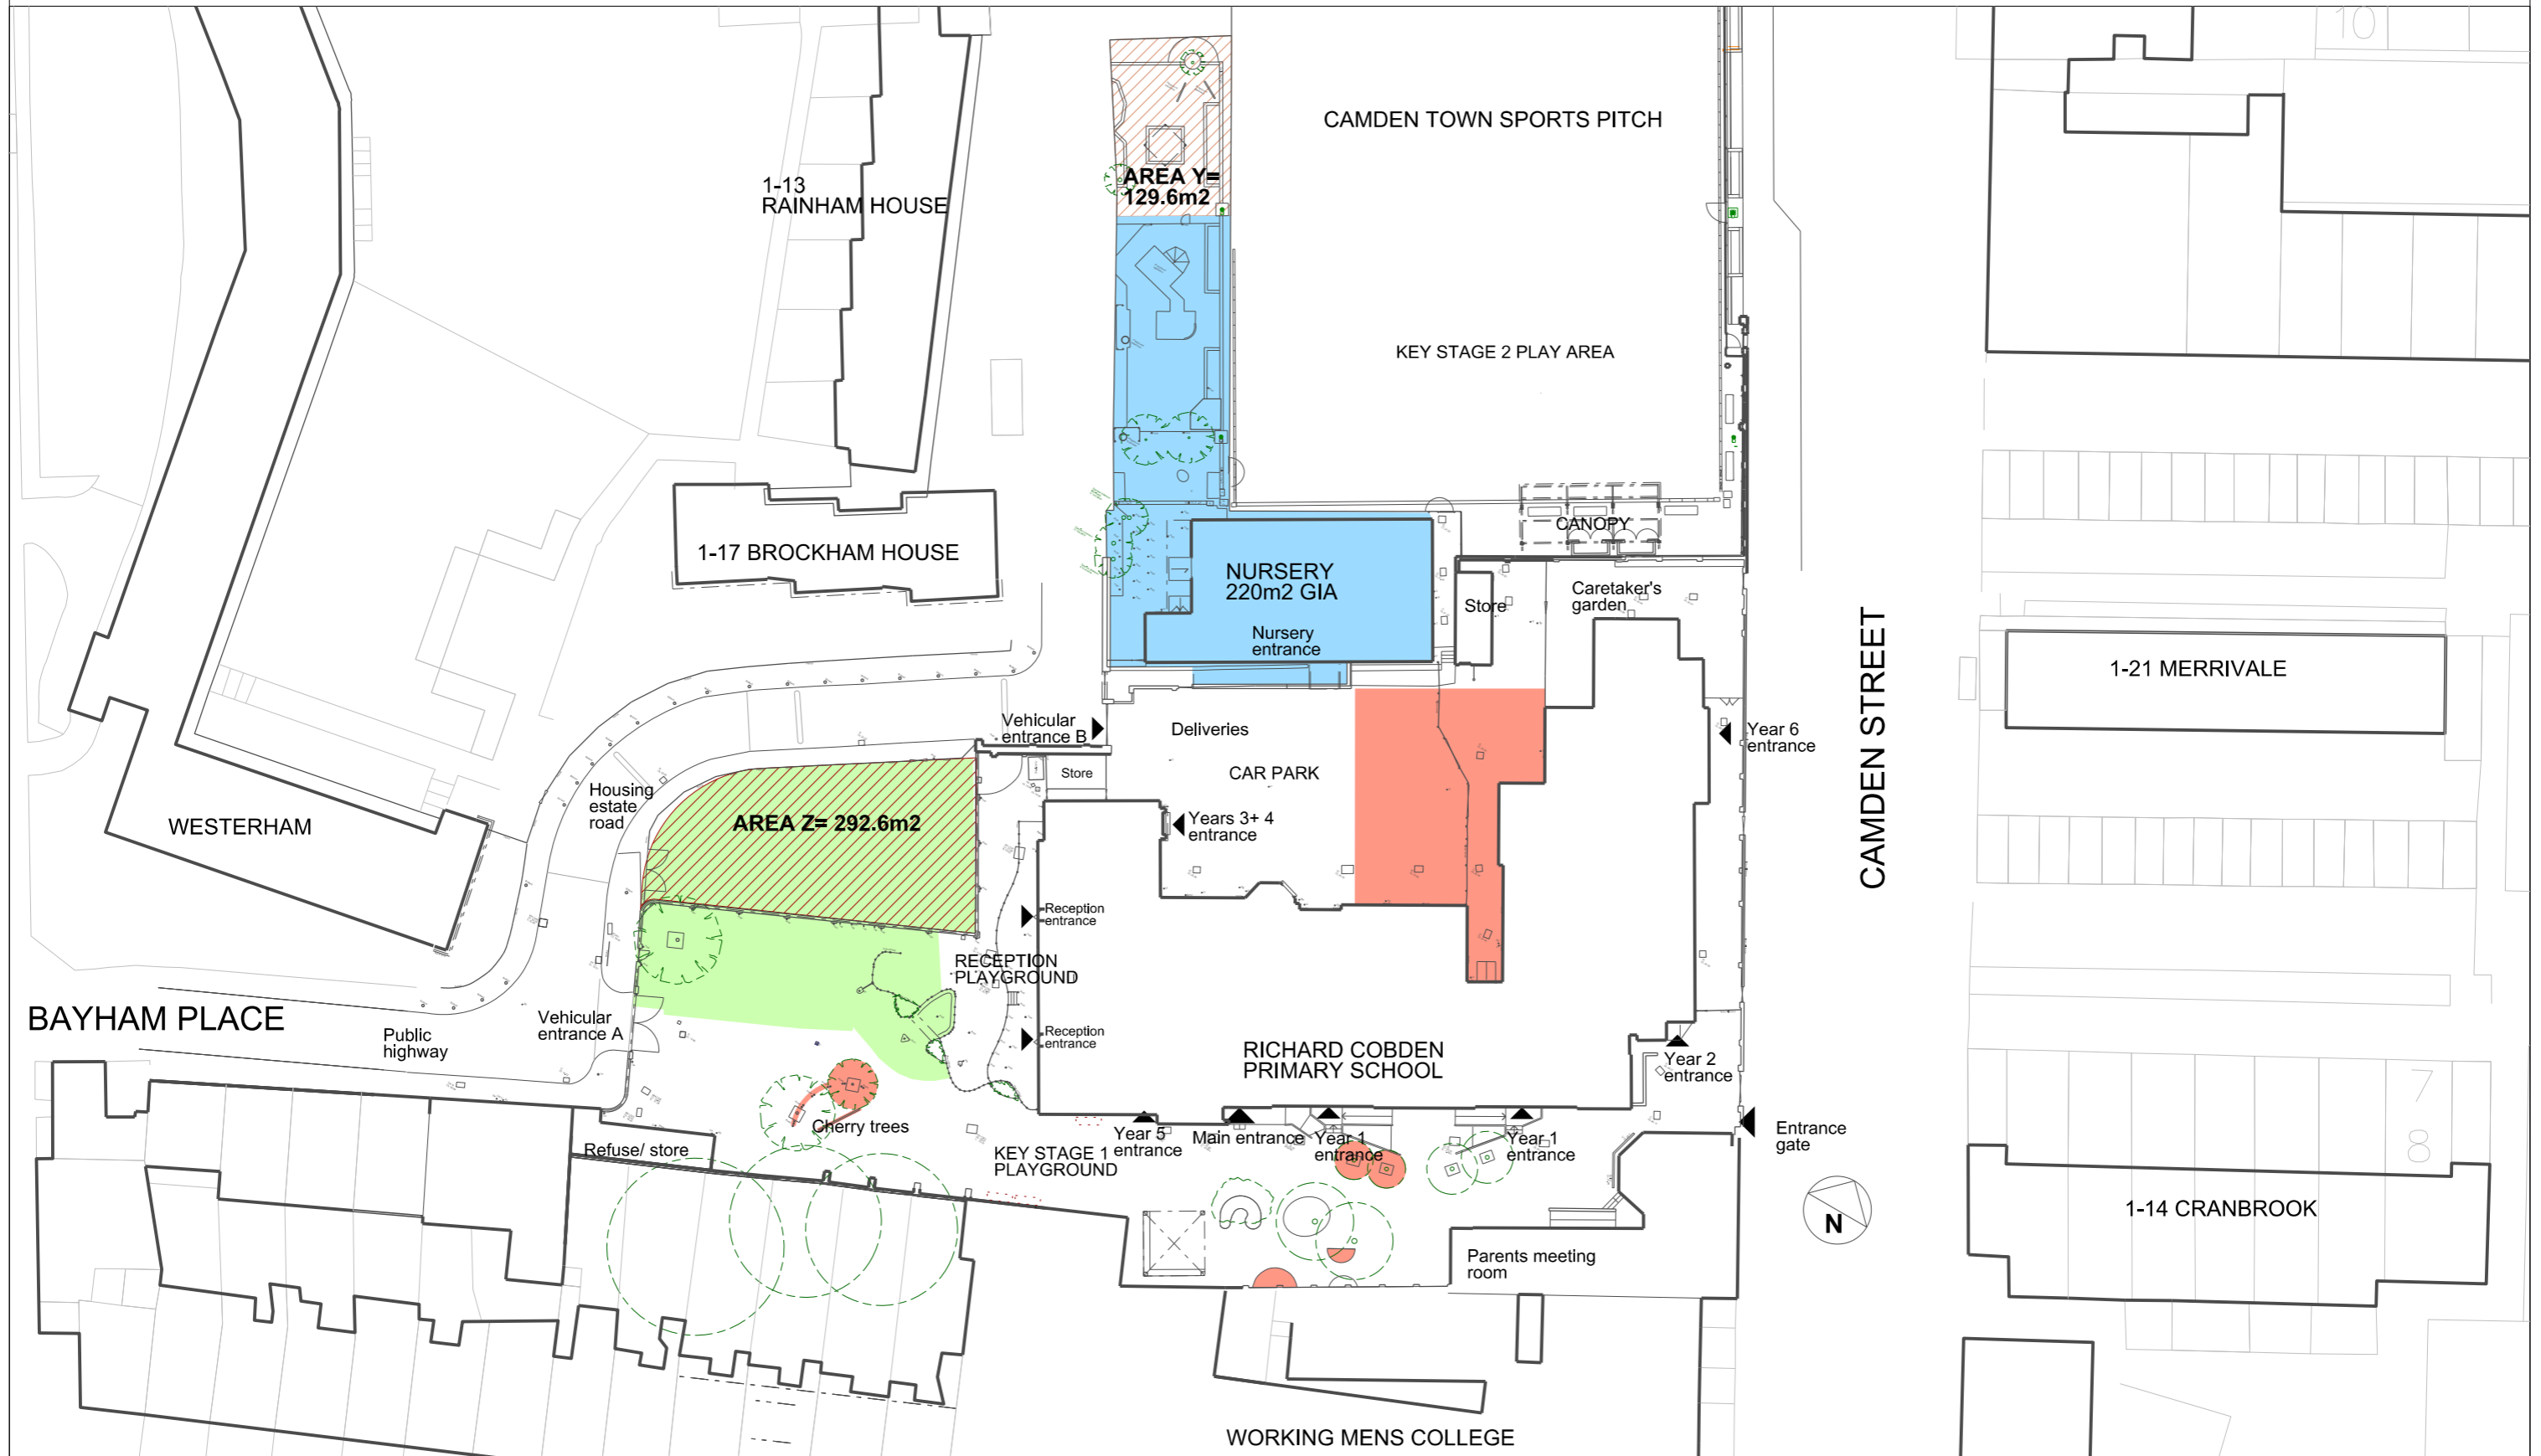

Rev.	Date	By	Description
A	03.06.14		Areas X and Y corrected

Do not scale from this drawing. All dimensions to be checked on site.
 Notify the Architect immediately of any discrepancies.
 This drawing remains the copyright of the Architect.
AAB architects
 10 Stock Orchard Street London N7 9RW
 Tel 020 7700 6265 Fax 020 7700 6365 mail@aabarchitects.co.uk

RICHARD COBDEN PRIMARY SCHOOL, NURSERY
 DRAWING : EXISTING SITE PLAN, SHOWING PHASING
 SCALE : 1:500 at A3
 DATE : 02.12.14

JOB NO.	LEVEL	SERIES	NO.	REV
318		X	510	_