

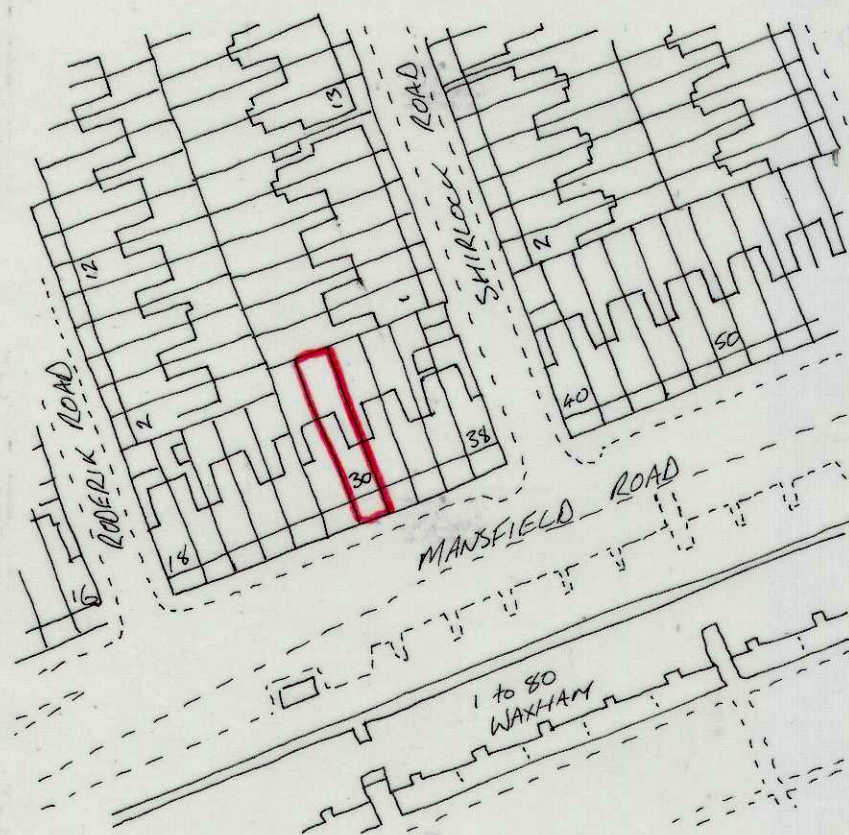


 

LOCATION PLAN  
1:1250

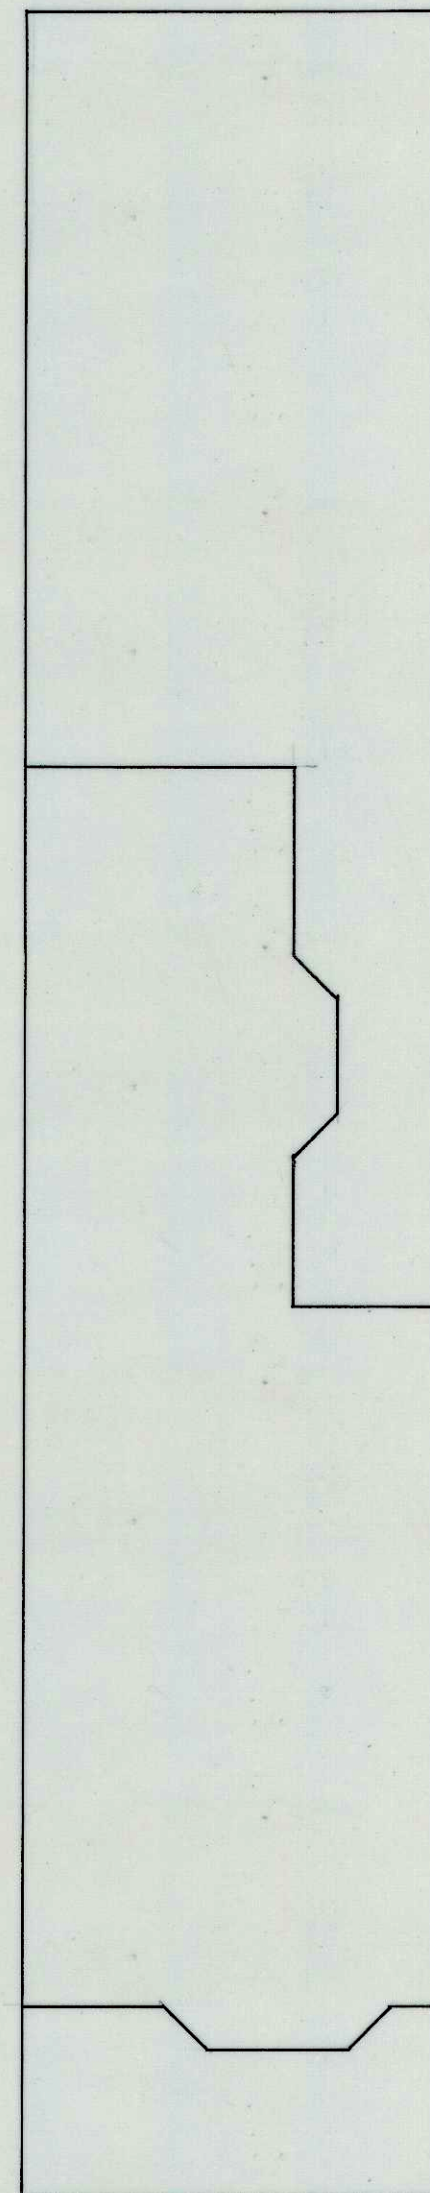

MANSFIELD ROAD

SITE PLAN  
1:100



|                                                               |                             |                    |
|---------------------------------------------------------------|-----------------------------|--------------------|
| CLIENT<br>MR T. MILLER<br>30 MANSFIELD ROAD<br>LONDON NW3 2HP |                             |                    |
| DRAWING<br>LOCATION PLAN<br>SITE PLAN                         |                             |                    |
| DATE<br>3/11/14                                               | SCALES<br>1:1250/1:100 @ A2 | DRAWING NO<br>N 21 |
| REVISION                                                      | DRAWN<br>IC                 | PAGE NO<br>1/13    |