


NOTES

DO NOT SCALE FROM THIS DRAWING

## PLANNING

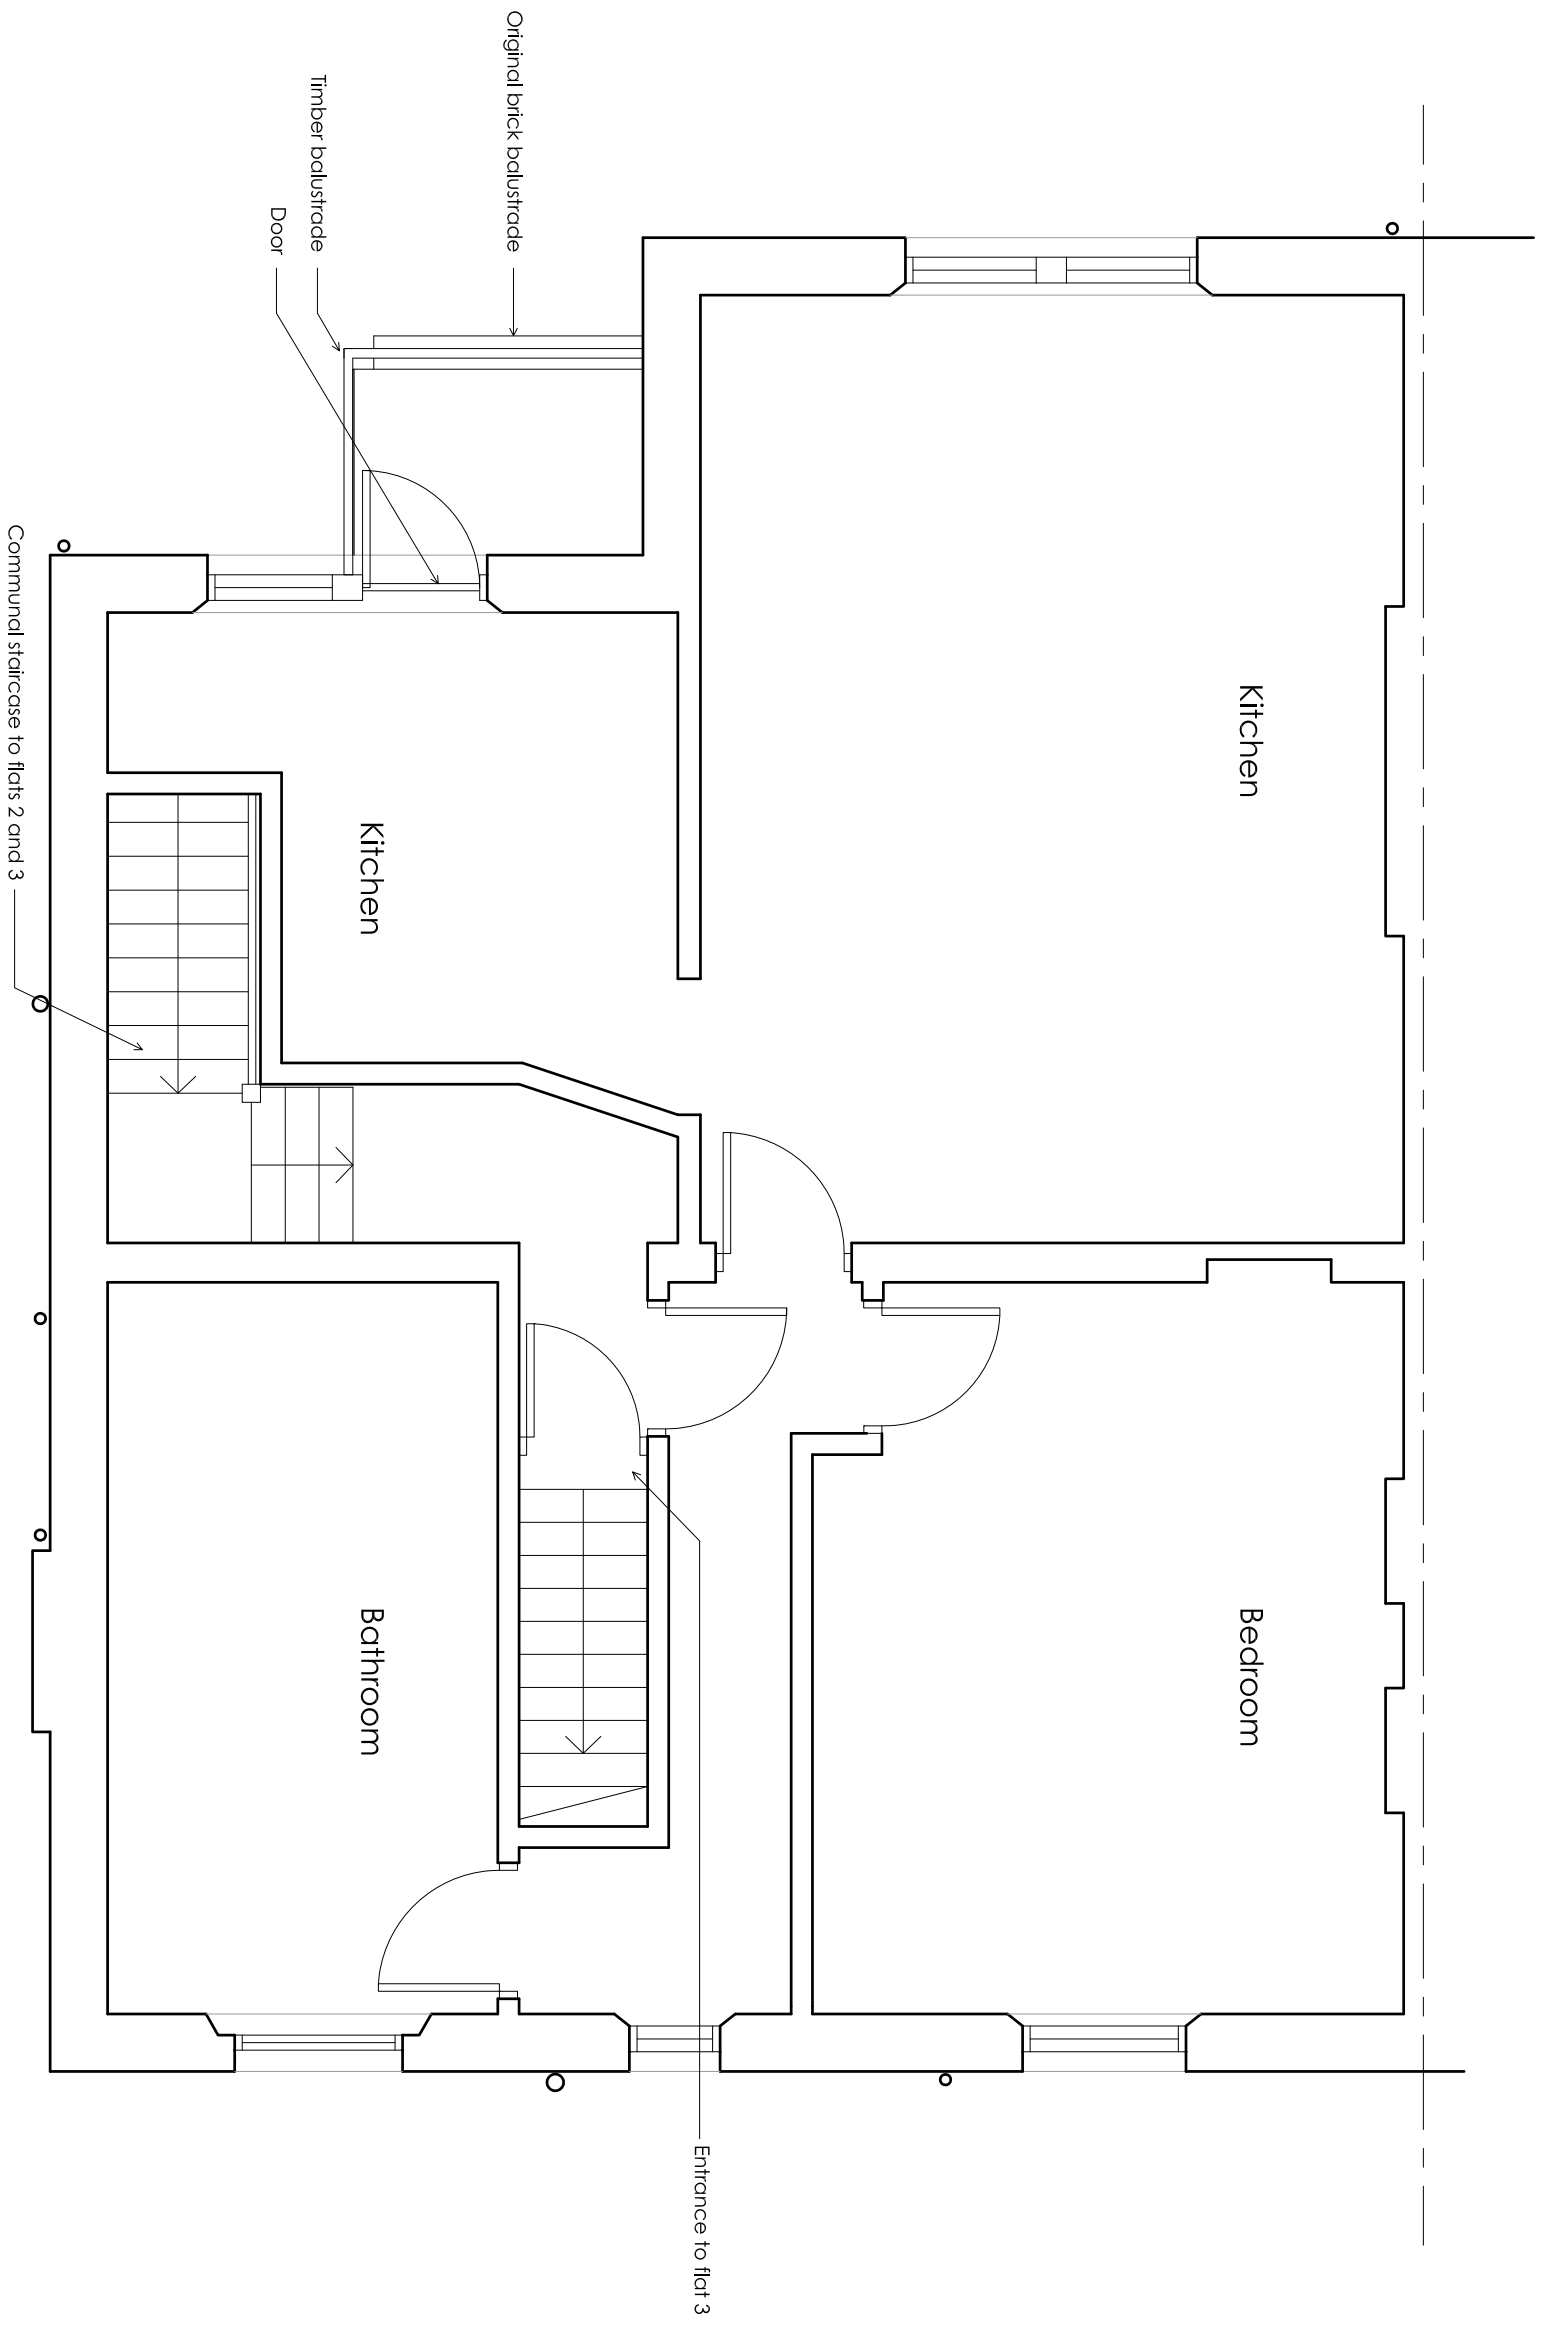

Rev A - Change layout 05-12-2014  
Rev B - Change layout 09-12-2014

### Martin Evans

Architects ©

18 Charlotte Road  
London EC2A 3PB  
tel 020 7729 2474

### JOB

62 PARLIAMENT HILL  
HAMPTSTEAD, LONDON  
NW3 2TJ

### TITLE

EXISTING FLAT 2  
FIRST FLOOR PLAN

DATE 17.11.2014

SCALE 1:50 @ A3

DRAWN GG

DRAWING NO. PAR-PL-EX-02B

## EXISTING FIRST FLOOR PLAN

