


NOTES

DO NOT SCALE FROM THIS DRAWING


## PLANNING

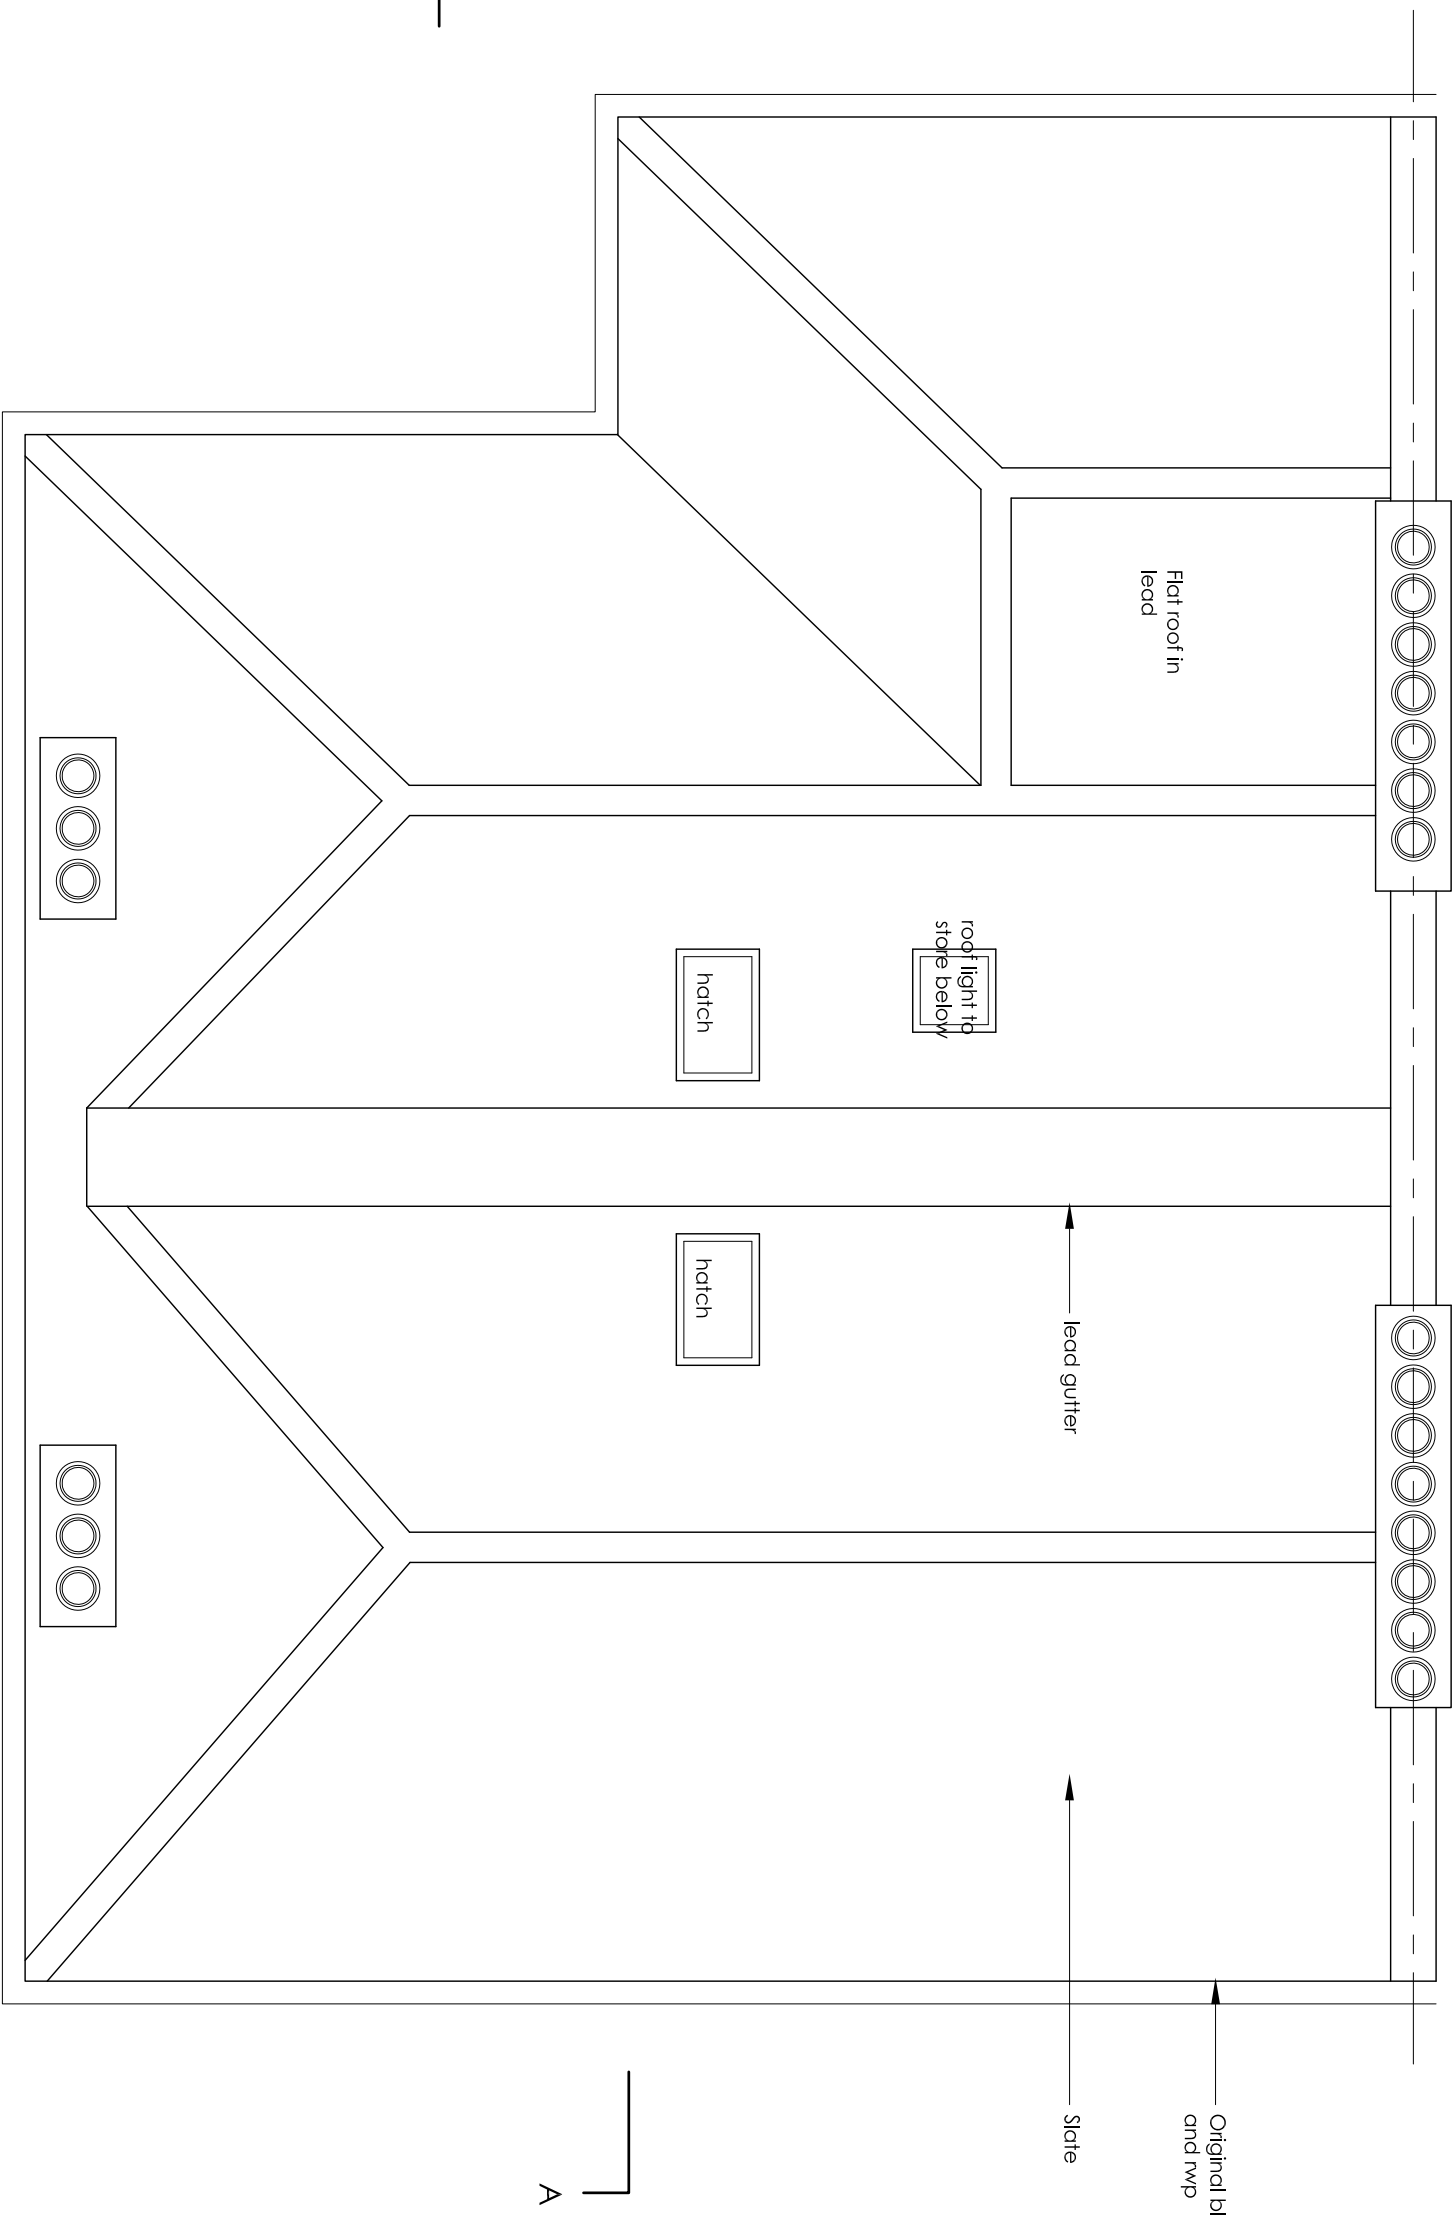

A

A

B

 

Rev A- Change layout 05-12-2014

**Martin Evans**  
Architects ©

18 Charlotte Road  
London EC2A 3PB  
tel 020 7729 2474

**JOB**  
62 PARLIAMENT HILL  
HAMPSTEAD, LONDON  
NW3 2TJ

**TITLE**  
EXISTING ROOF PLAN

**DATE** 17.11.2014

**SCALE** 1:50 @ A3

**DRAWN** GG

**DRAWING NO.** PAR-PL-EX-04A

## EXISTING ROOF PLAN

EXISTING ROOF PLAN