
 



NOTES

DO NOT SCALE FROM THIS DRAWING

PLANNING

 

Wall to be demolished

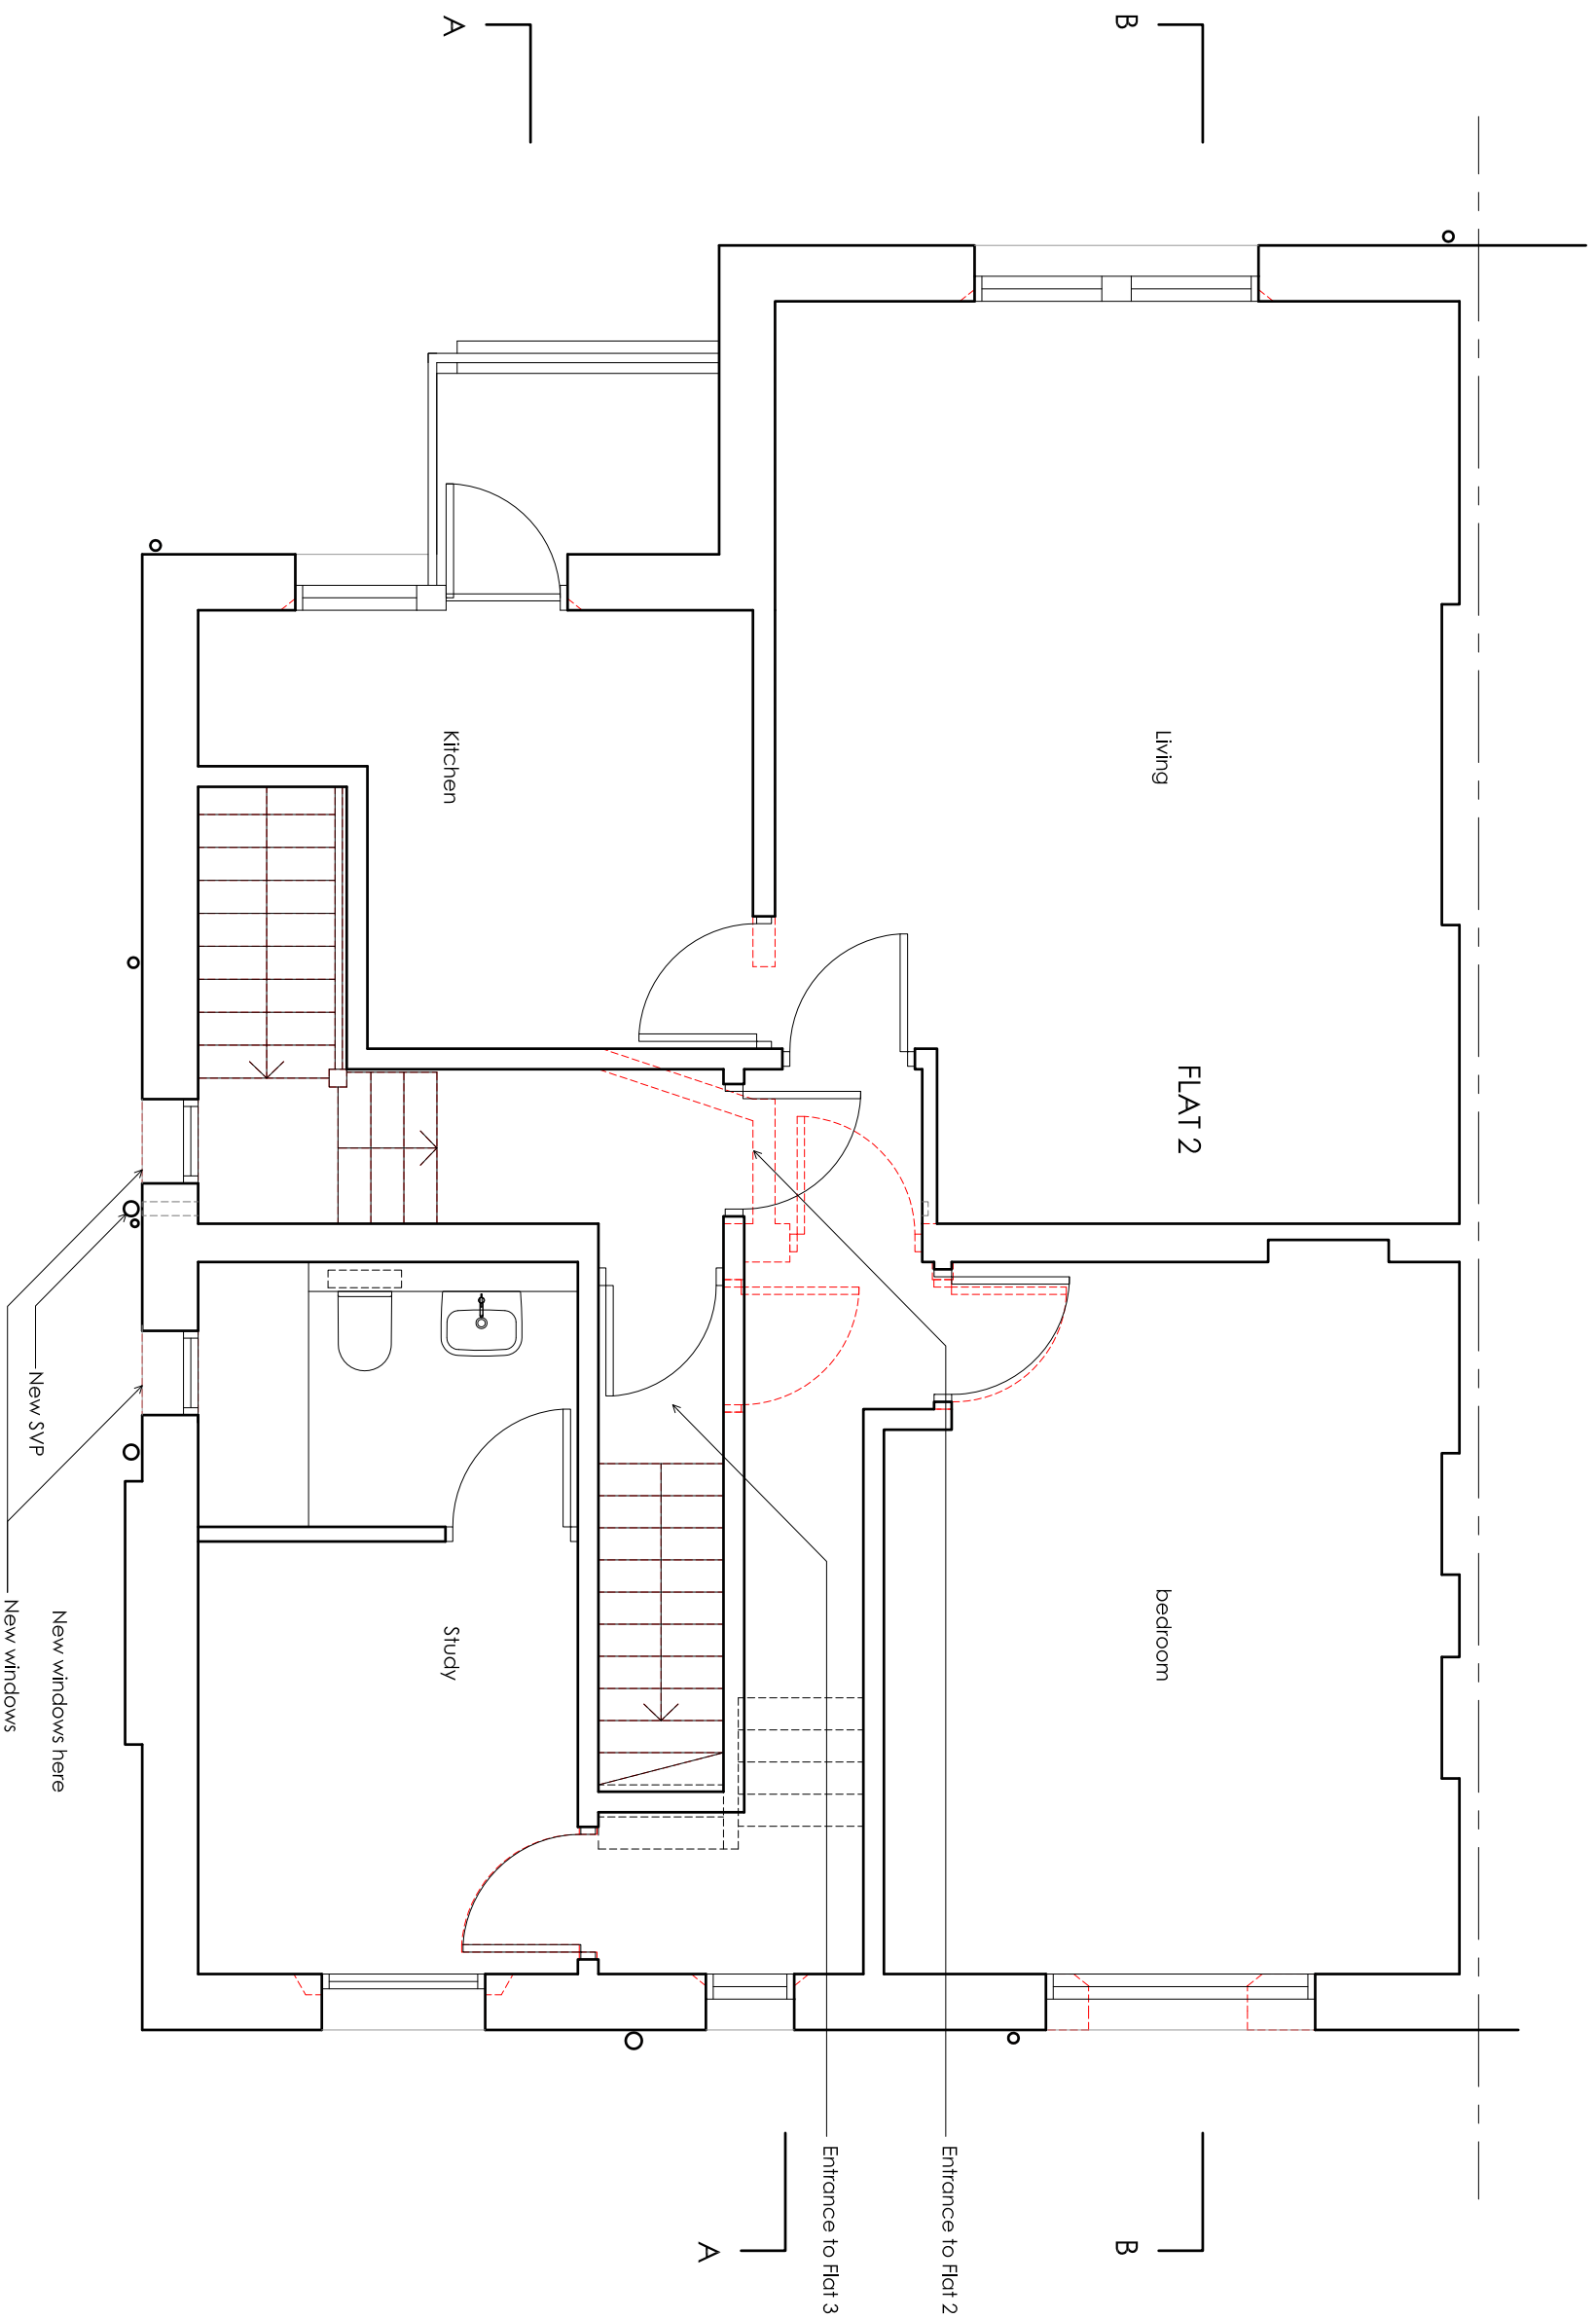

Rev A- Change layout 05-12-2014

Martin Evans
Architects ©

18 Charlotte Road
London EC2A 3PB
tel 020 7729 2474

JOB
62 PARLIAMENT HILL
HAMPTSTEAD, LONDON
NW3 2TJ

TITLE
PROPOSED FLAT 2
FIRST FLOOR PLAN

DATE	17.11.2014
SCALE	1:50 @ A3
DRAWN	GG

DRAWING NO. PAR-PL-GA-02A

PROPOSED FIRST FLOOR PLAN