
 



 
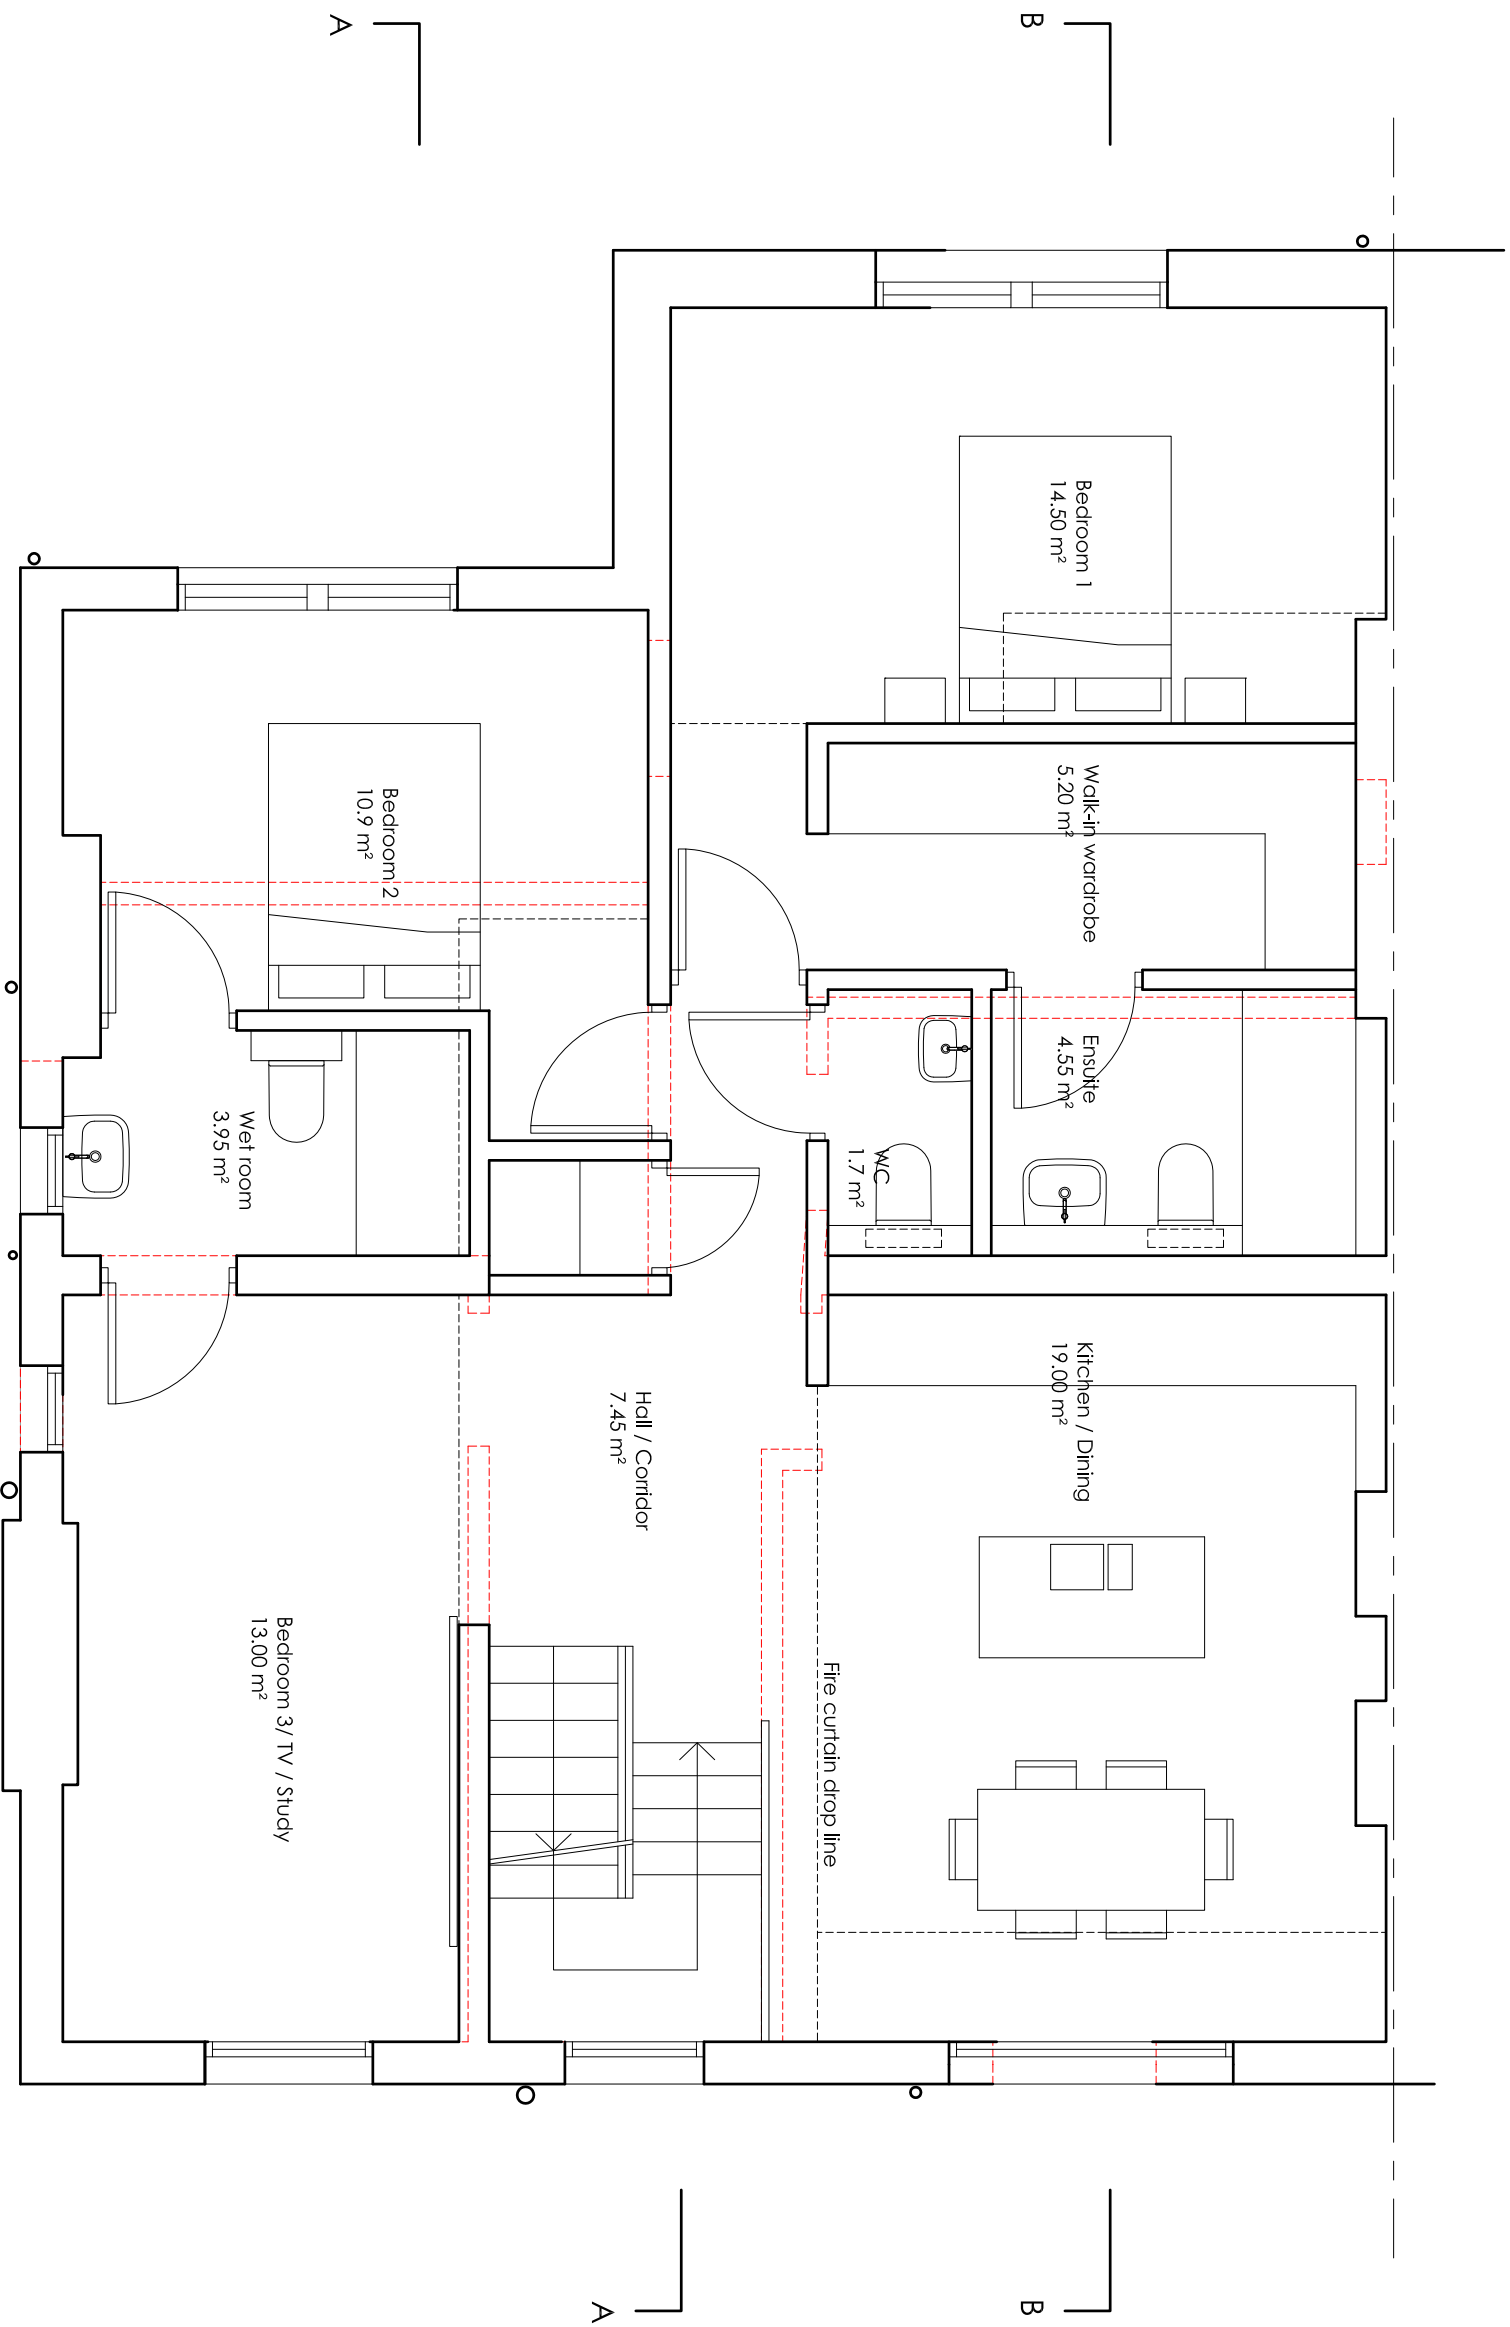
NOTES

DO NOT SCALE FROM THIS DRAWING

PLANNING

 

-  Wall to be demolish
-  Ceiling above



Rev A- Minor changes 26-11-2014
Rev B- Change layout 05-12-2014

Martin Evans

Architects ©
18 Charlotte Road
London EC2A 3PB
tel 020 7729 2474

JOB
62 PARLIAMENT HILL
HAMPTSTEAD, LONDON
NW3 2TJ

TITLE	PROPOSED FLAT 3 SECOND FLOOR PLAN	
DATE	17.11.2014	
SCALE	1:50 @ A3	
DRAWN	GG	
DRAWING NO.	PAR-PL-GA-03B	

PROPOSED SECOND FLOOR PLAN