


NOTES

DO NOT SCALE FROM THIS DRAWING

PLANNING

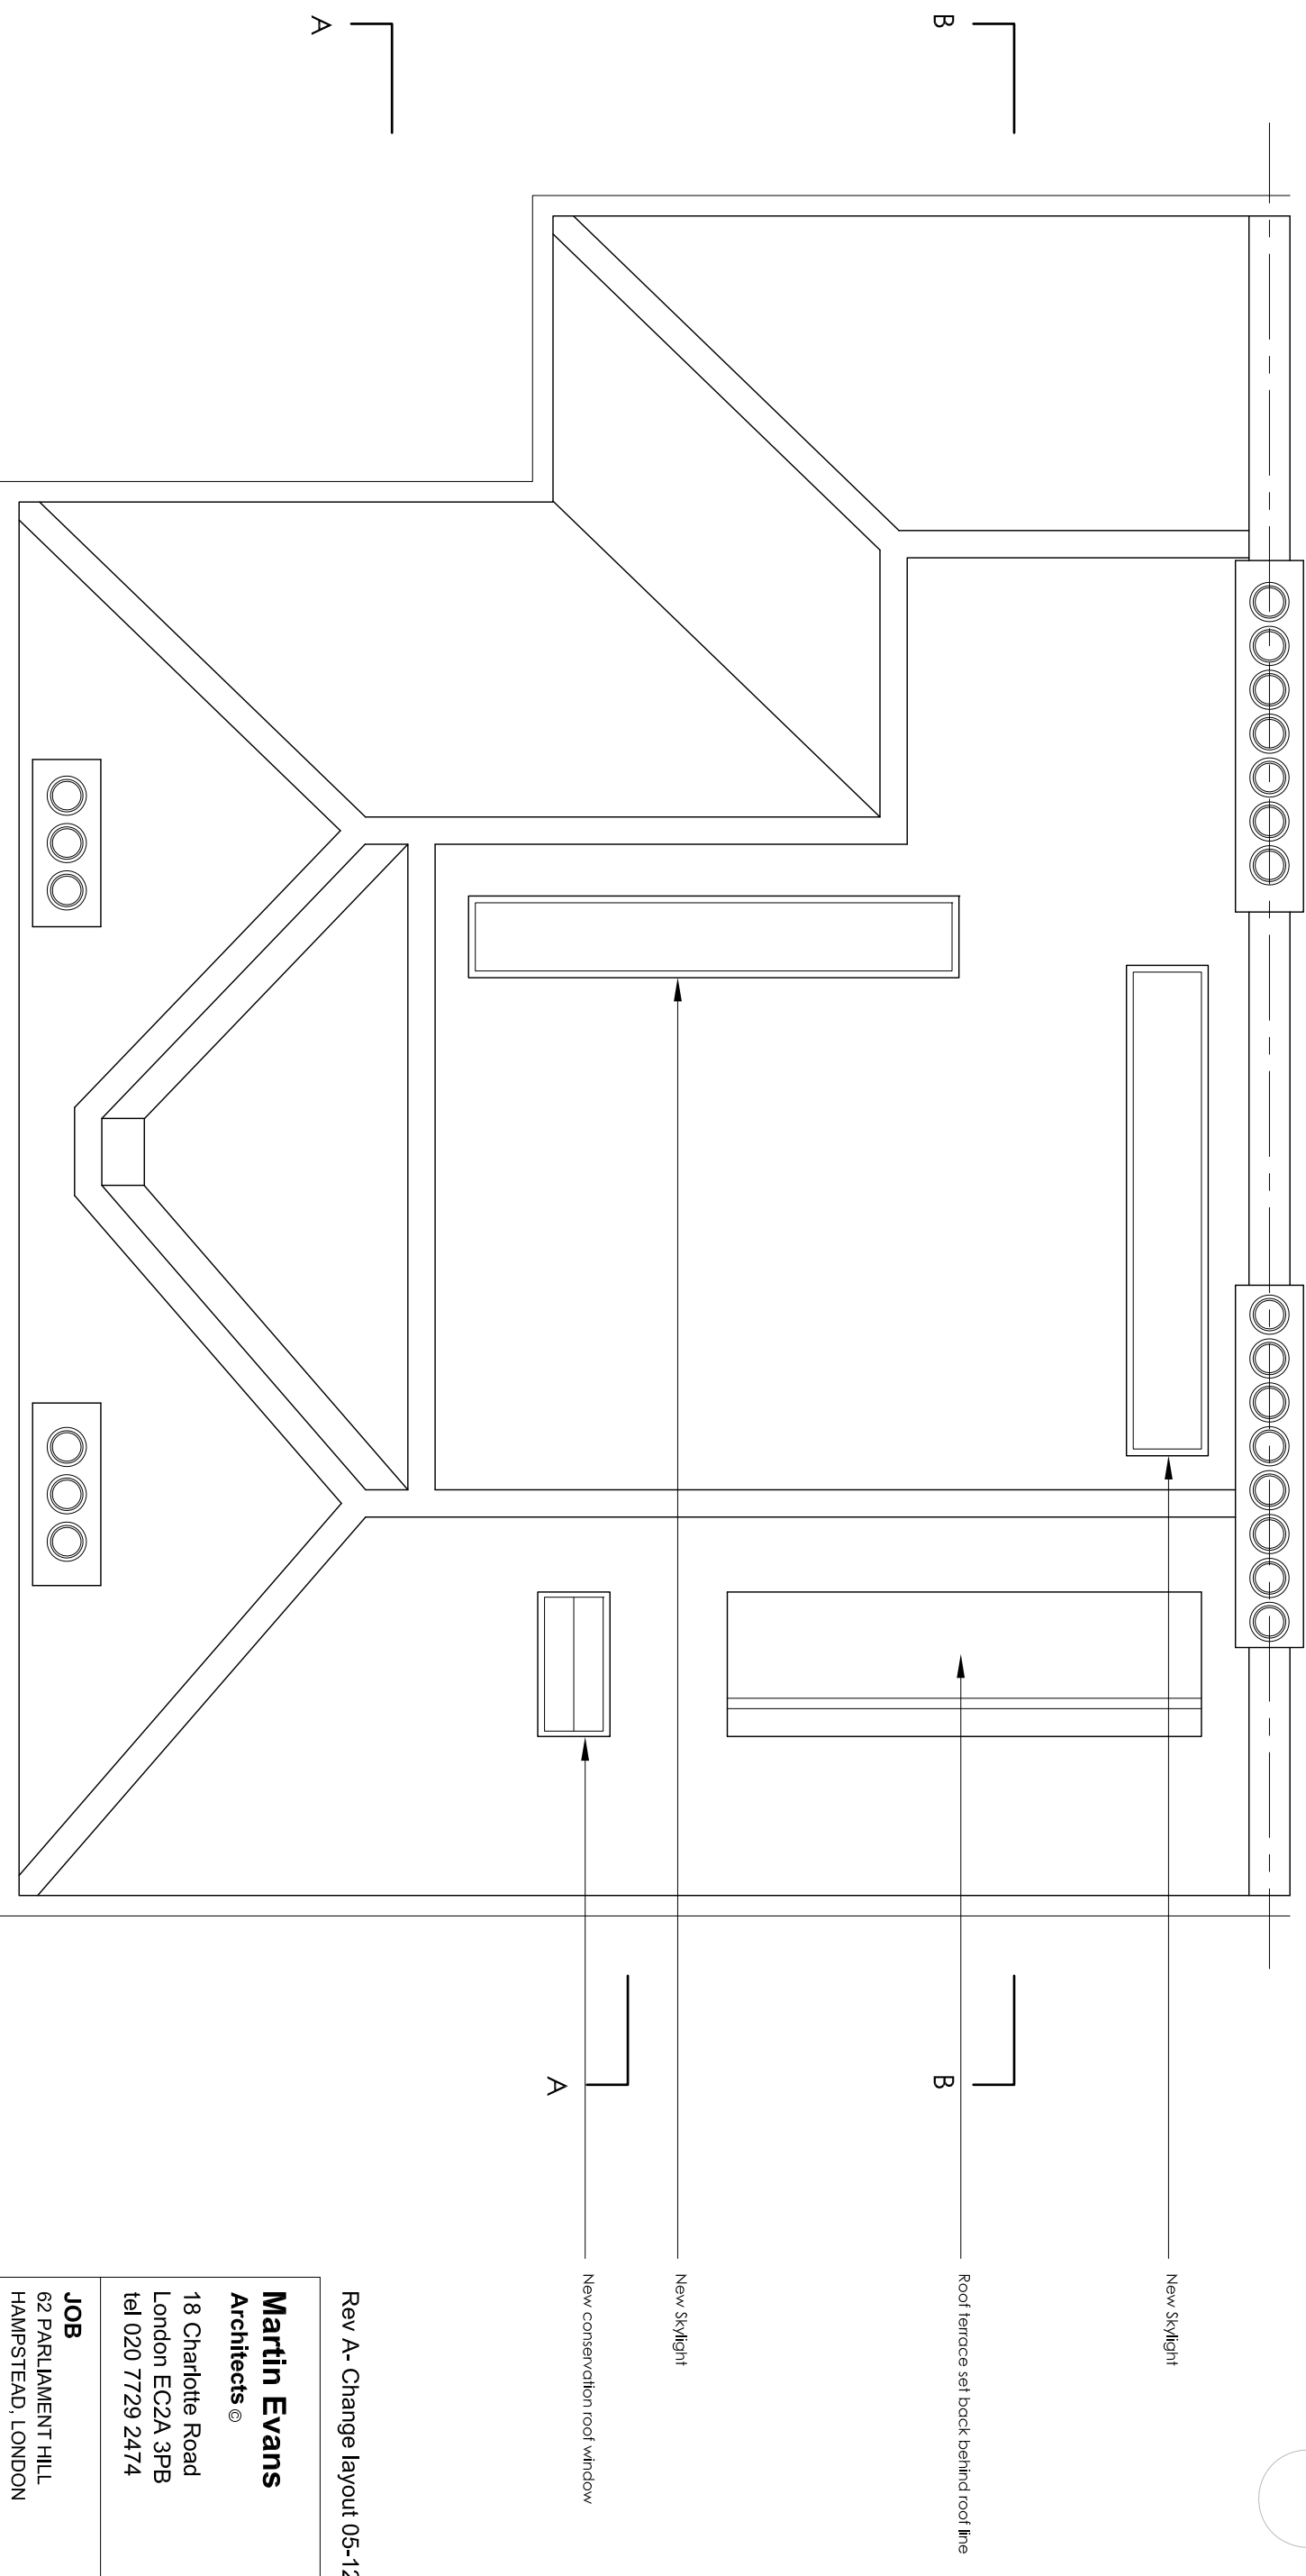

Rev A- Change layout 05-12-2014

Martin Evans
Architects ©

18 Charlotte Road
London EC2A 3PB
tel 020 7729 2474

JOB
62 PARLIAMENT HILL
HAMPSTEAD, LONDON
NW3 2TJ

TITLE
PROPOSED ROOF PLAN

DATE 17.11.2014

SCALE 1:50 @ A3

DRAWN GG

DRAWING NO. PAR-PL-GA-05A

PROPOSED ROOF PLAN

