




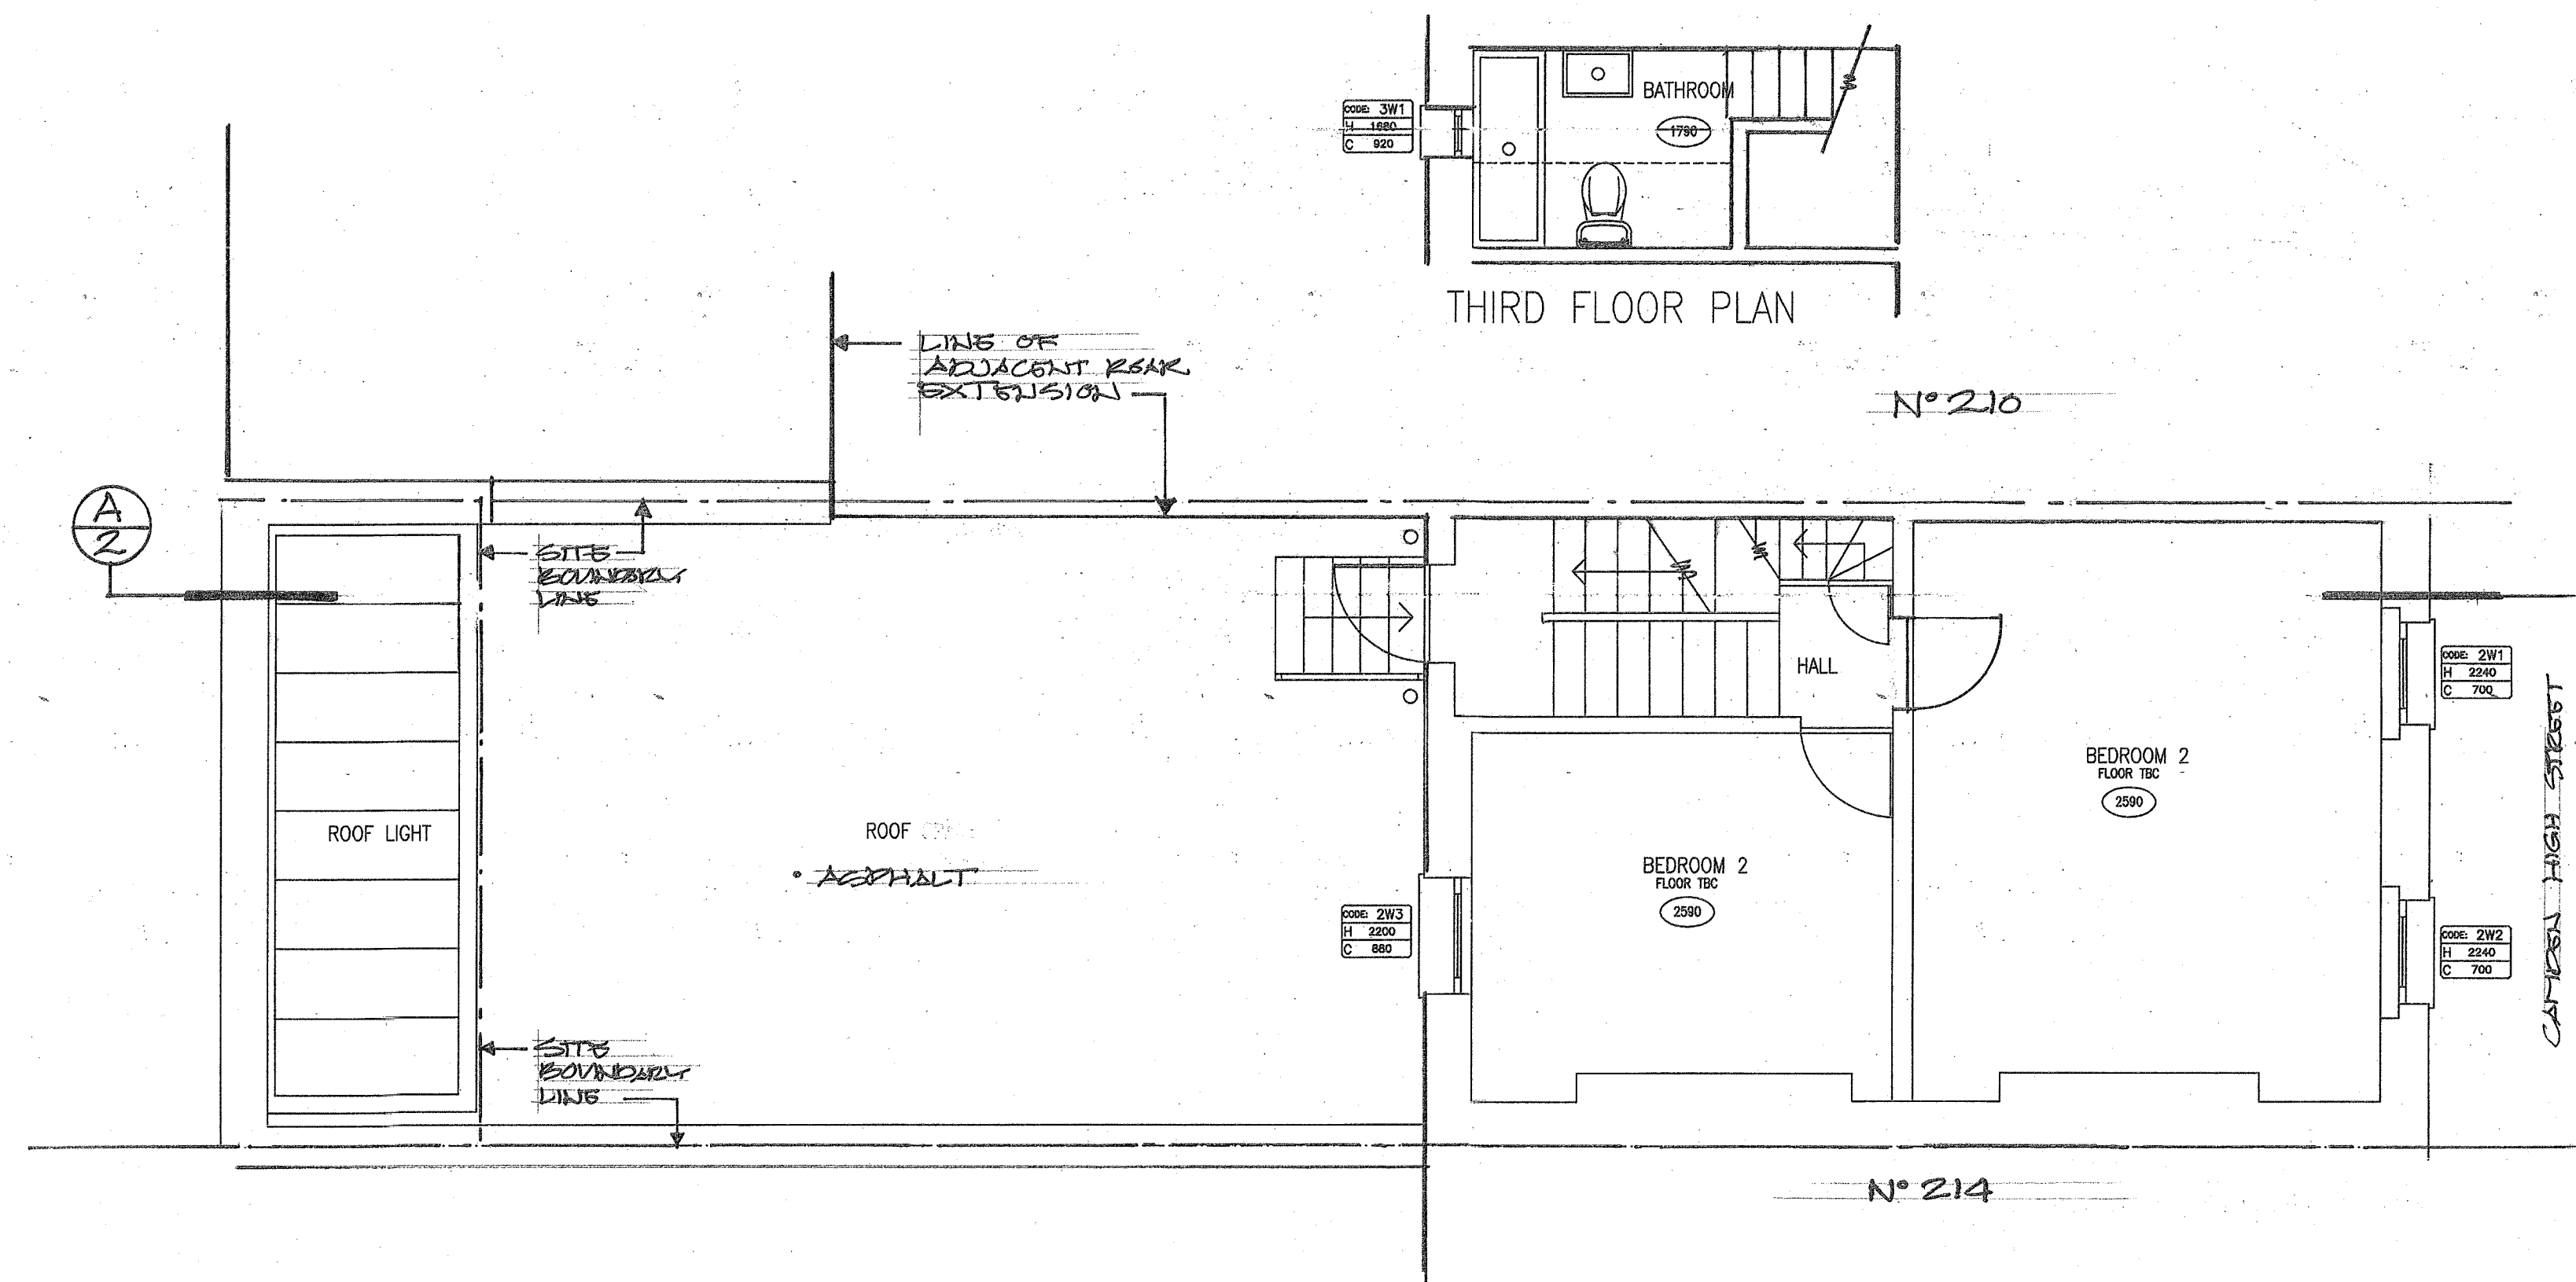


EXISTING SECOND FLOOR PLAN

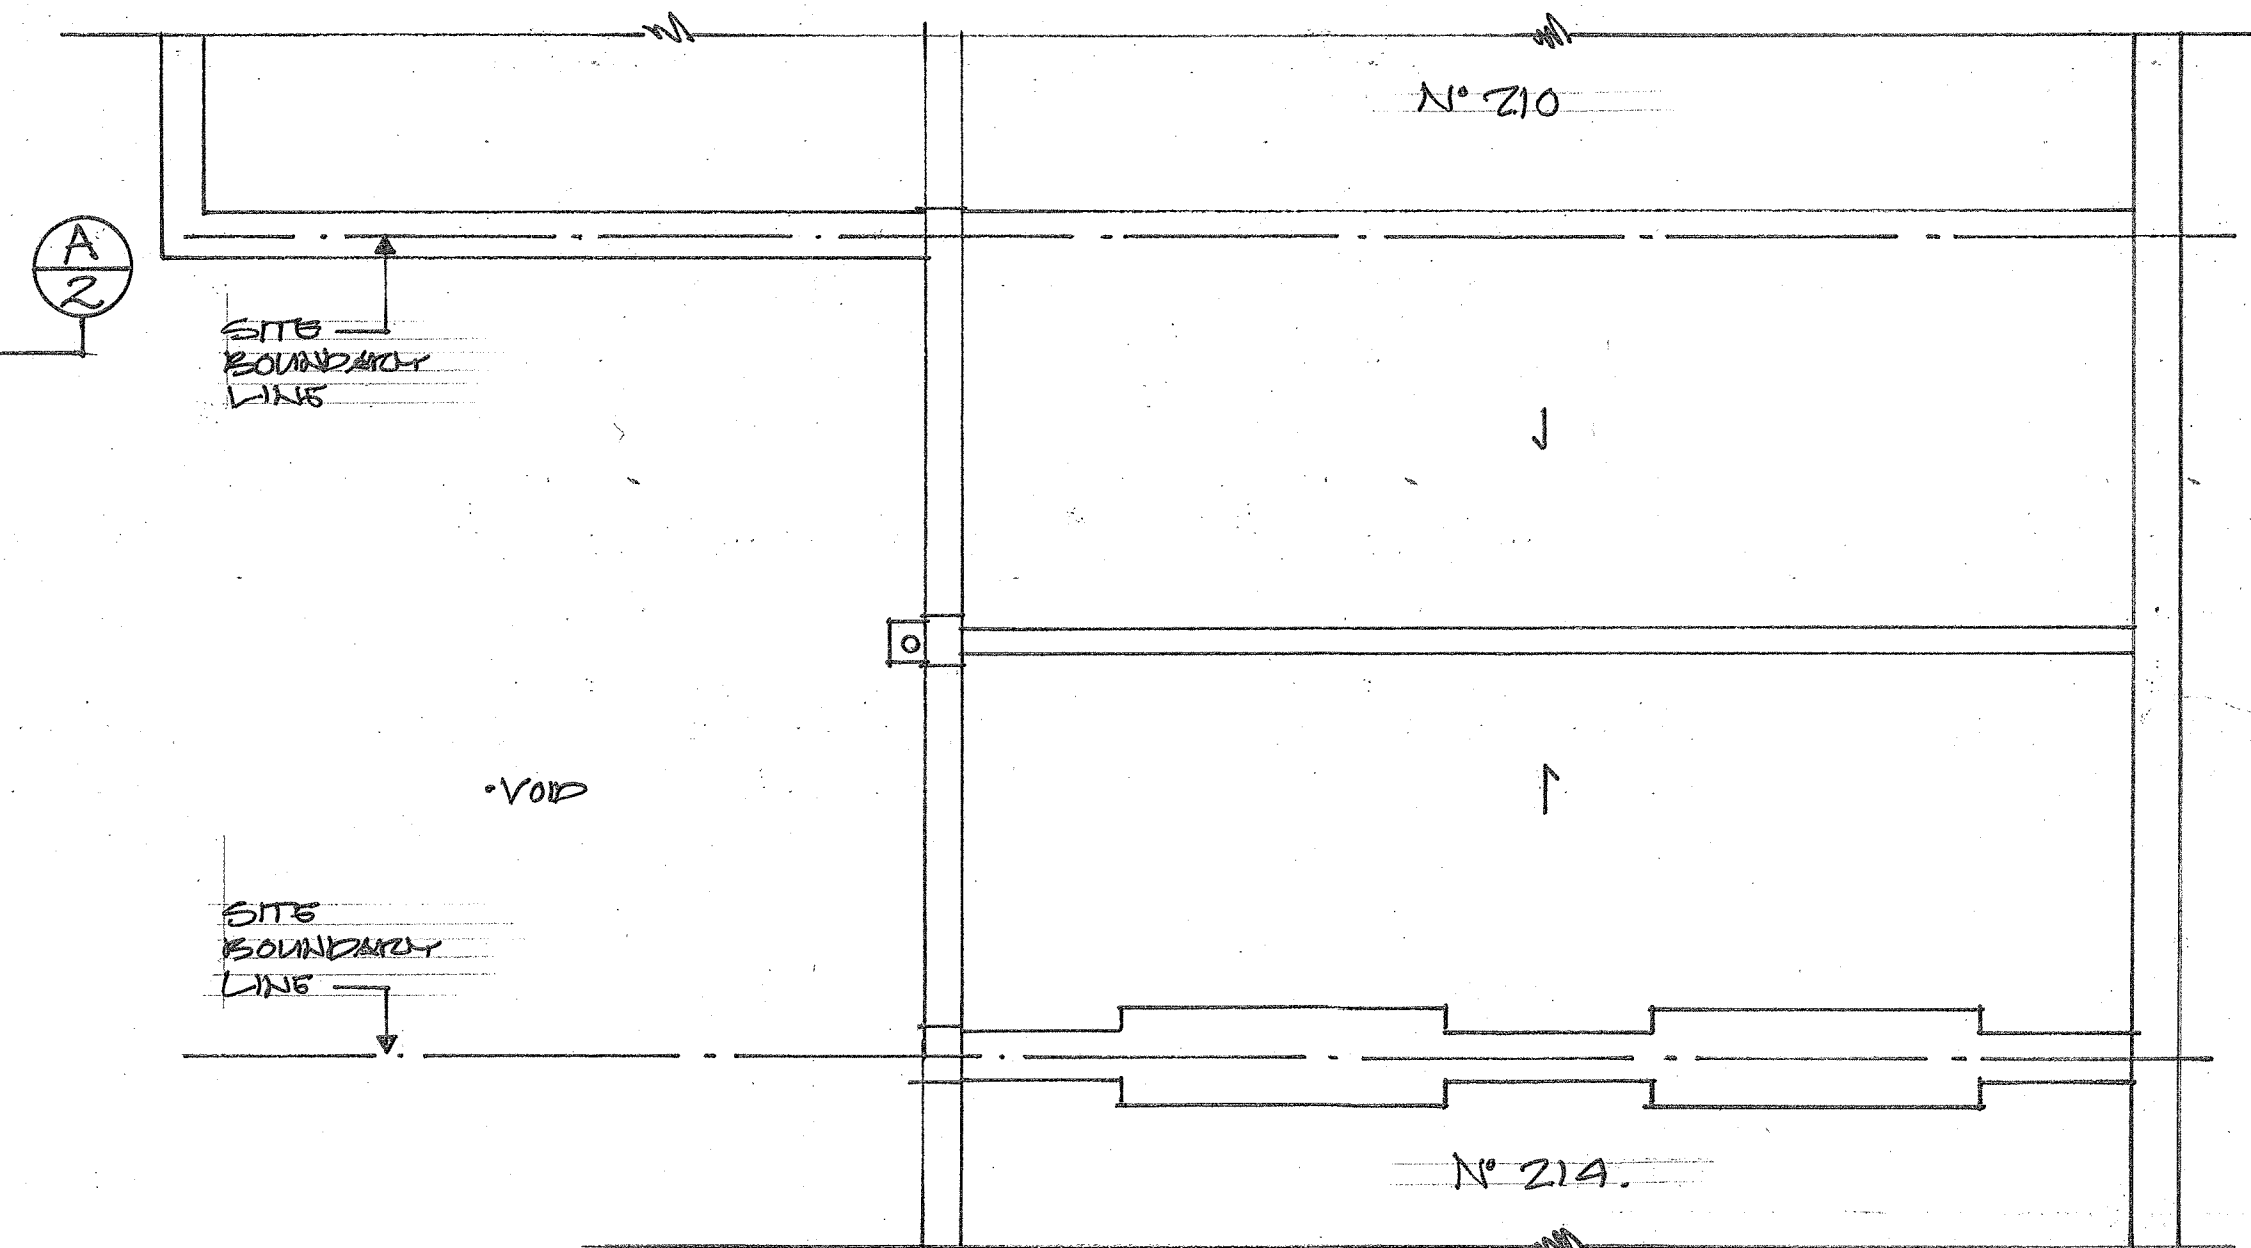


EXISTING ROOF PLAN

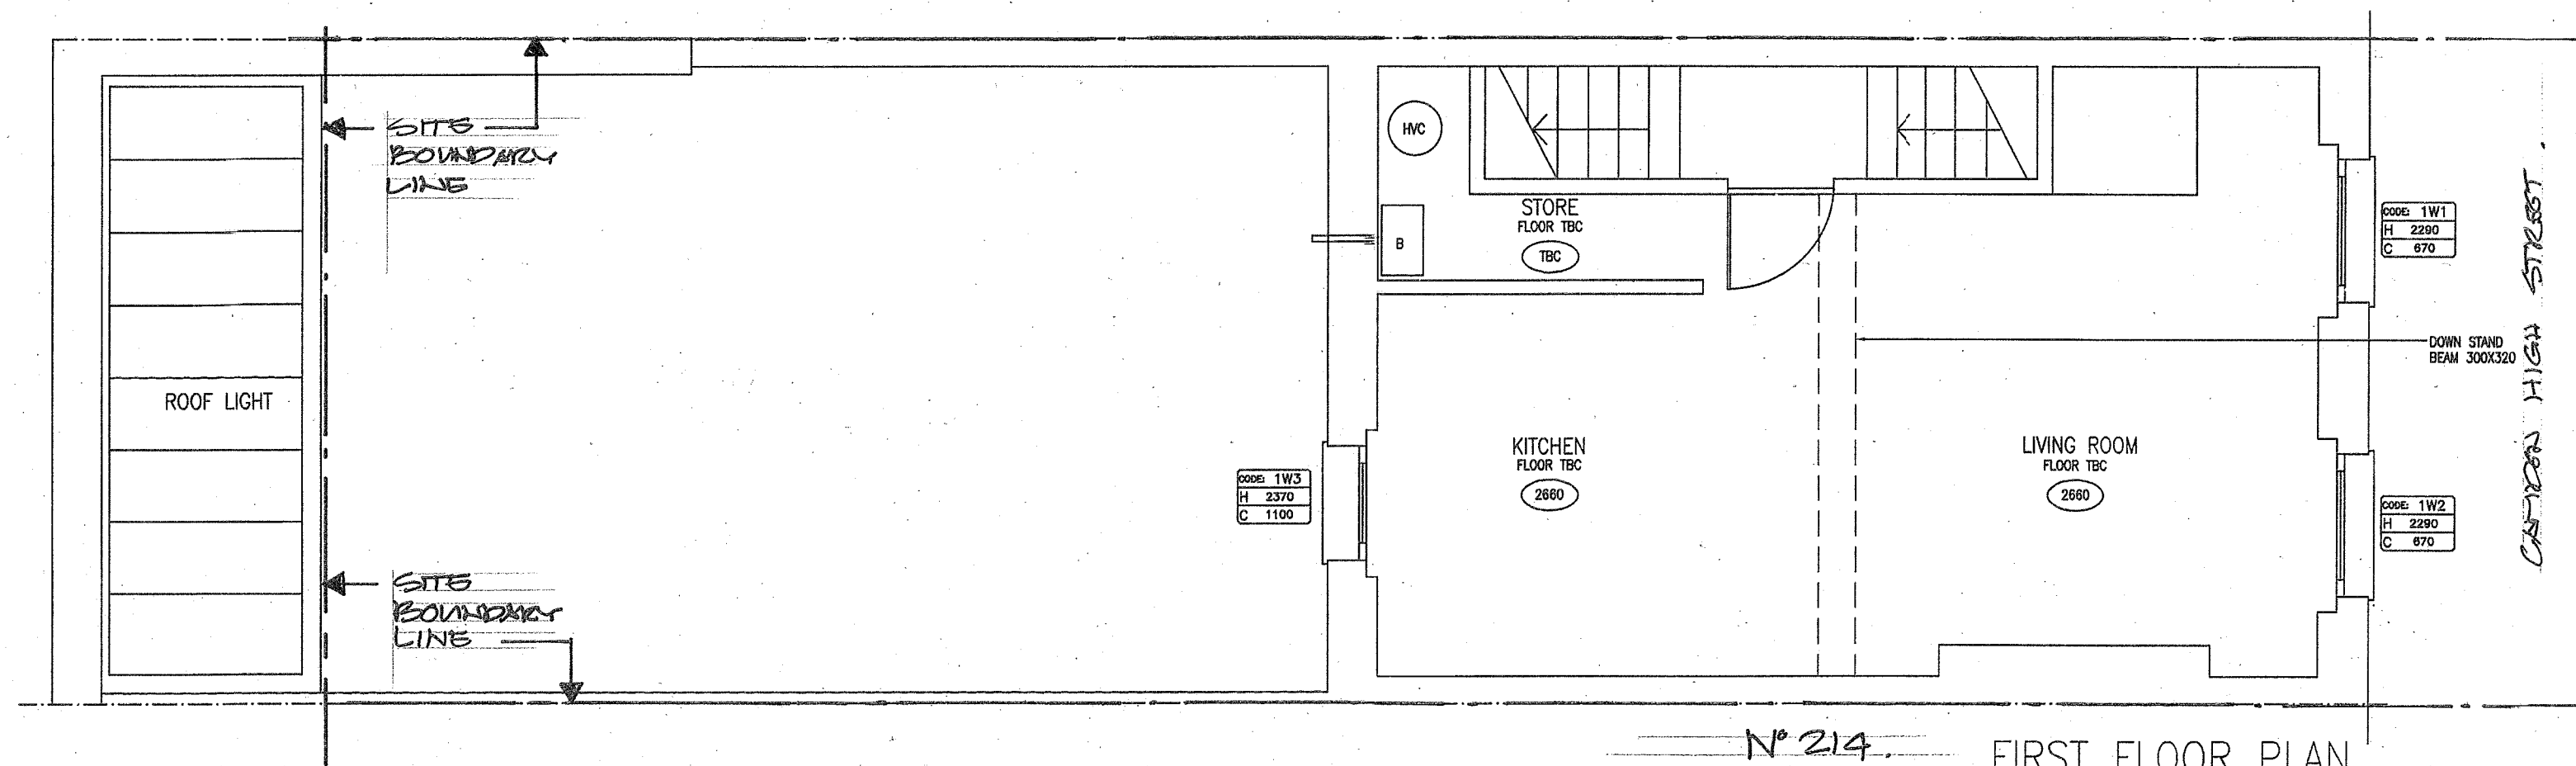

EXISTING FIRST FLOOR PLAN

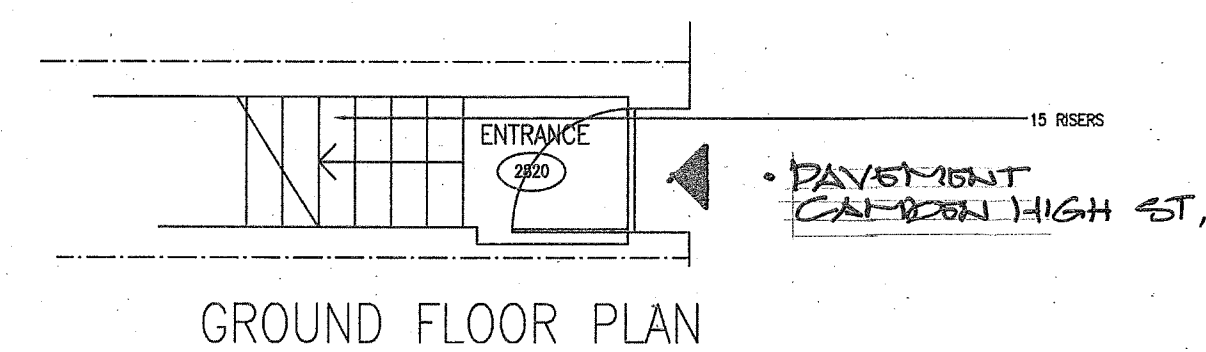

GROUND FLOOR PLAN

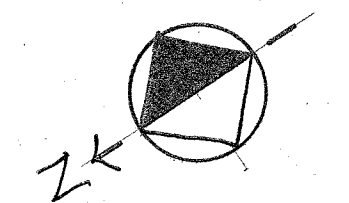

DATE	REVISIONS	REV
11/01/11		
THIS DRAWING IS THE COPYRIGHT OF THE ARCHITECT AND SHOULD NOT BE REPRODUCED WITHOUT WRITTEN CONSENT. DO NOT SCALE FROM THIS DRAWING. ONLY FIGURED DIMENSIONS SHOULD BE REFERRED TO. ANY DISCREPANCIES SHOULD BE REPORTED TO THE ARCHITECT IMMEDIATELY.		
PROJECT 212 CAMDEN HIGH ST LONDON NW1 8QR		
DRAWING EXISTING GROUND 1st, 2nd, 3rd & ROOF PLANS.		
DATE	transformation	
NUMBER	ARCHITECTS	
DEL.		
COMPUTER	17 BONNY STREET LONDON NW1 9PE TEL: 020 7424 0122 FAX: 020 7424 0133 e-mail: info@transformation-architects.co.uk	
SCALE	DWG. No. 1908-001	REV. No. 1
1:50		