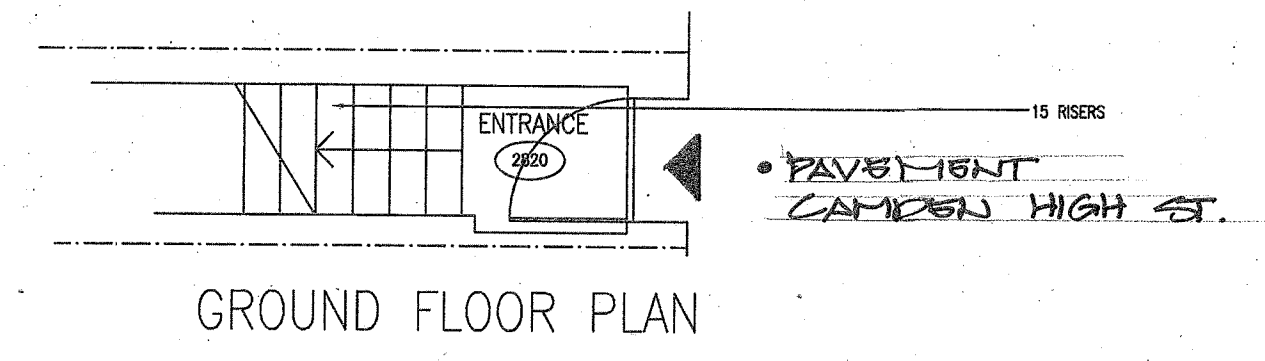
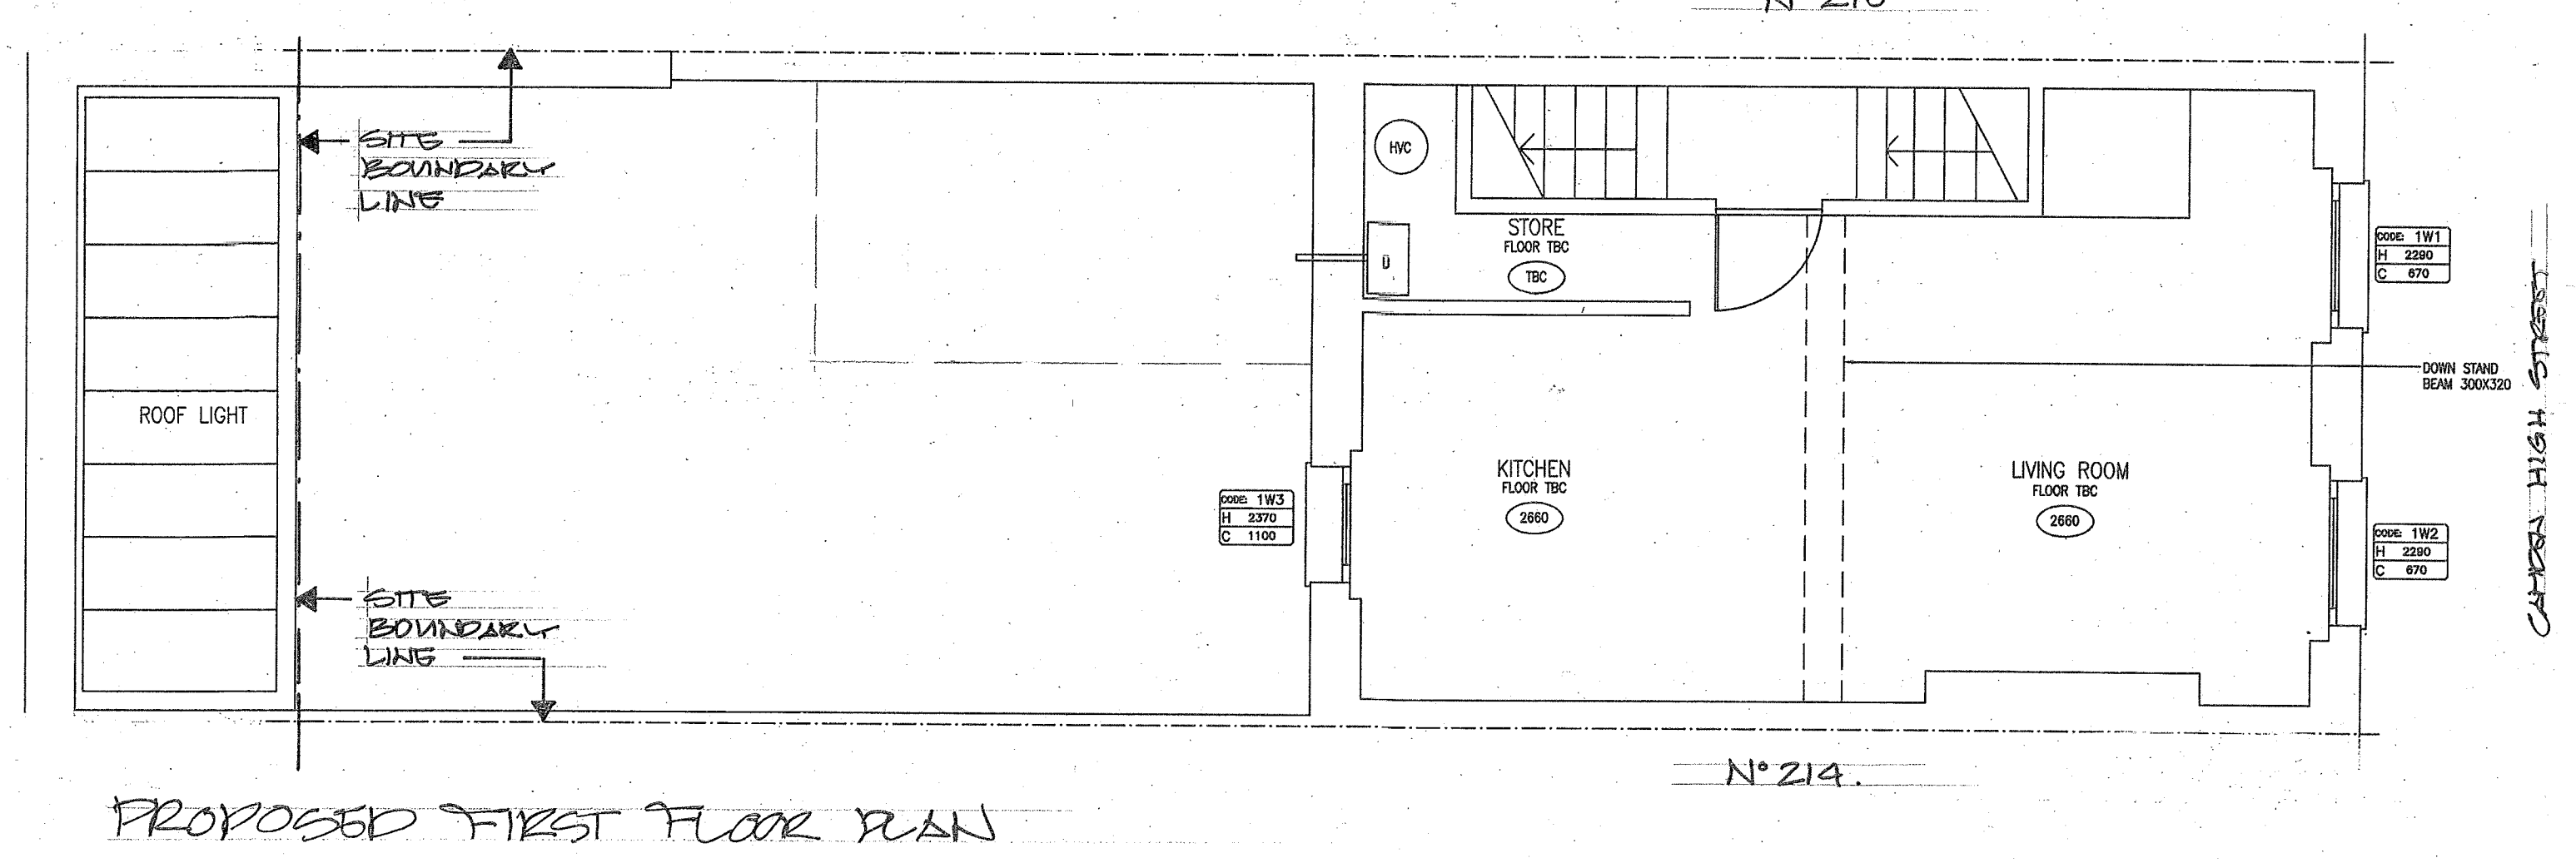
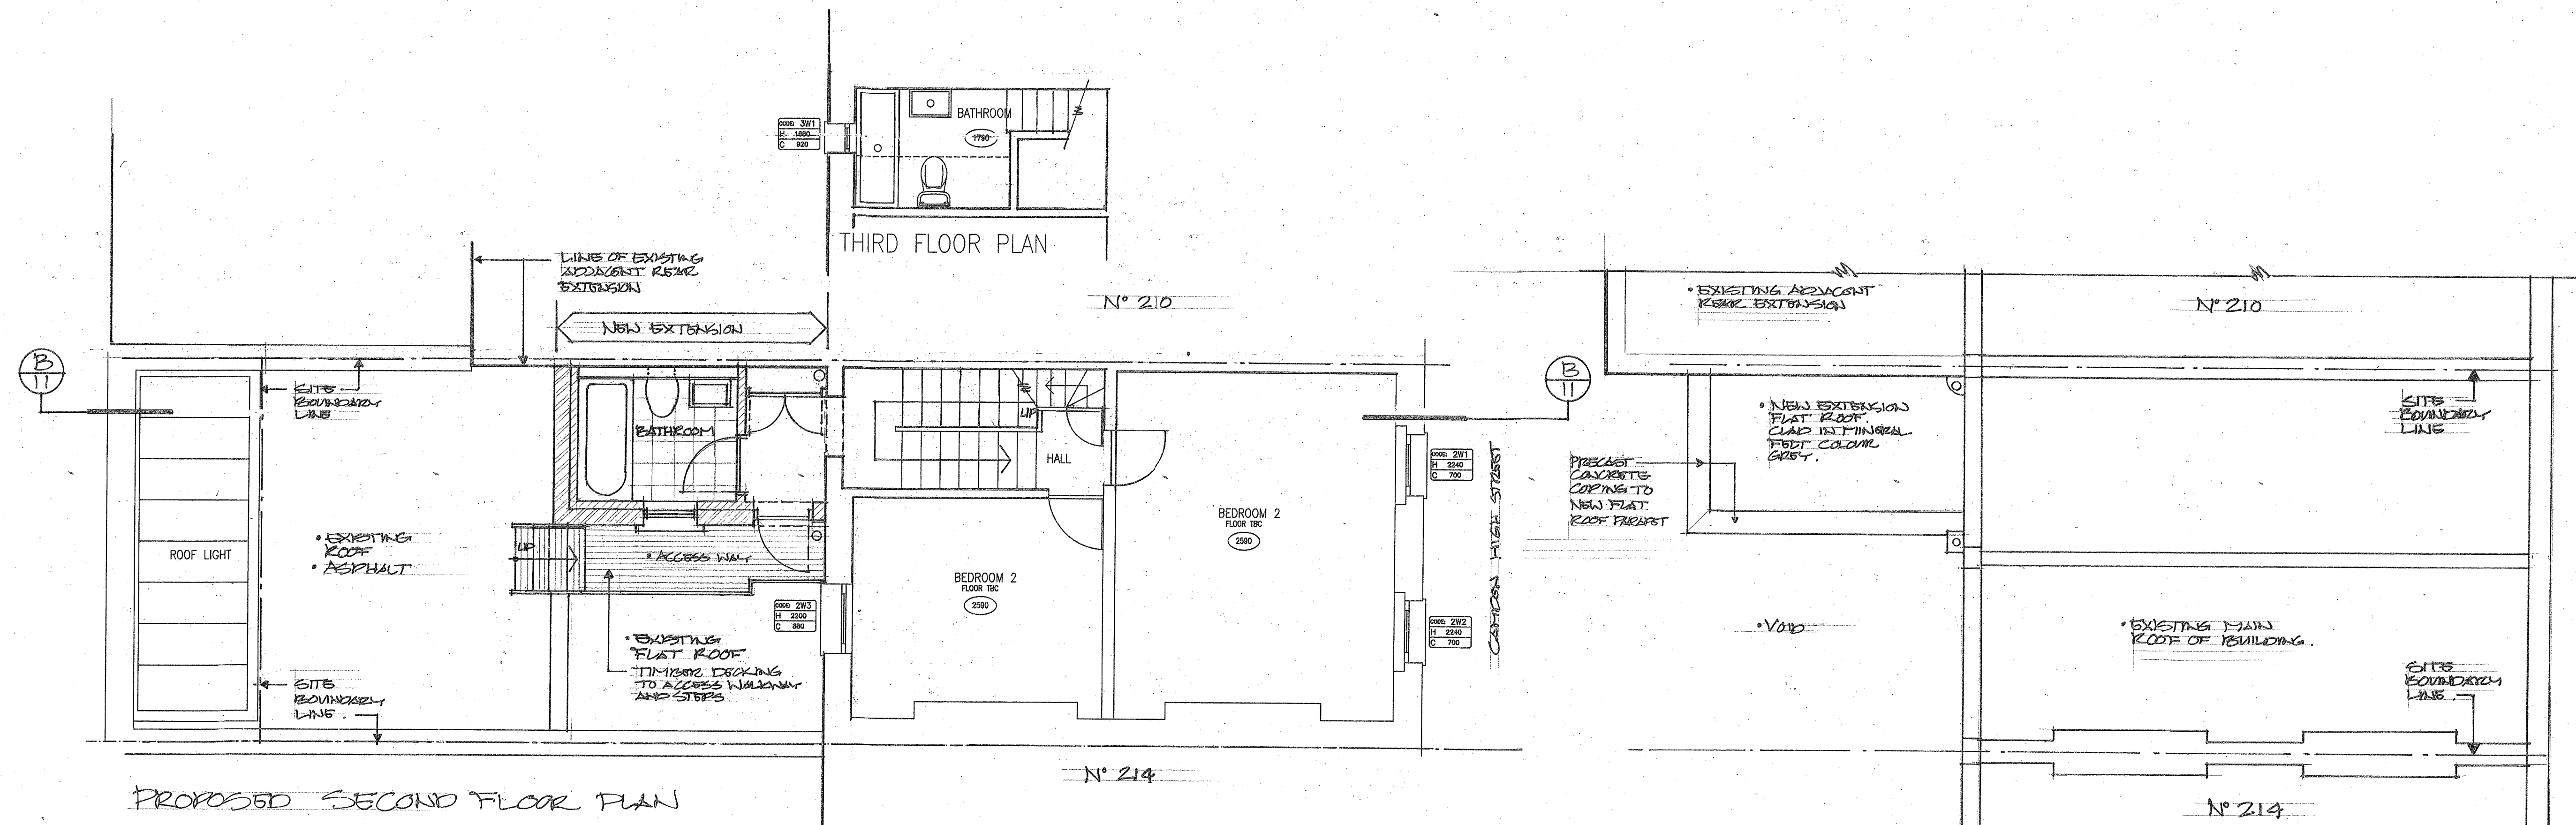


DATE	REVISIONS	REV
NOVEMBER 14	1	1
THIS DRAWING IS THE COPYRIGHT OF THE ARCHITECT AND SHOULD NOT BE REPRODUCED WITHOUT WRITTEN CONSENT. DO NOT SCALE FROM THIS DRAWING. ONLY FIGURED DIMENSIONS SHOULD BE REFERRED TO. ANY DISCREPANCIES SHOULD BE REPORTED TO THE ARCHITECT IMMEDIATELY.		
PROJECT 212 CAMDEN HIGH ST LONDON NW1 8QR		
DRAWING PROPOSED GROUND, 1st, 2nd, 3rd & ROOF PLAN		
DATE	transformation	
DELT	ARCHITECTS	
COMPUTER	17 BONNY STREET LONDON NW1 9PE TEL: 020 7424 0122 FAX: 020 7424 0133 e-mail: info@transformation-architects.co.uk	
SCALE	DWG. No. 1008.010	REV. No. 1